


NOTES


DRAWING SHOWING EXISTING
AND PROPOSED LEFT SIDE
ELEVATIONS

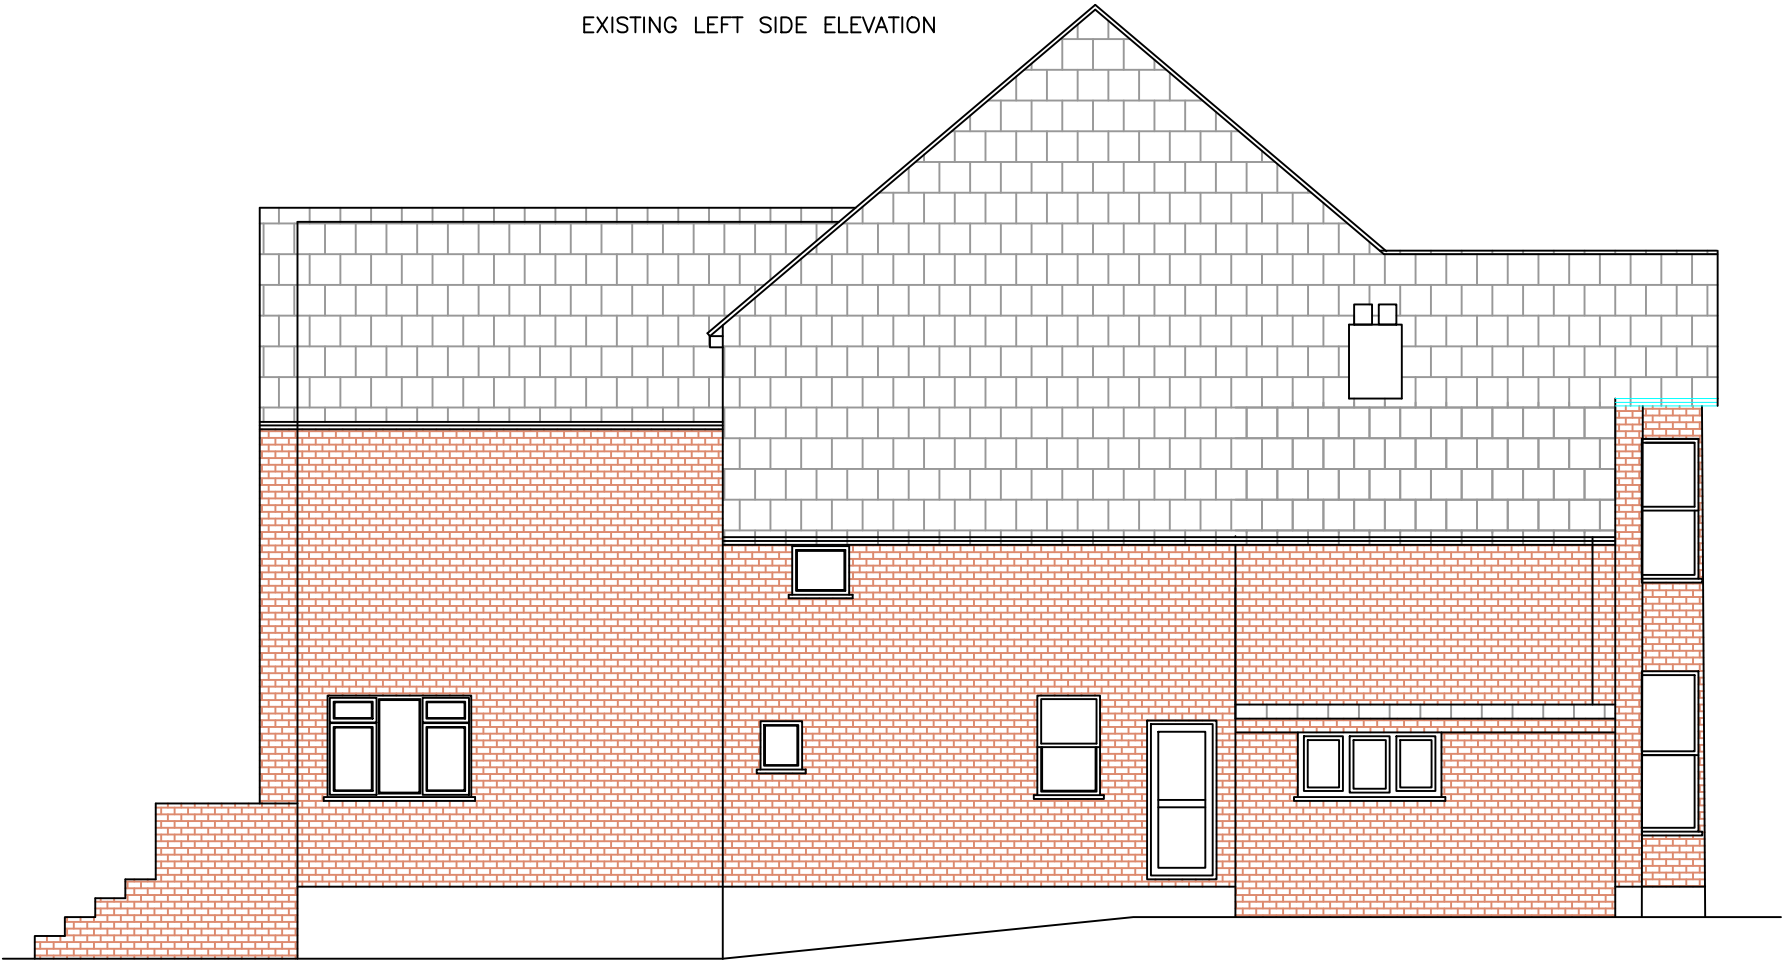

EXISTING LEFT SIDE ELEVATION



PROPOSED LEFT SIDE ELEVATION

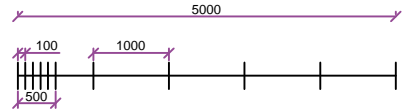

PROJECT
PROPOSED REAR EXTENSION
FOR J LALL

ADDRESS
37 LANSDOWN ROAD
SIDCUP
KENT DA14 4EH

DWG No.	SCALE	DATE
LRP.06	1:100 @ A3	FEB 2021