
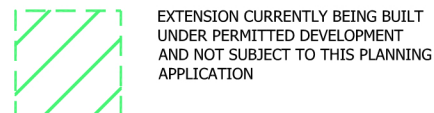


Note: All existing white uPVC casement to be replaced with new white uPVC Sash windows with stone cills under.

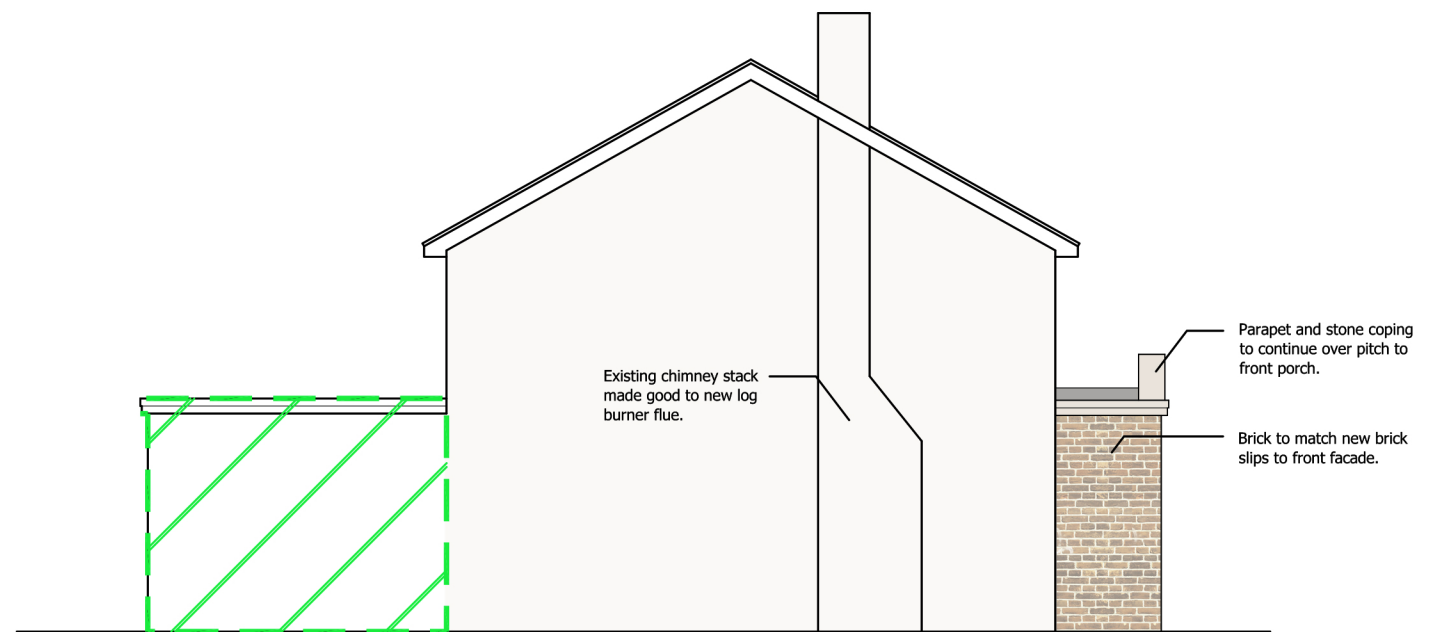


Please note:
 Drawings can be scaled for planning purposes only. All dimensions to be checked on site. Drainage and services are to be checked and located prior to commencement of work

All work to be carried out in accordance with the building Regs. 2000 or any subsequent amendments and to the satisfaction of the local building control inspector

Proprietary components must be installed in strict accordance with the manufacturers instructions and details. Contractors are responsible for verifying component suitability for intended purpose.

Proposals are subject to structural engineers designs and approval.

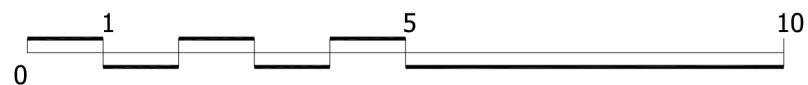

Scale 1:100

ACUTE

ACUTE ARCHITECTS AND ENGINEERING
 www.acutearchitects.co.uk

client
 Becky Ashwood

Job No.
 A206

project
 13 Oakley Park
 Bexley
 DA5 3EF

drawing title
 Proposed Elevations

Revision
 B

scale
 1:100 @ A3

dwg No.
 A206-500

date
 March 2021