



EXISTING NORTH SIDE ELEVATION

PROPOSED NORTH SIDE ELEVATION

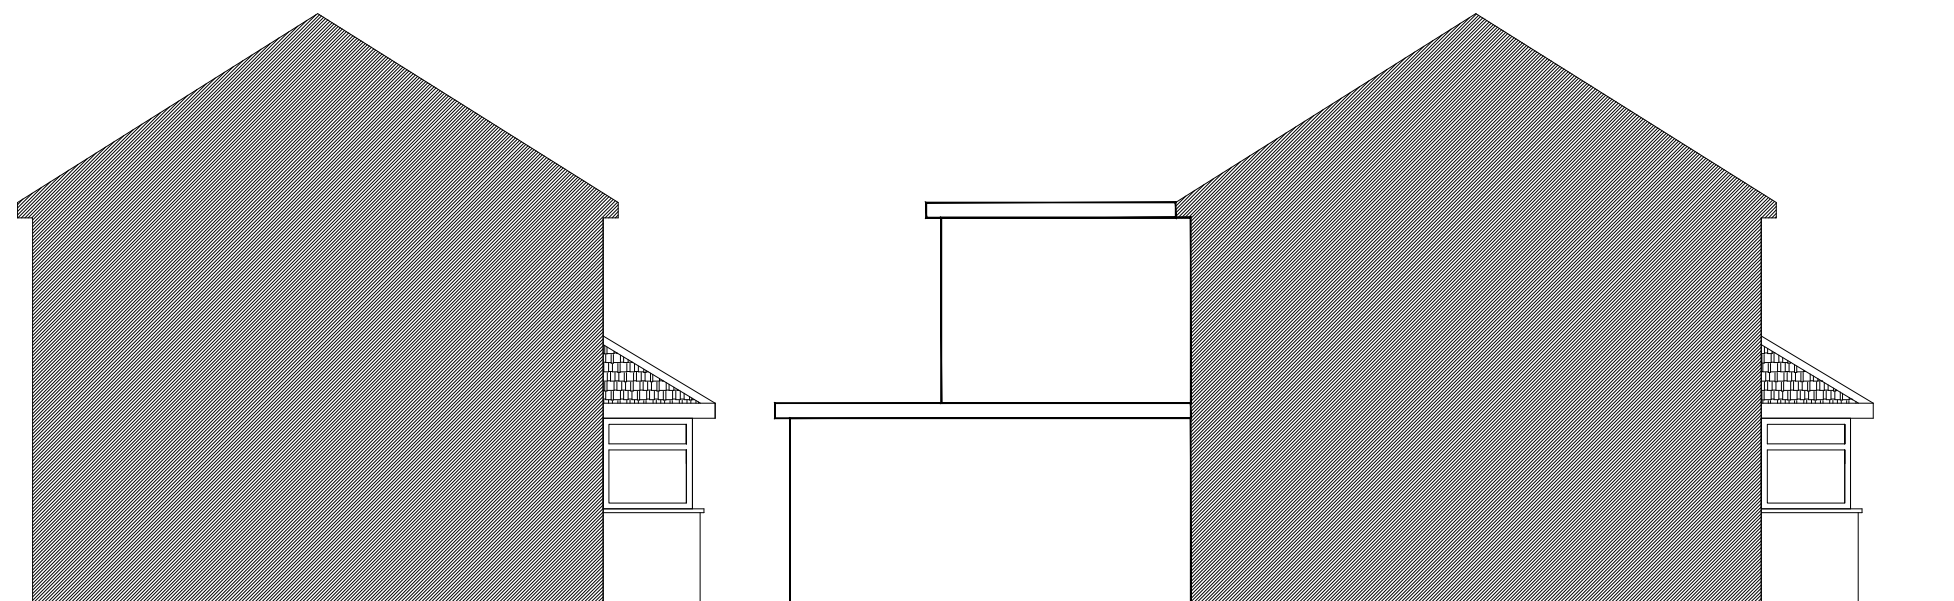

EXISTING SOUTH SIDE ELEVATION

PROPOSED SOUTH SIDE ELEVATION

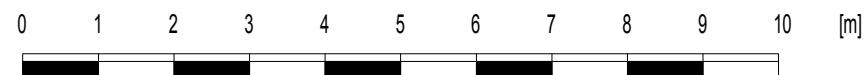

Scale bar 1:100 @ A3

MM PLANNING & DRAWING 892 LONDON ROAD, CR7 7PB EMAIL INFO@MMLOFTCONVERSIONS.CO.UK CONTACT 02086840333	Project 15 VALENCE ROAD, DA8 3JT	Drawing: Existing and Proposed Side Elevations
	Scale 1:100 @ A3	Client
		Date: FEBRUARY 2021