



- NOTES
1. NOT TO BE USED FOR CONSTRUCTION
  2. ALL DIMENSIONS TO BE CHECKED ON SITE FOR PREPARATION OF CONSTRUCTION DRAWINGS

**PROPOSED**  
**MAIN HOUSE**  
 Roof – red plain tile  
 Chimney – brick  
 Walls – render on timber frame  
 Windows and doors – painted timber


Hyd services:  
 Allow to re-locate  
 SVP as internal duct  
 Allow to replace plastic vents  
 with CI with mesh behind.  
 Make good lime plaster  
 and redecorate off-white  
 to match.

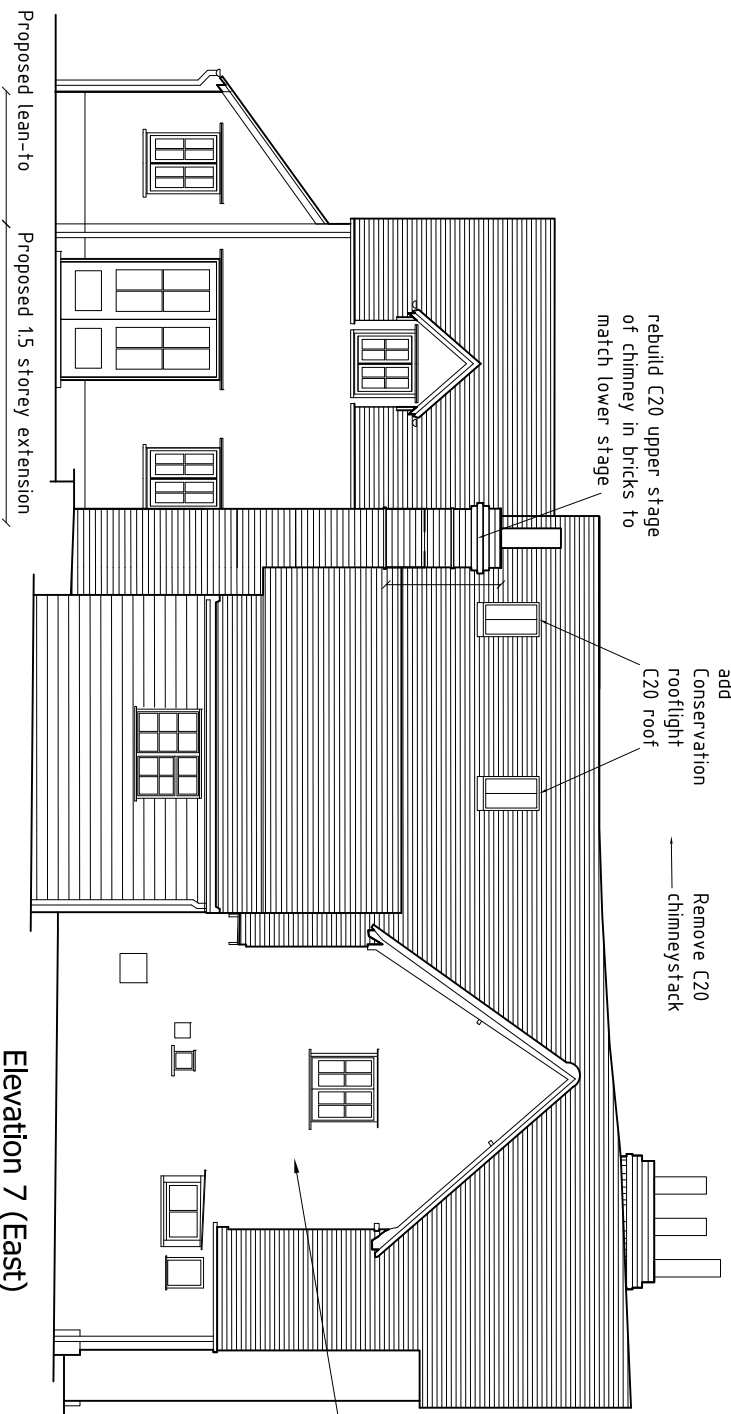


Elevation 7 (East)

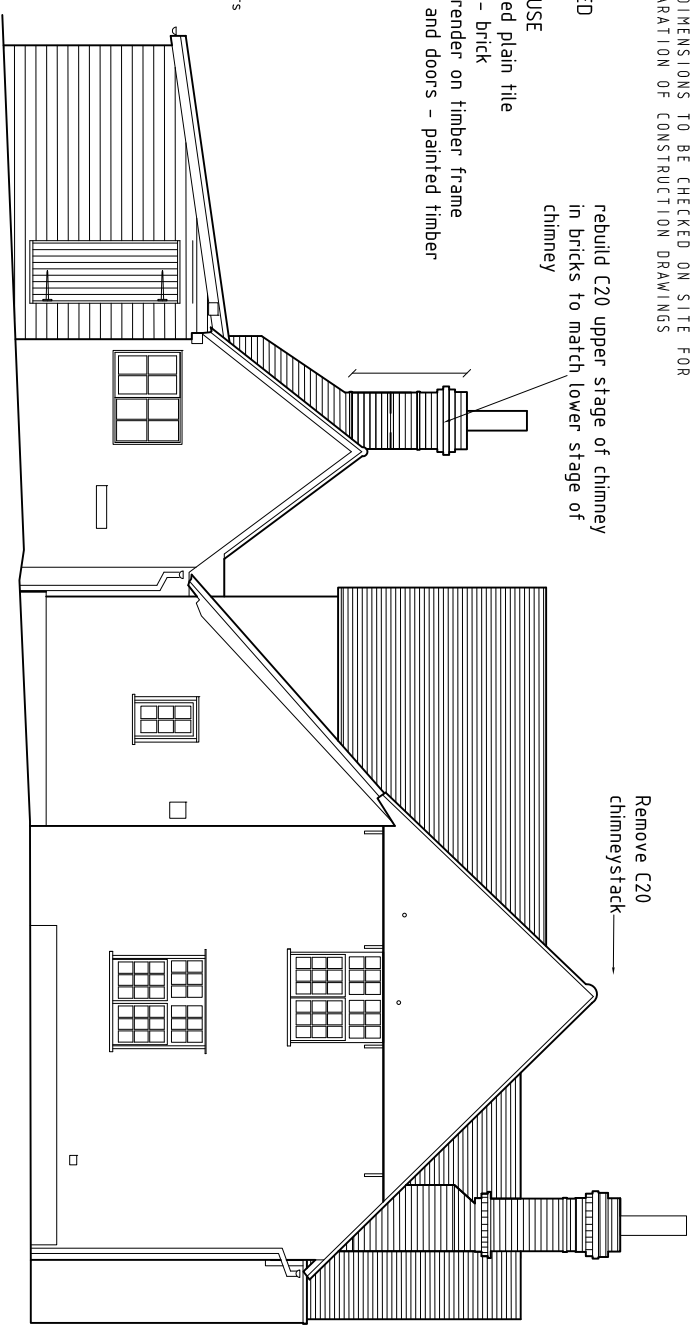

Elevation 8 (North)

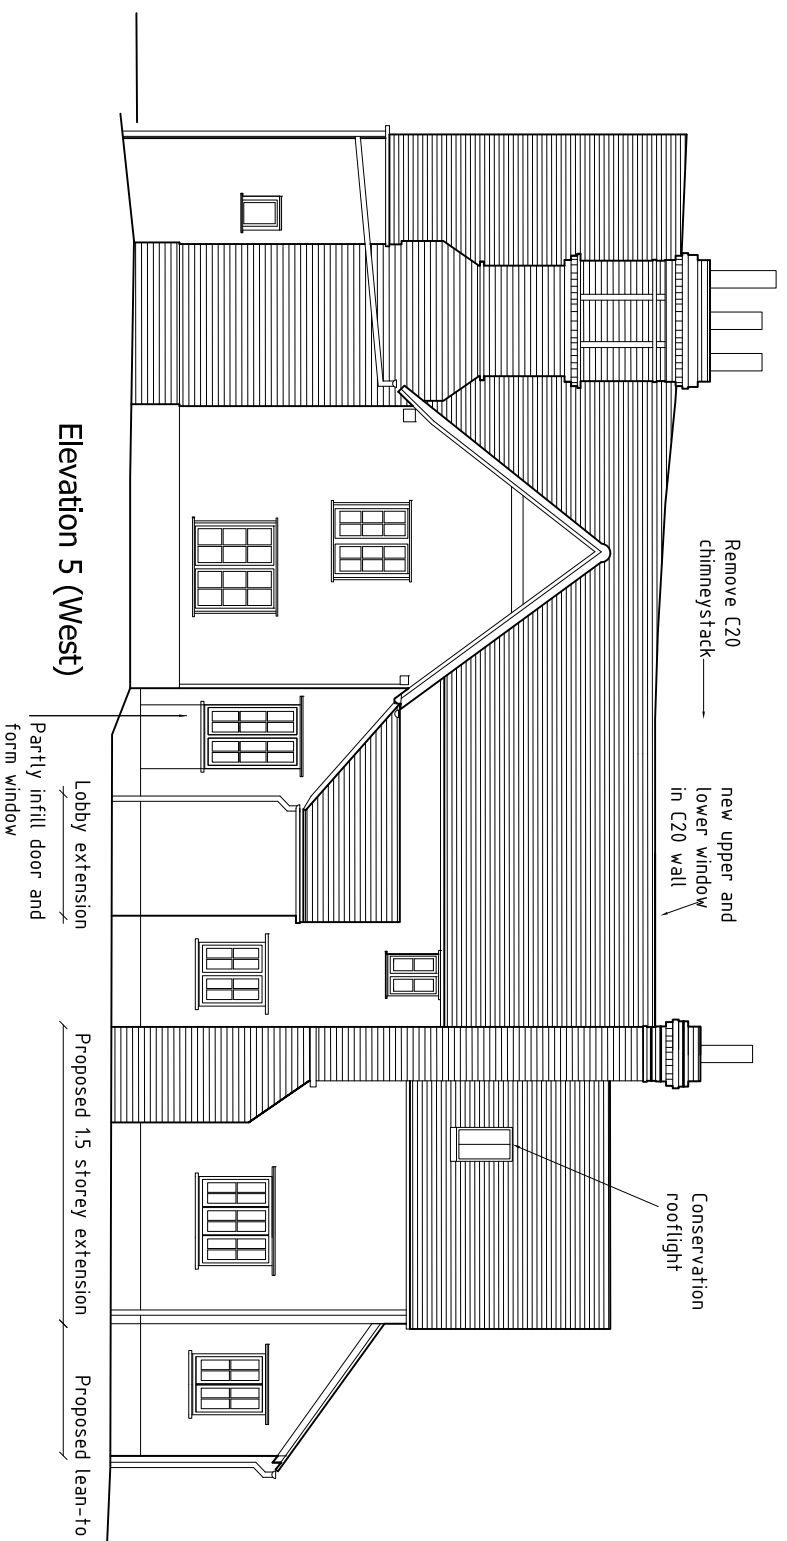

Elevation 5 (West)

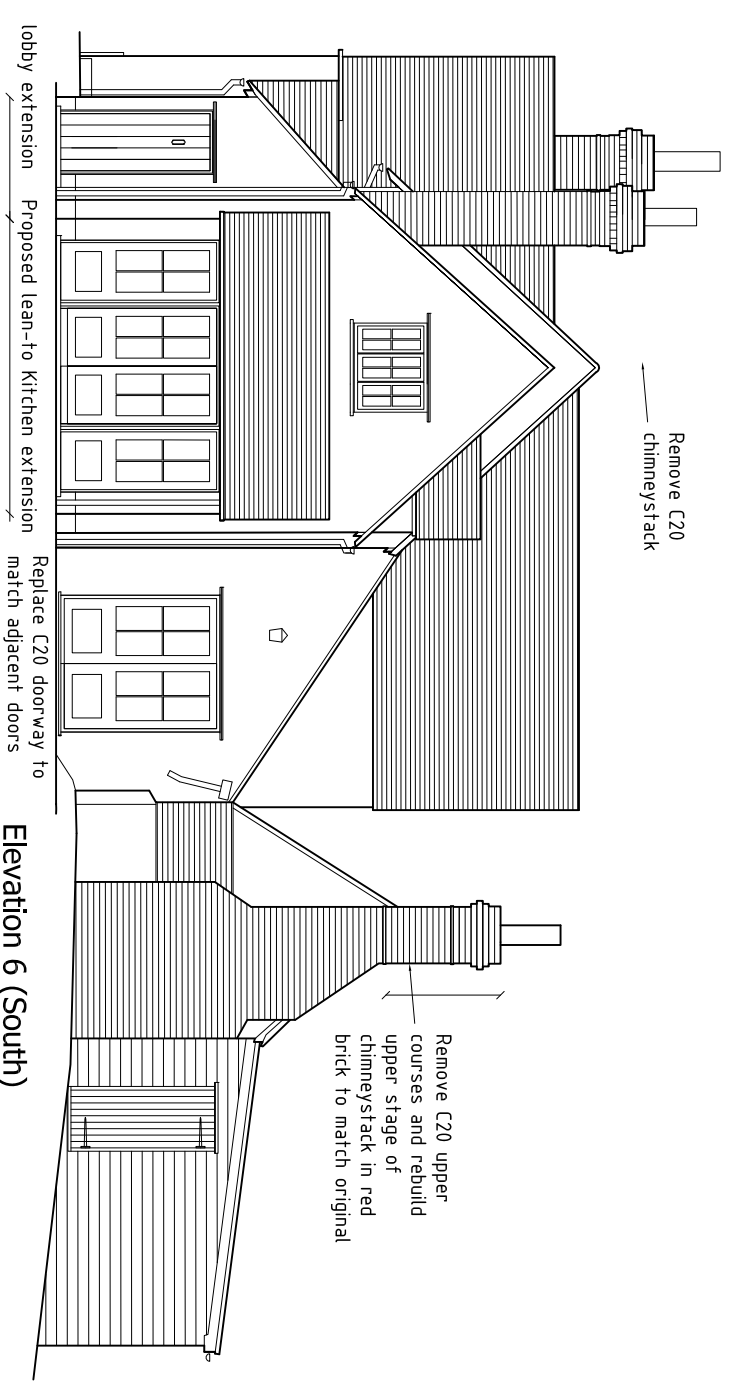

Elevation 6 (South)

REV	BMRF DETAILS	DATE
B	Client amends. Amended bake house chimney.	17/06/20
C	Pre-App amends	10/08/20
D	Pre-App amends Dining door, confirmed exten Study chimney	09/09/20
E	Pre-App amends Reduced dormers. Planning issue	05/10/20
		14/10/20

**PROPOSED ELEVATIONS**

for  
 SHELLEY LODGE  
 SHELLEY ROAD  
 SHELLEY  
 IPSWICH  
 IP7 5QX

© The copyright of this drawing belongs to Kay Pilsbury Thomas

NO	REV	CHECKED
1944 / PD / 203	E	ST
SCALE 1 : 100 @ A3	DATE April 20	DRAWN CN

**AY PILSBURY THOMAS ARCHITECTS**  
 TEL 01799 599208 FAX: 01799 599645  
 www.kpt.co.uk info@kpt.co.uk  
 HONEYLANDS, RADWINTER, SAFFRON WALDEN, ESSEX, CB10 2TJ