



GROUND FLOOR PLAN

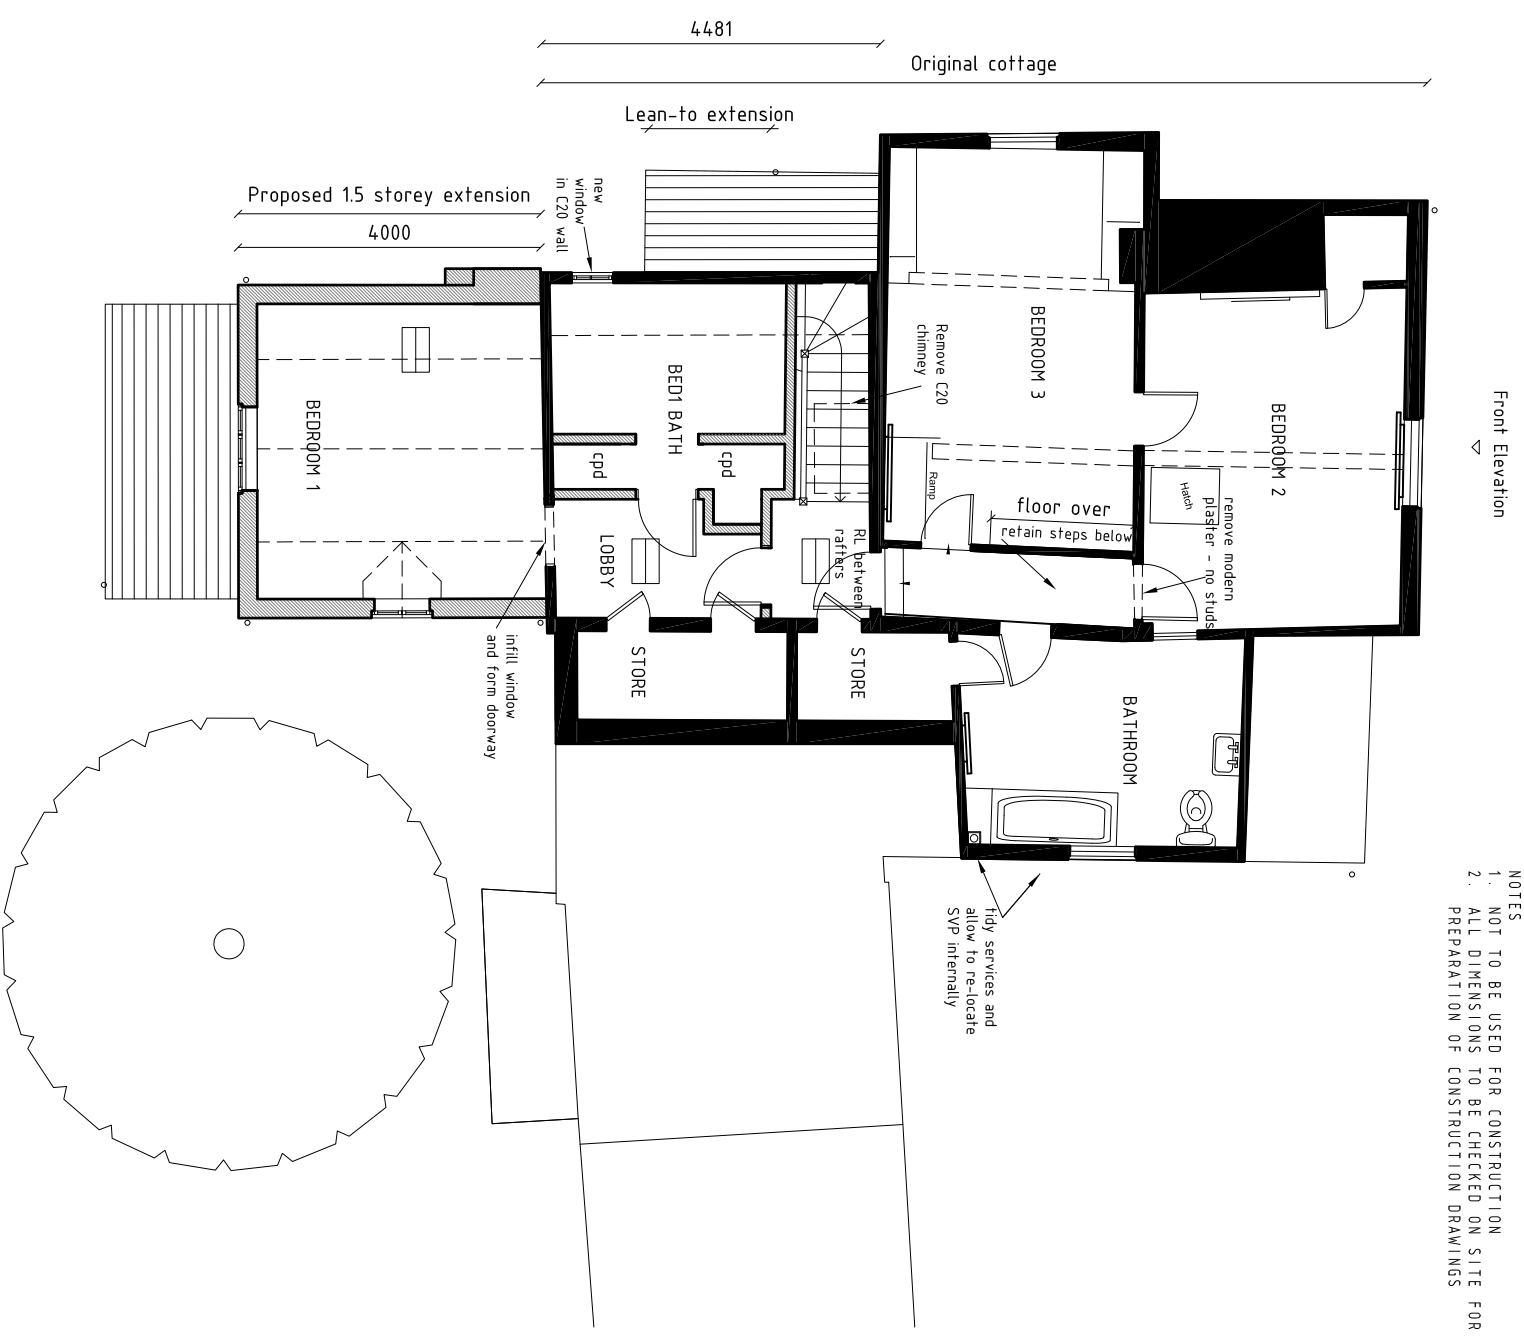

FIRST FLOOR PLAN

NOTES  
 1. NOT TO BE USED FOR CONSTRUCTION ON SITE  
 2. ALL DIMENSIONS TO BE CHECKED ON SITE FOR PREPARATION OF CONSTRUCTION DRAWINGS

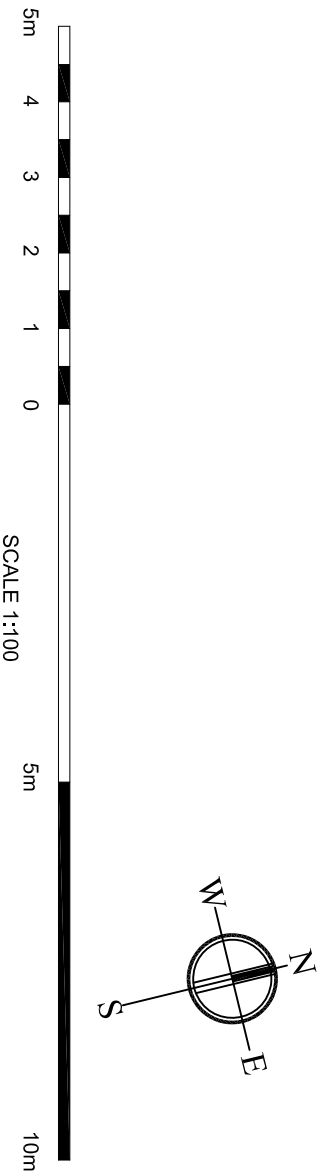

| REV | BRIEF DETAILS                        | DATE     |
|-----|--------------------------------------|----------|
| B   | Client amends.                       | 17/06/20 |
| C   | Pre-app amends                       | 10/08/20 |
| D   | Pre-app amend - Dining floor lowered | 09/09/20 |
| E   | Pre-app amends - Planning issue      | 05/10/20 |
|     |                                      | 14/10/20 |

PROPOSED PLANS  
 for  
 SHELLEY LODGE  
 SHELLEY ROAD  
 SHELLEY  
 IPSWICH  
 IP7 5DX

© The copyright of this drawing belongs to Kay Pilsbury Thomas

|       |                 |      |          |         |    |
|-------|-----------------|------|----------|---------|----|
| NO    | 1944 / PD / 202 | REV  | E        | CHECKED | ST |
| SCALE | 1 : 100 @ A3    | DATE | April'20 | DRAWN   | CN |

**KAY PILSBURY THOMAS ARCHITECTS**  
 TEL: 01799 599208 FAX: 01799 599655  
 www.kpt.co.uk info@kpt.co.uk  
 HOME/LANDS, RADWIN/TER, SAFFRON WALDEN, ESSEX, CB10 2TJ