



GROUND FLOOR PLAN

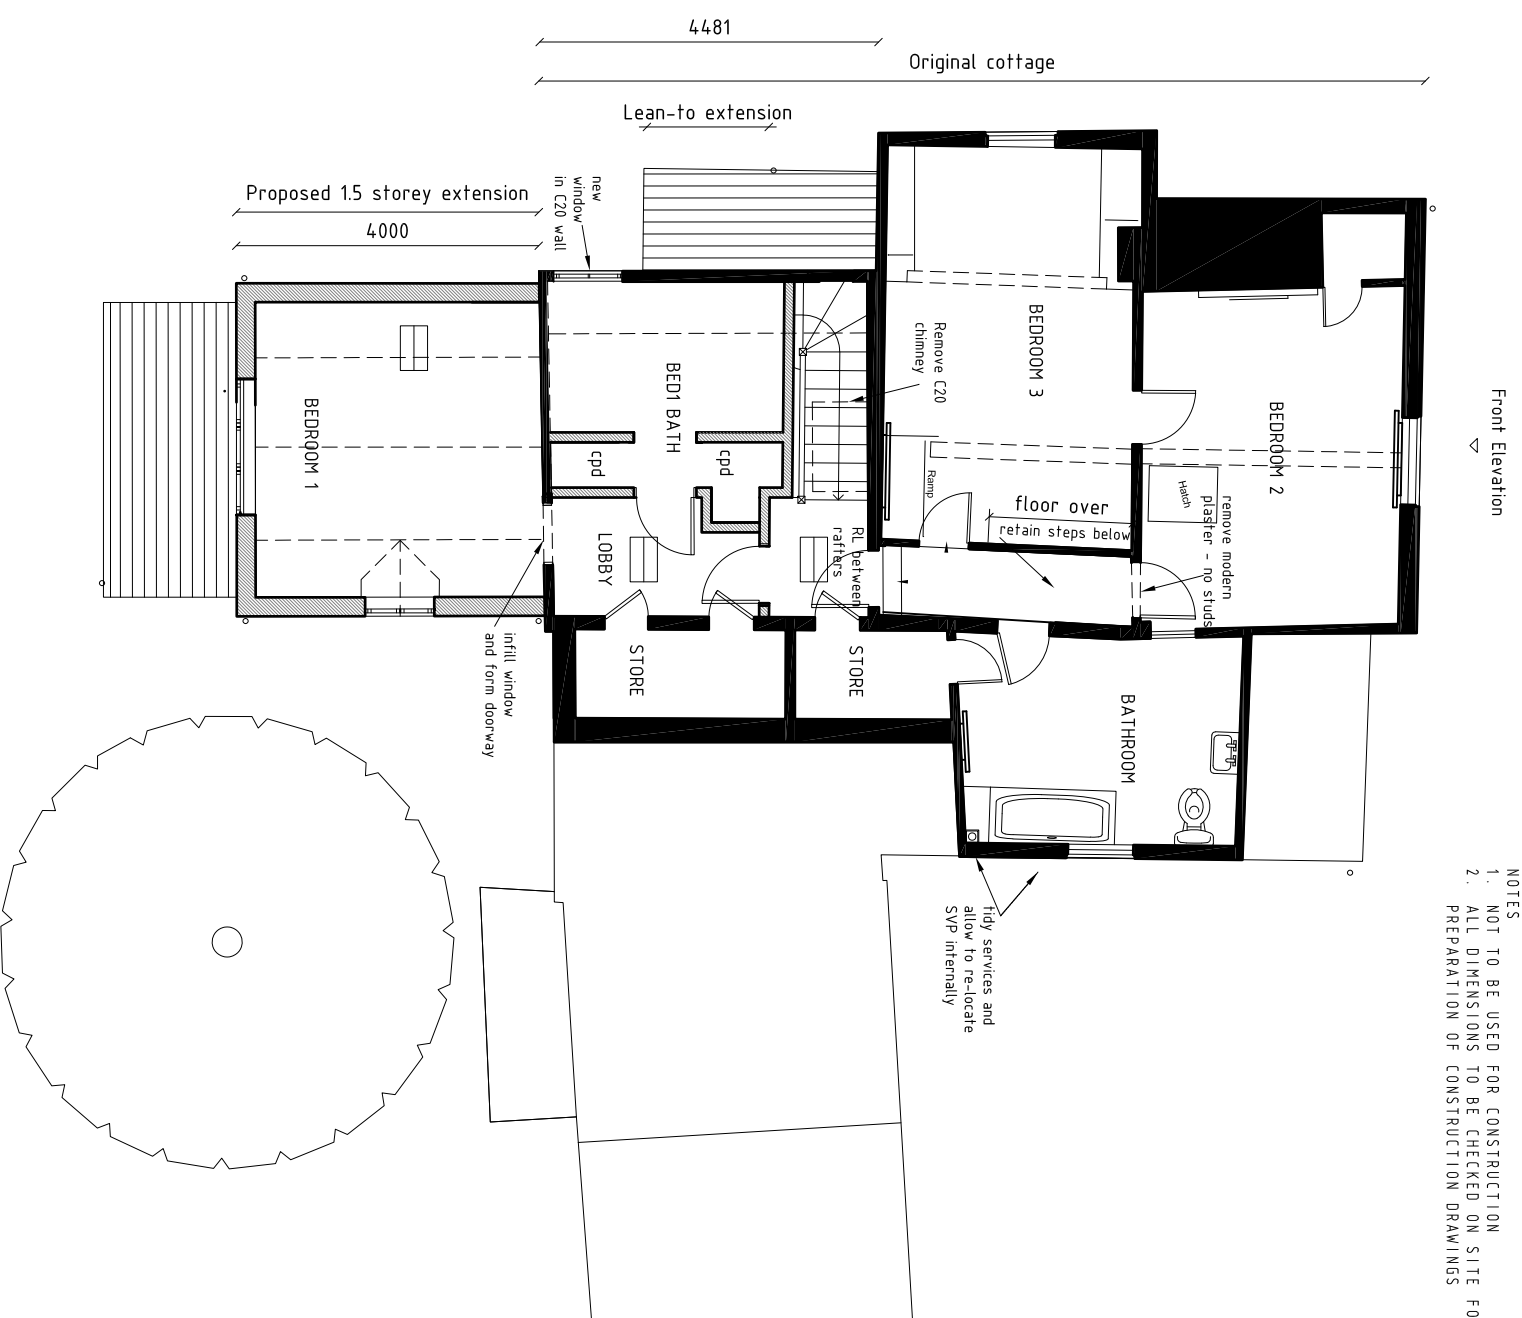

FIRST FLOOR PLAN

NOTES
 1. TO BE USED FOR CONSTRUCTION
 2. ALL DIMENSIONS TO BE CHECKED ON SITE FOR PREPARATION OF CONSTRUCTION DRAWINGS

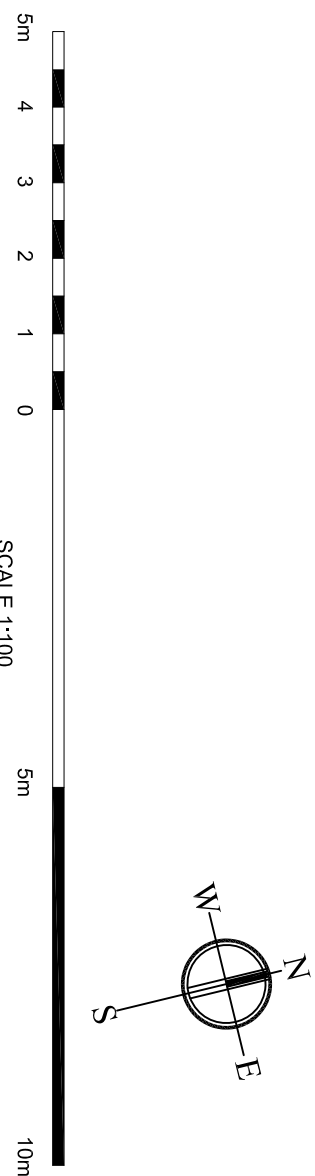

REV	BREF DETAILS	DATE
B	Client amendments	17/06/20
C	Pre-App amendments	10/08/20
D	Pre-App amendments - Dining floor lowered	09/09/20
E	Pre-App amendments	05/10/20
F	Variation of condition - remove chimney from extension	16/02/21
G	New window moved and chimney removed	23/02/21

PROPOSED PLANS
 for
 SHELLEY LODGE
 SHELLEY ROAD
 SHELLEY
 IPSWICH
 IP7 5DX

NO	1944 / PD / 202	REV	G	CHECKED	ST
SCALE	1 : 100 @ A3	DATE	April'20	DRAWN	CN

AY PILSBURY THOMAS ARCHITECTS
 TEL: 01799 599208 FAX: 01799 599365
 www.kpt.co.uk info@kpt.co.uk
 HONEYLANDS, RADWINNER, SAFFRON WALDEN, ESSEX, CB10 2TJ

© The copyright of this drawing belongs to Kay Pilsbury Thomas