



- NOTES
1. NOT TO BE USED FOR CONSTRUCTION
  2. ALL DIMENSIONS TO BE CHECKED ON SITE FOR PREPARATION OF CONSTRUCTION DRAWINGS


PROPOSED  
**MAIN HOUSE**  
 Roof – red plain tile  
 Chimney – brick  
 Walls – render on timber frame  
 Windows and doors – painted timber

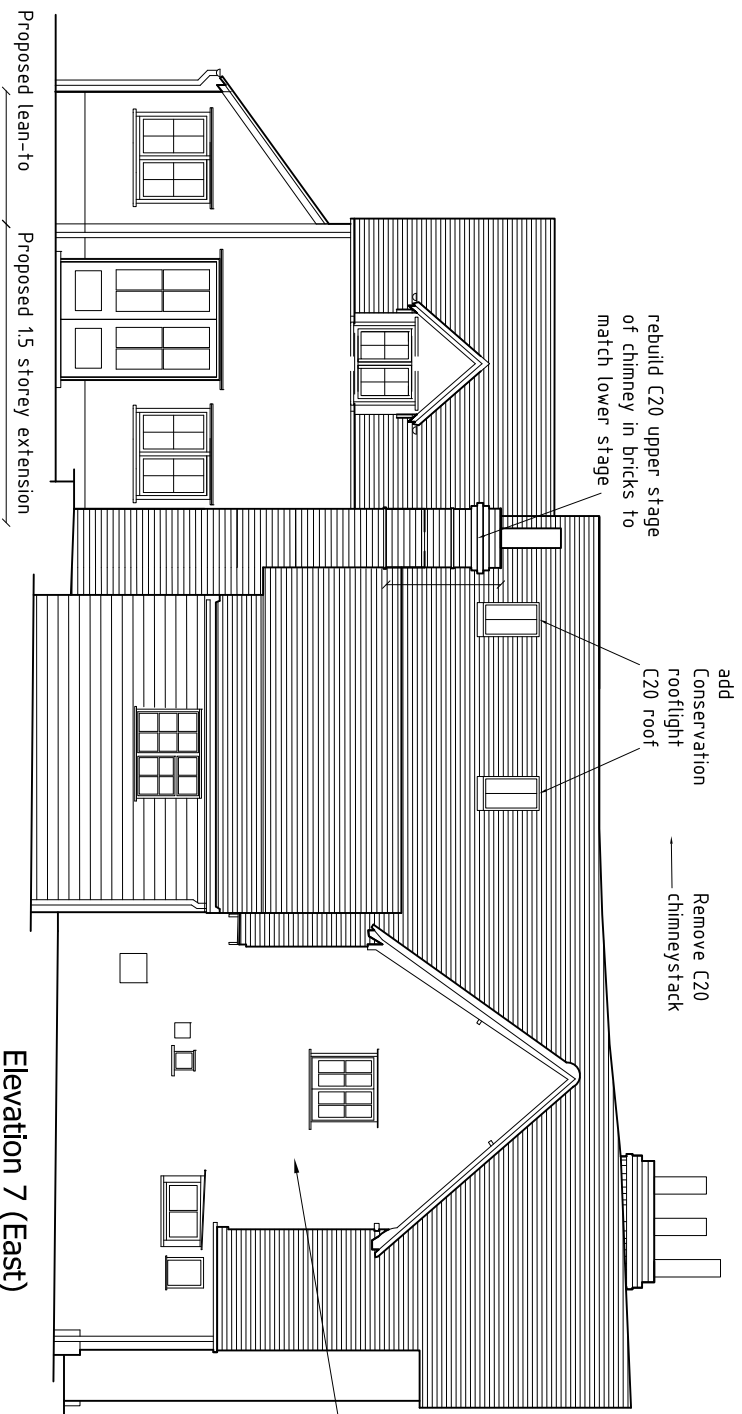


Elevation 7 (East)

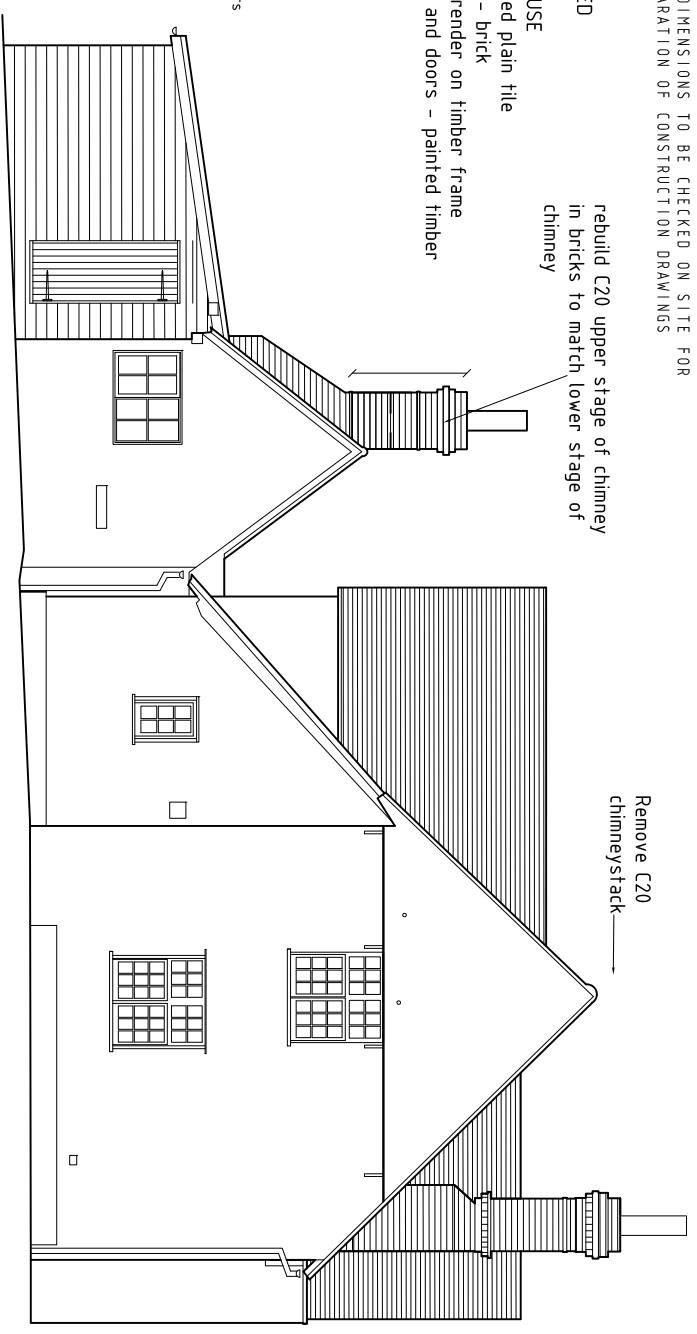

Elevation 8 (North)

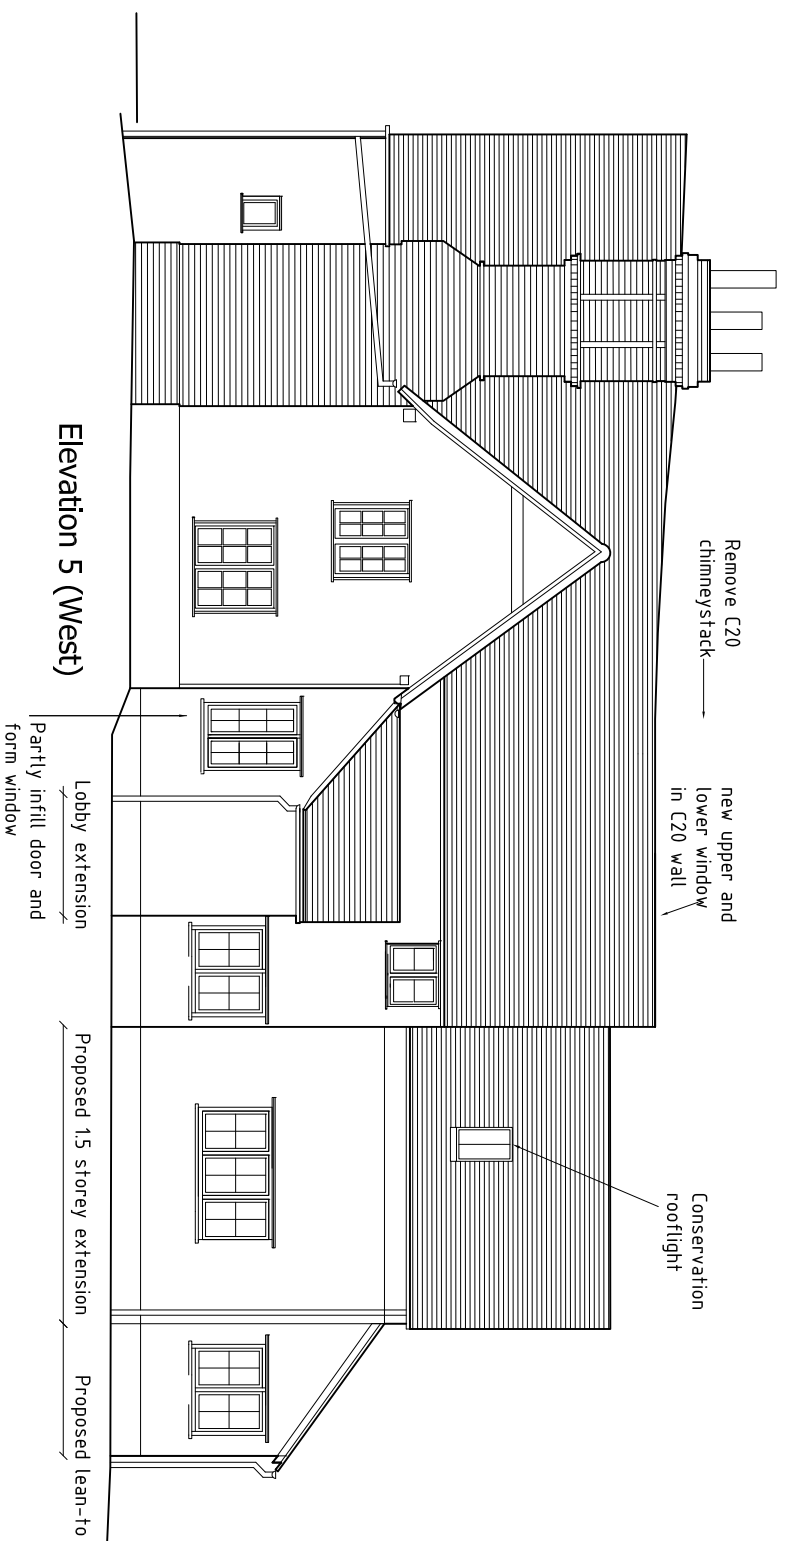

Elevation 5 (West)

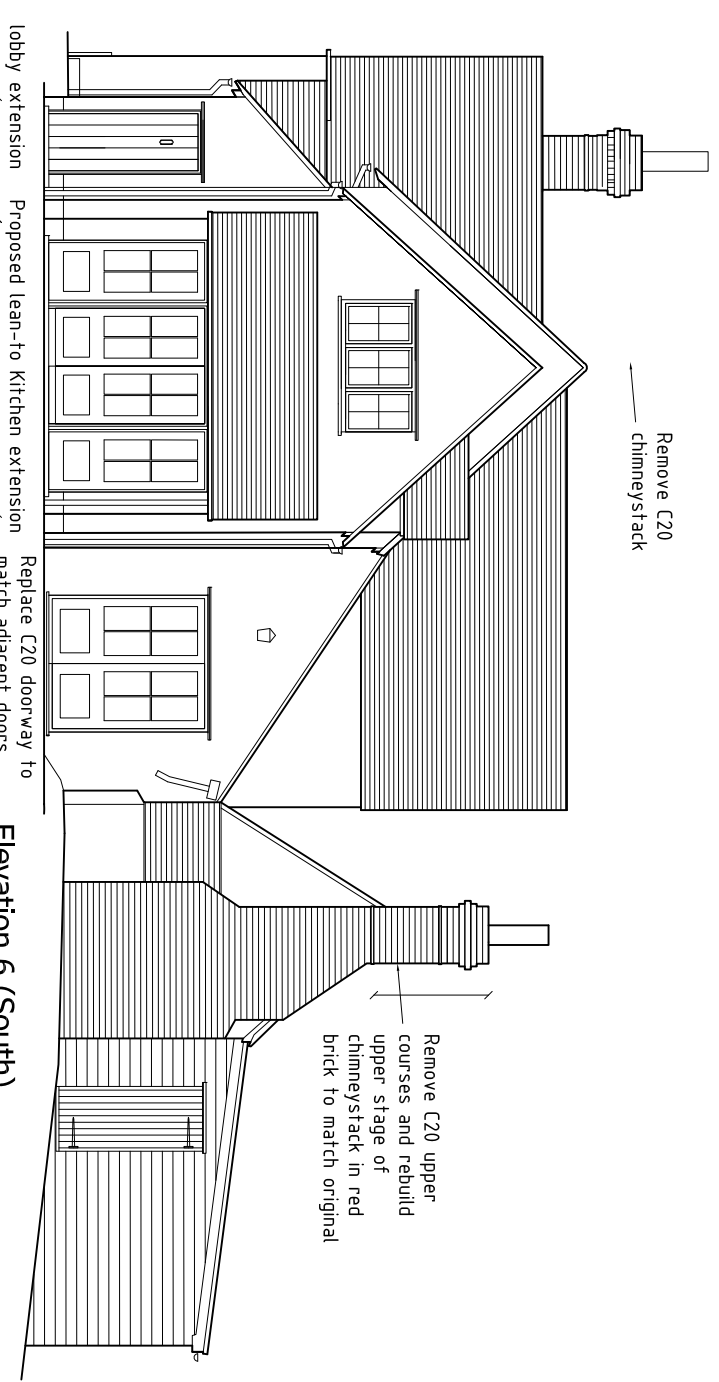

Elevation 6 (South)

REV	BMRF DETAILS	DATE
B	Client amends. Amended bake house chimney	17/06/20
C	Pre-App amends	09/09/20
D	Pre-App amends Dining door, confirmed extent Study chimney	05/10/20
E	Pre-App amends Reduced dormers.	16/02/21
F	Variation of condition - remove chimney from extension	23/02/21
G	Window moved and widened where chimney removed	

PROPOSED ELEVATIONS

for  
 SHELLEY LODGE  
 SHELLEY ROAD  
 SHELLEY  
 IPSWICH  
 IP7 5DX

© The copyright of this drawing belongs to Kay Pilsbury Thomas

NO	1944 / PD / 203	REV	G	CHECKED	ST
SCALE	1 : 100 @ A3	DATE	April 20	DRAWN	CN

**AY PILSBURY THOMAS ARCHITECTS**  
 TEL: 01799 599208 FAX: 01799 599645  
 www.kpt.co.uk info@kpt.co.uk  
 HONEYLANDS, RADWIN INTER, SAFFRON WALDEN, ESSEX, CB10 2TJ