


Produced on 20 March 2021 from the Ordnance Survey National Geographic Database and incorporating surveyed revis This map shows the area bounded by 454872 206981,455014 206981,455014 207123,454872 207123,454872 207123,454872 Reproduction in whole or part is prohibited without the prior permission of Ordnance Survey.


Crown copyright 2021. Supplied by copla ltd trading as UKPlanningMaps.com a licensed Ordnance Survey partner (100054135).

Data licence expires 20 March 2022. Unique plan reference: v2c/597120/810018

Location Plan

50m 75m 100m 125m VISUAL SCALE 1:1250 @ A3

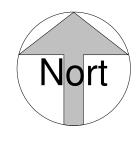

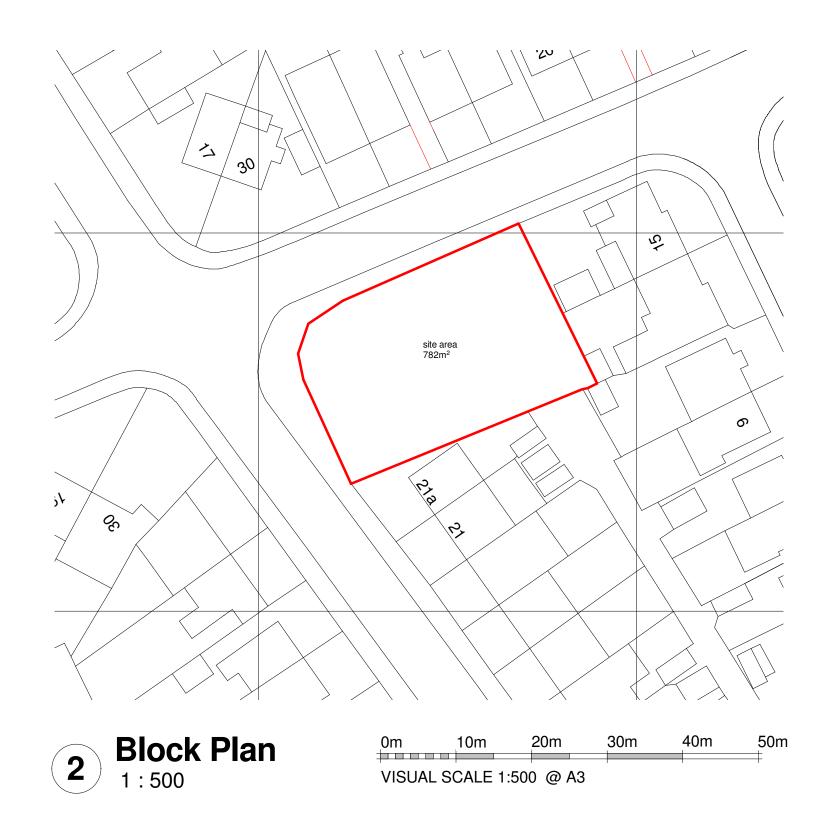

Revision

Δ	١	20.03.2021	First issue for Plannnig

Quarry Gate Client: 19 Wharton Road, Headington, Oxford, OX3 8AL Owner

Scale: As indicated Sheet Title: Location and Block Plan Date: 04/12/2019

Drawing Number: QG-PL-100

Rev: A