




1 Street Scene St Leonards Road
1 : 100




2 Street Scene Wharton Road
1 : 100

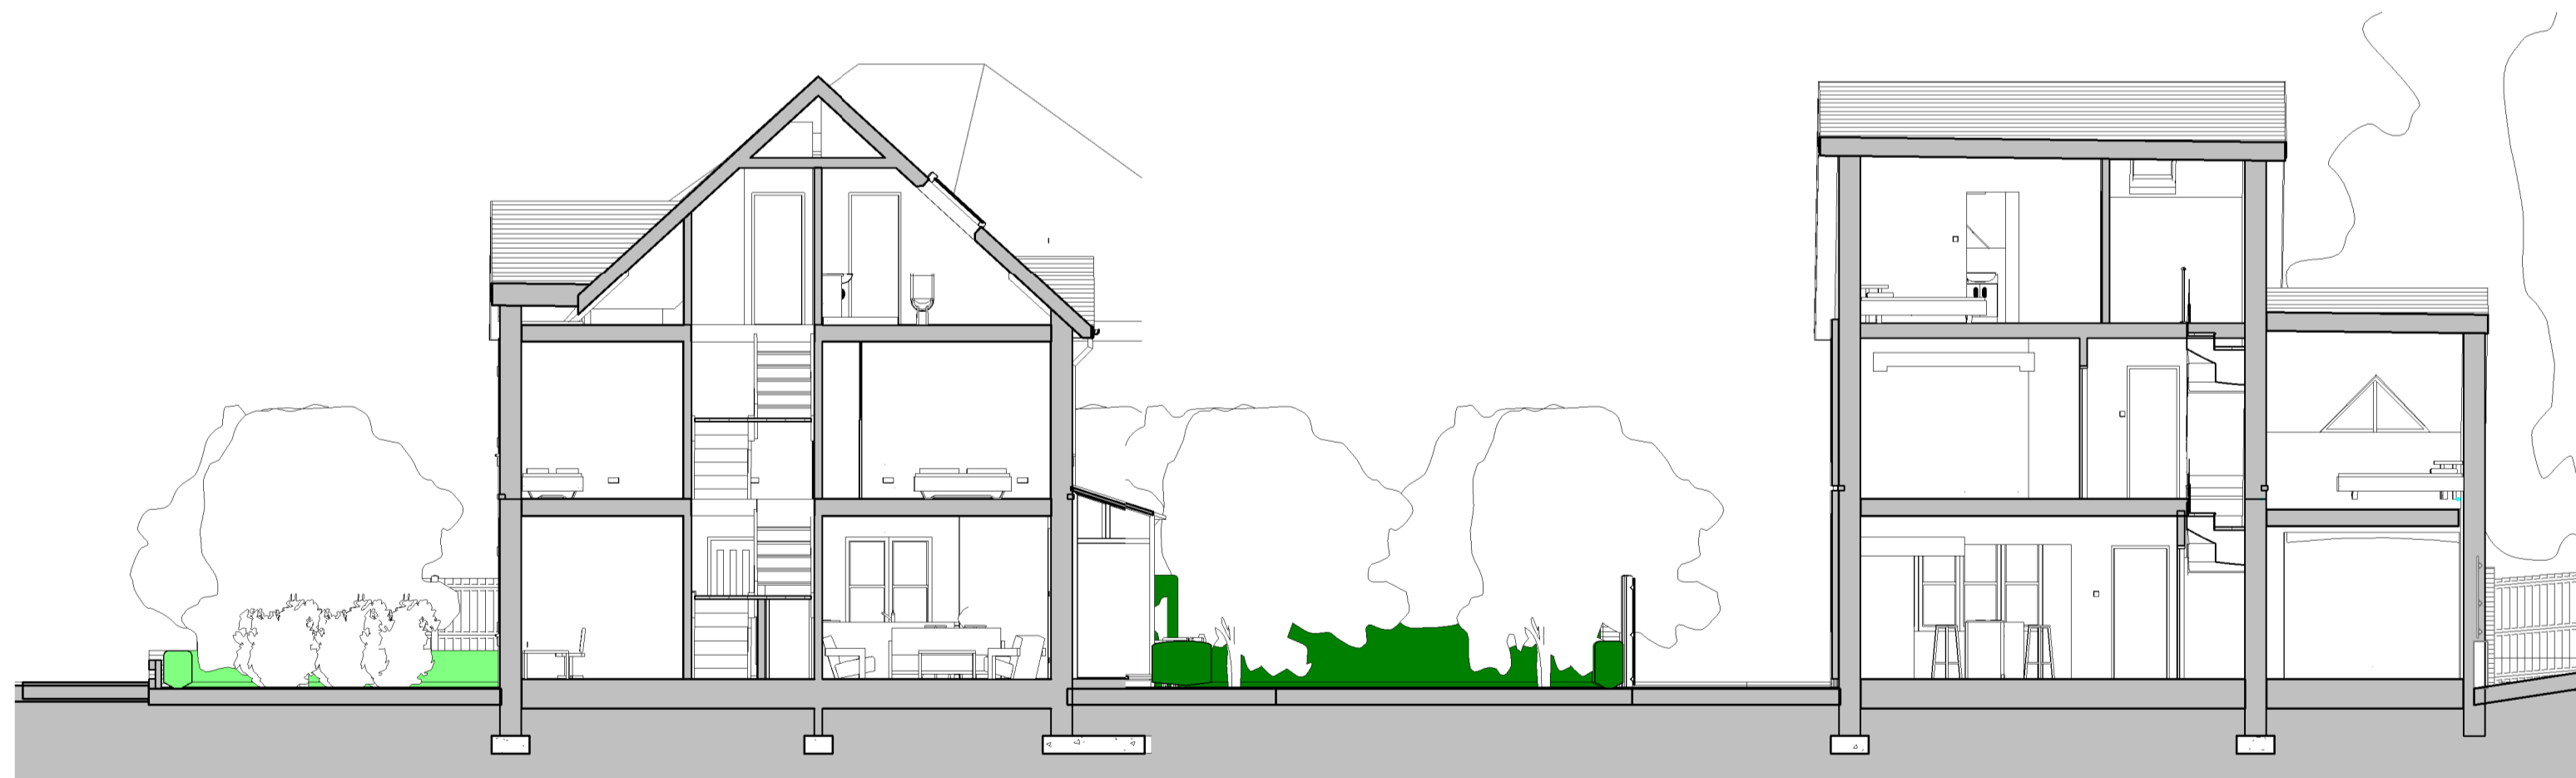

3 Section 1
1 : 100

4 Section 2
1 : 100

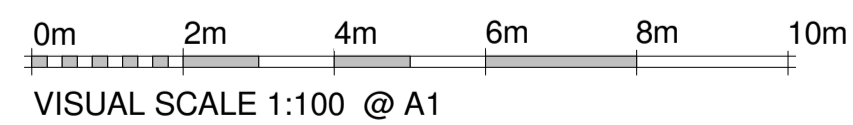

Revision

B	13.02.2021	Addition of Garage and Bedroom to Plot 2 & 3
A	11.05.20	Revised Plots 1 & 2

Quarry Gate
19 Wharton Road, Headington
Oxford,
OX3 8AL

Client:
Owner