


**2 FF FFL**  
1 : 100

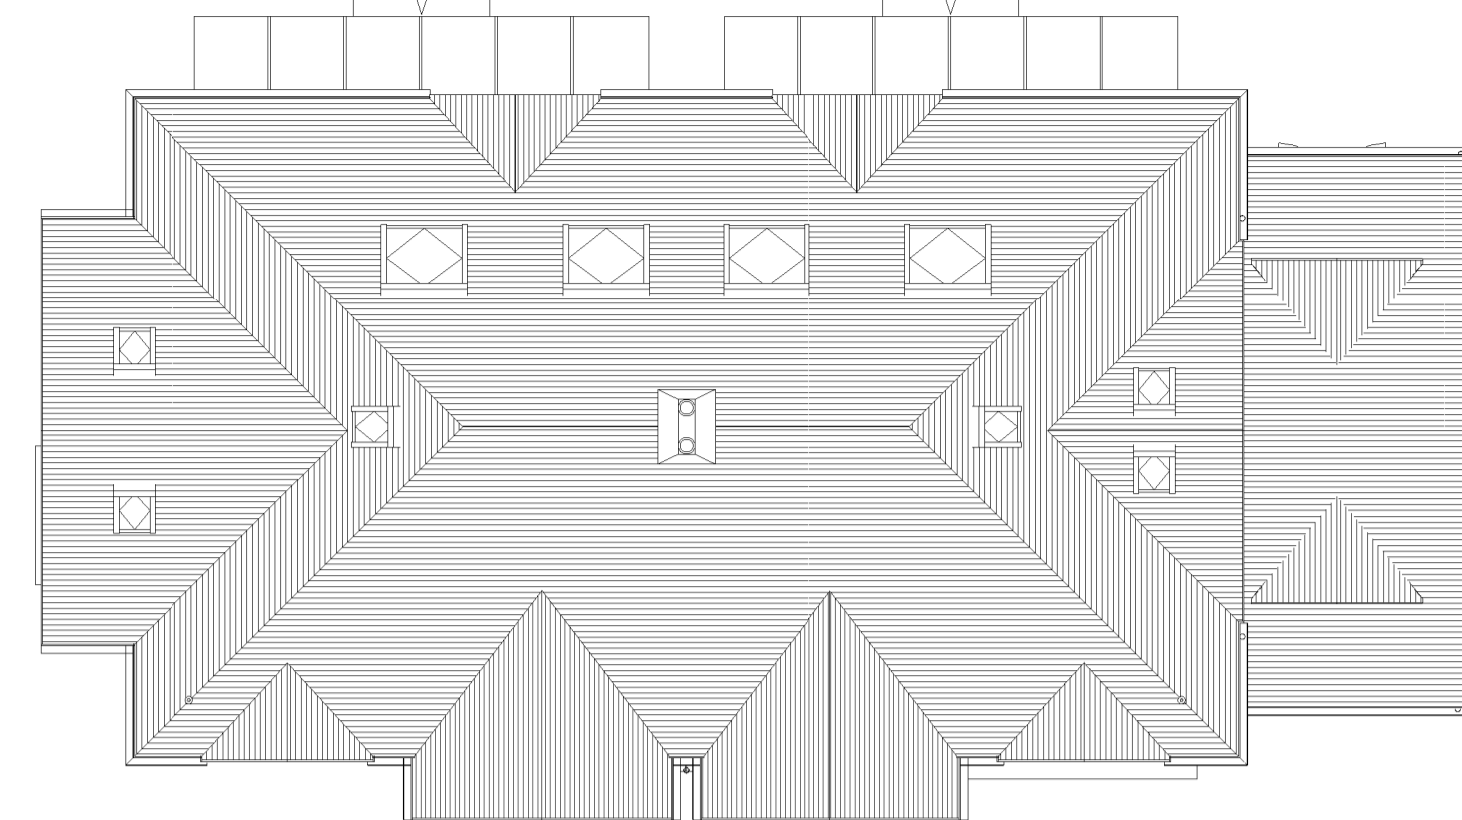


**3 Site**  
1 : 100

Area Schedule (GIA)		
Name	Area	Perimeter
Plot 1 FF GIA	56.70 m <sup>2</sup>	32.64 m
Plot 1 GF GIA	56.70 m <sup>2</sup>	32.64 m
Plot 1 SF GIA	27.17 m <sup>2</sup>	28.90 m
Plot 2 FF GIA	62.56 m <sup>2</sup>	41.82 m
Plot 2 GF GIA	70.49 m <sup>2</sup>	47.38 m
Plot 2 SF GIA	23.84 m <sup>2</sup>	26.27 m
Grand total: 6	297.47 m <sup>2</sup>	209.63 m


0m 2m 4m 6m 8m 10m  
VISUAL SCALE 1:100 @ A1




**10 3D View**

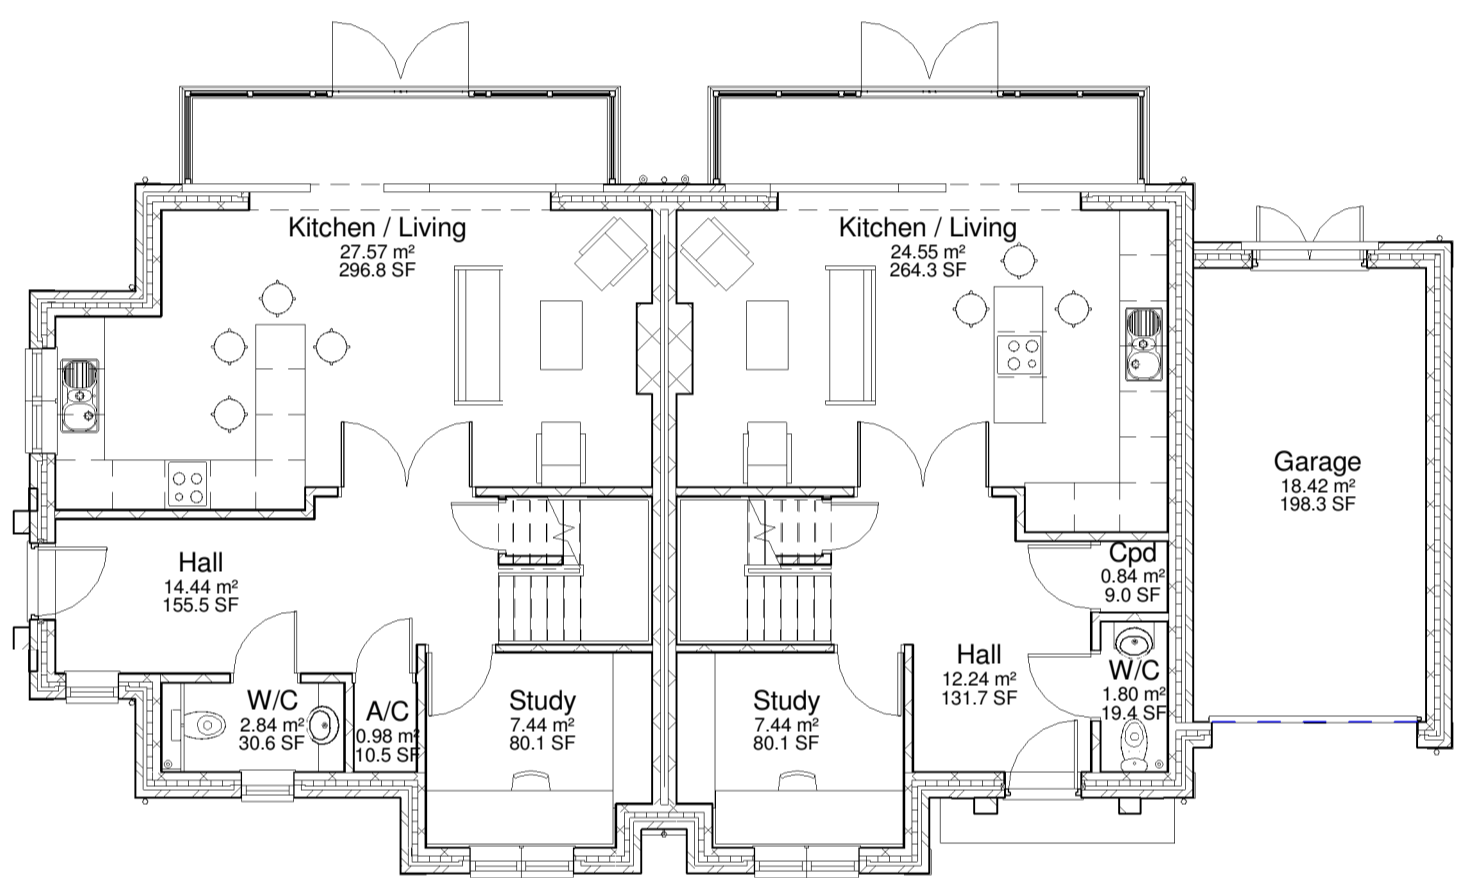


**1 GF FFL**  
1 : 100

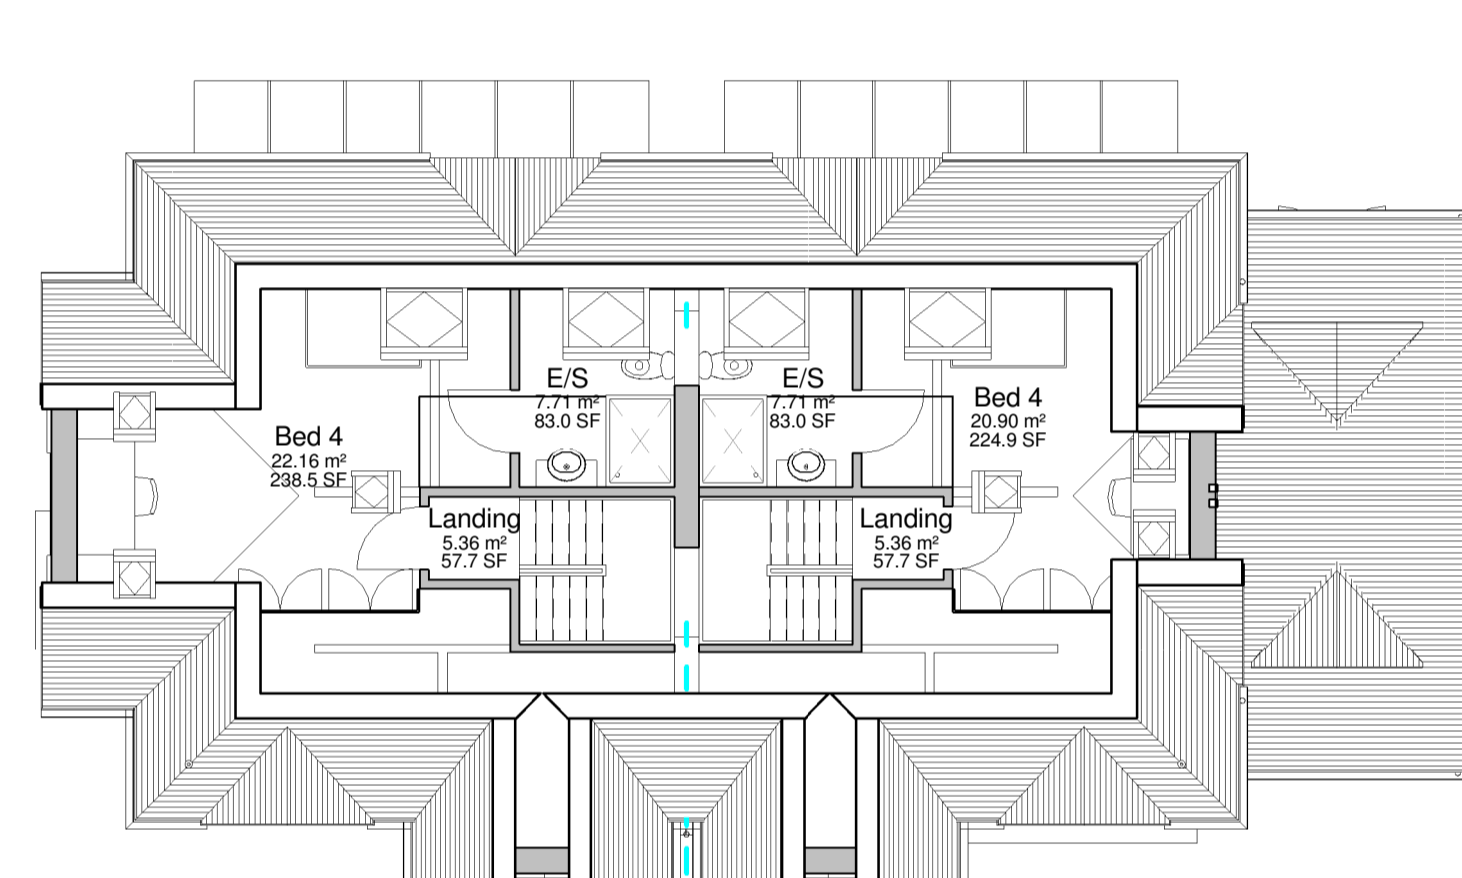

**9 SF FFL**  
1 : 100

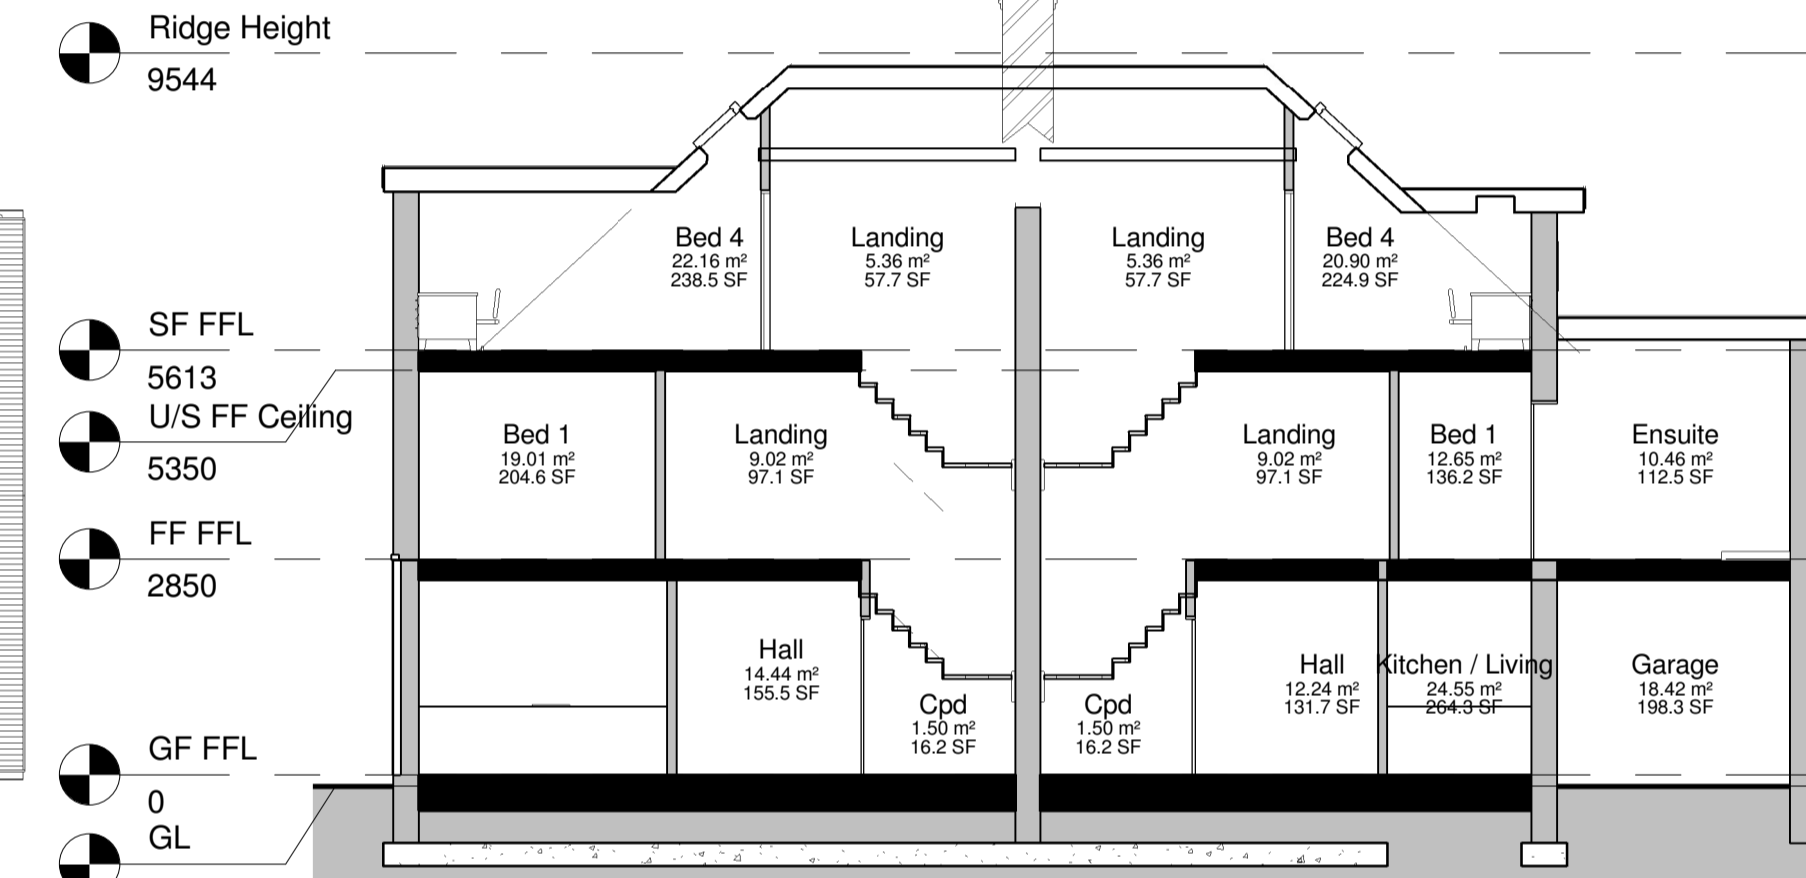

**8 Section 1**  
1 : 100

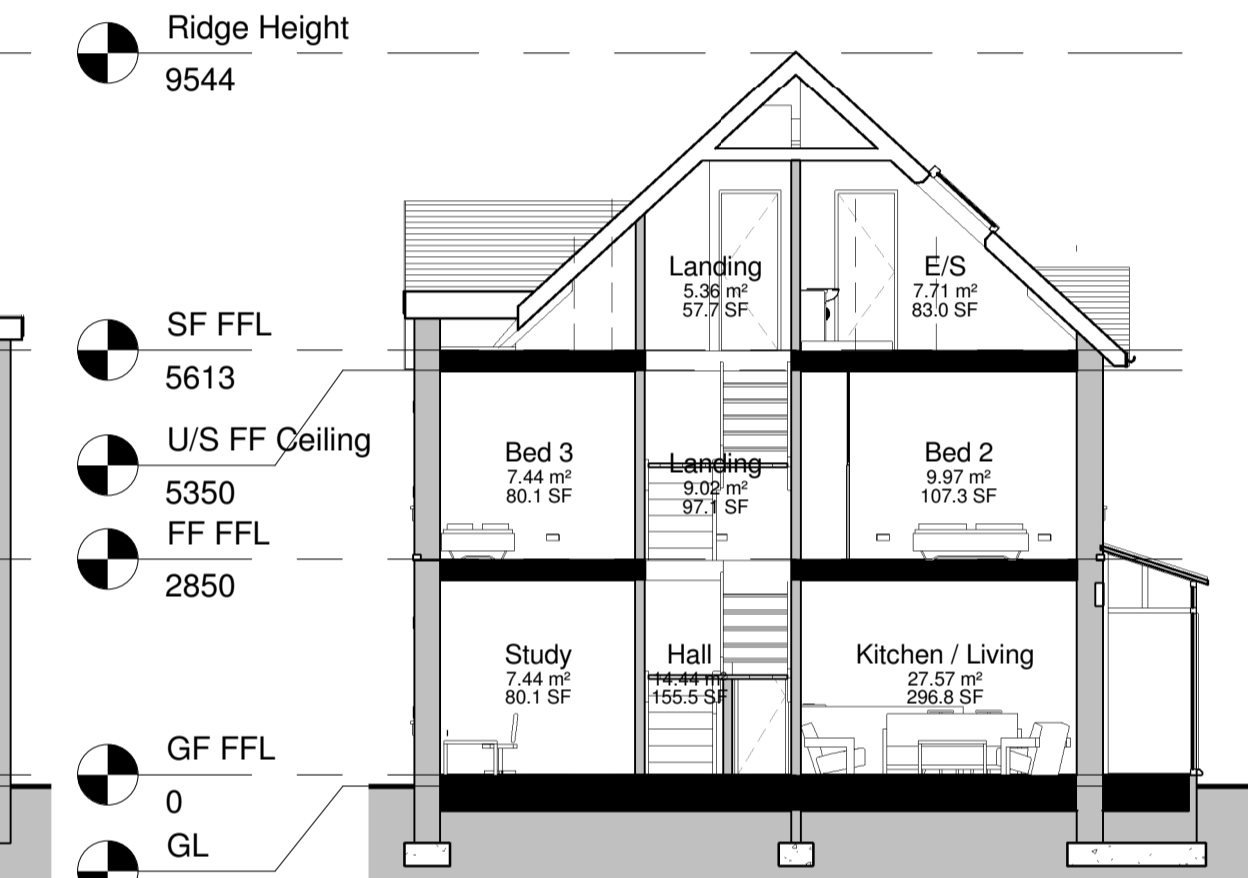


**11 Section 2**  
1 : 100




**6 South**  
1 : 100



**5 North**  
1 : 100

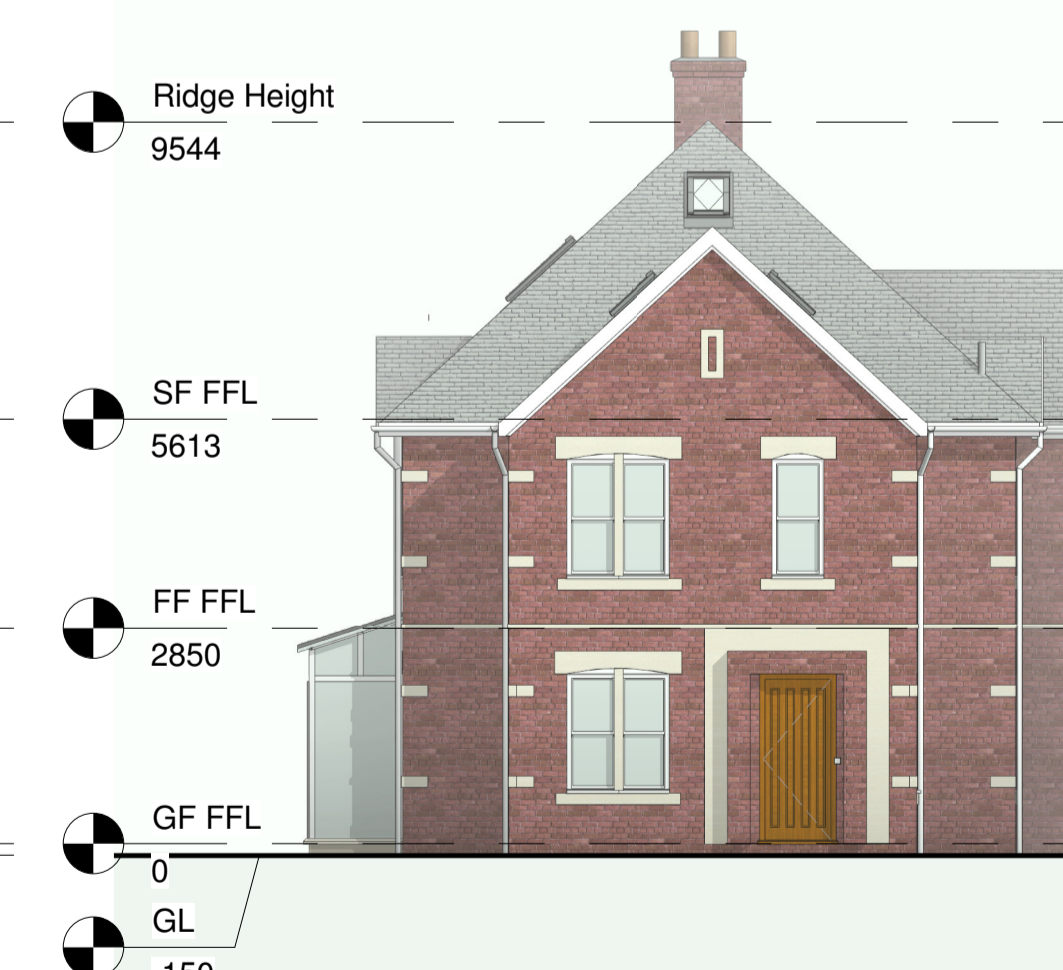

**7 West**  
1 : 100

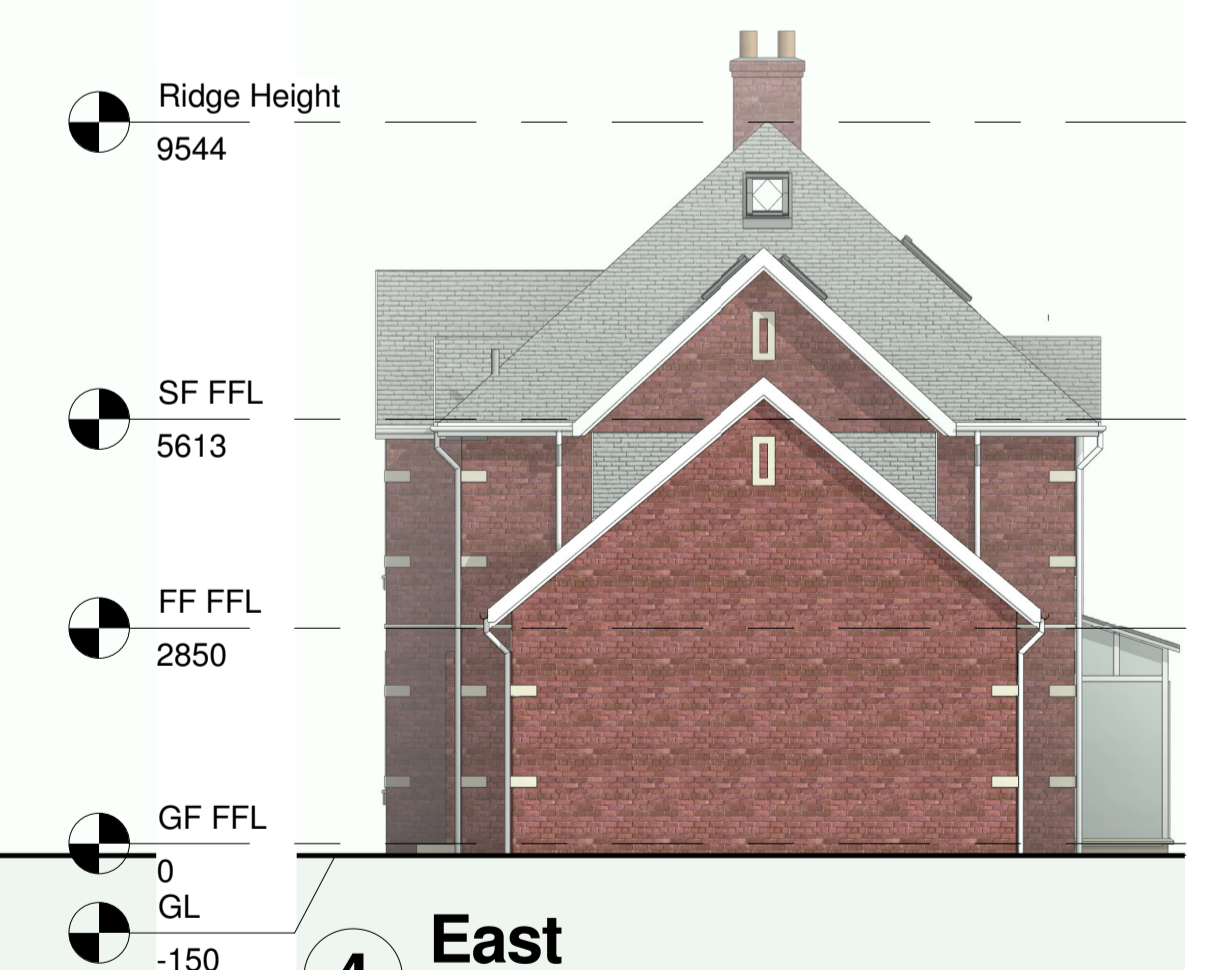

**4 East**  
1 : 100

Revision		
C	20.03.21	Scale bar added
B	13.02.21	Garage and Bedroom Added
A	11.05.20	Revised Gables