


Recreation Ground

Recreation Ground

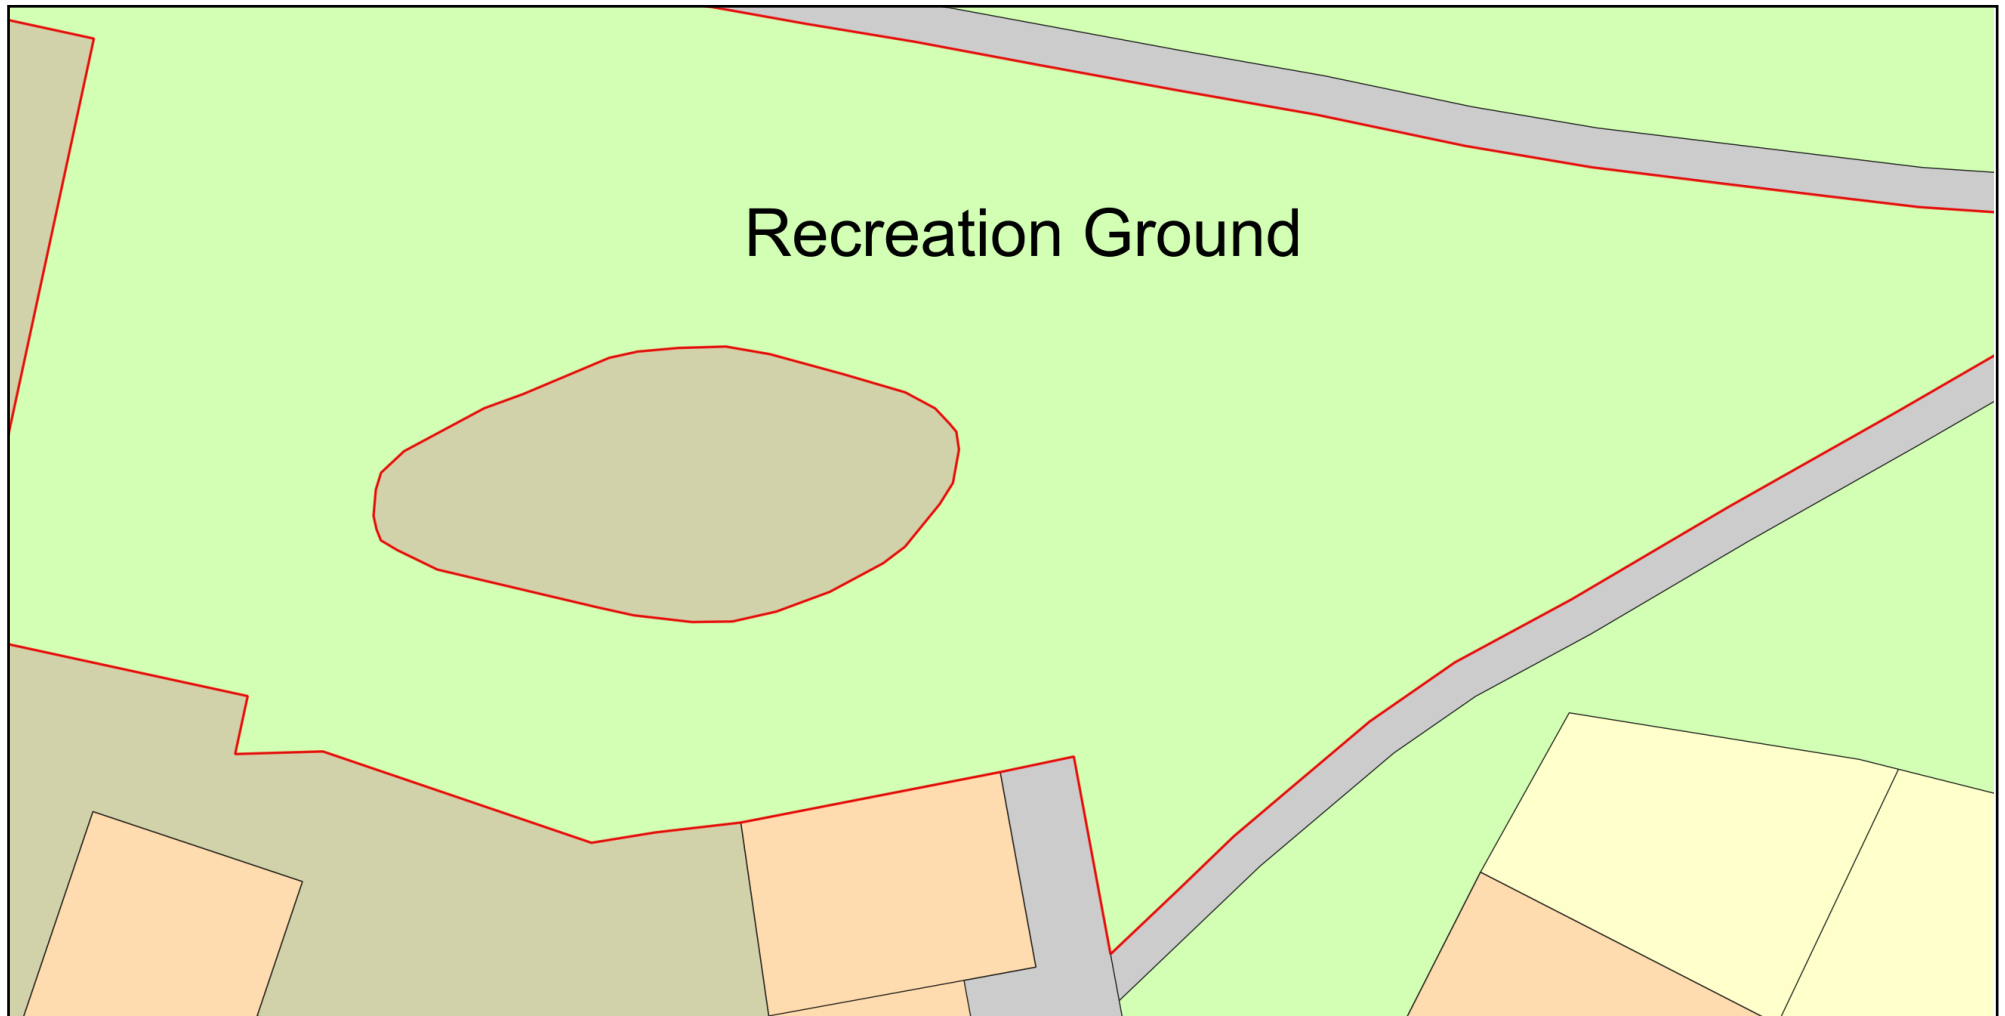

0 10  
Metres



Plan Produced for: Katy Cockram Trustee BCA

Date Produced: 20 Mar 2021

Plan Reference Number: TQRQM21079222520063

Scale: 1:200 @ A4

© Crown copyright and database rights 2019 OS 100042766

