





PROPOSED GROUND FLOOR PLAN

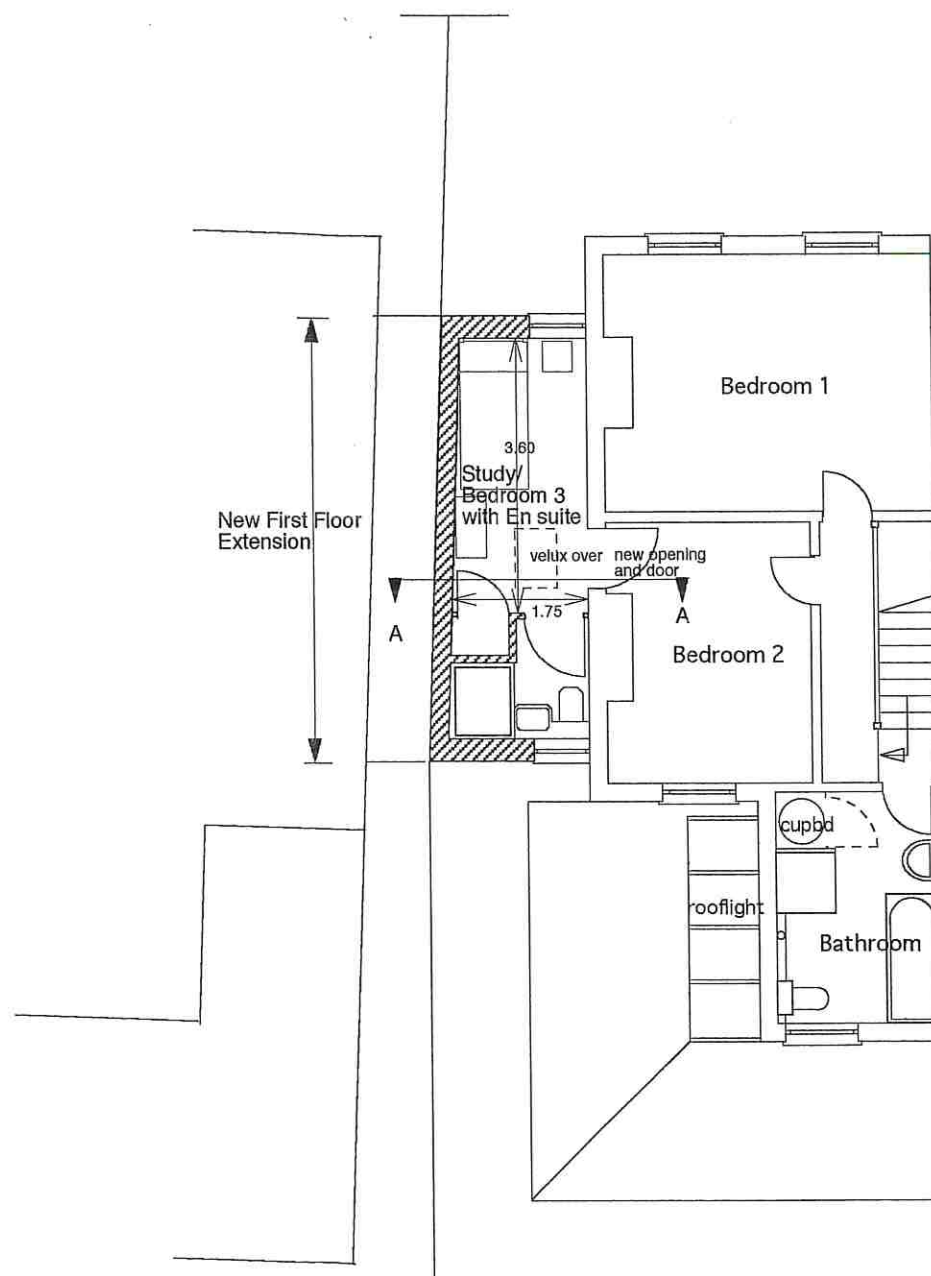

PROPOSED FIRST FLOOR PLAN

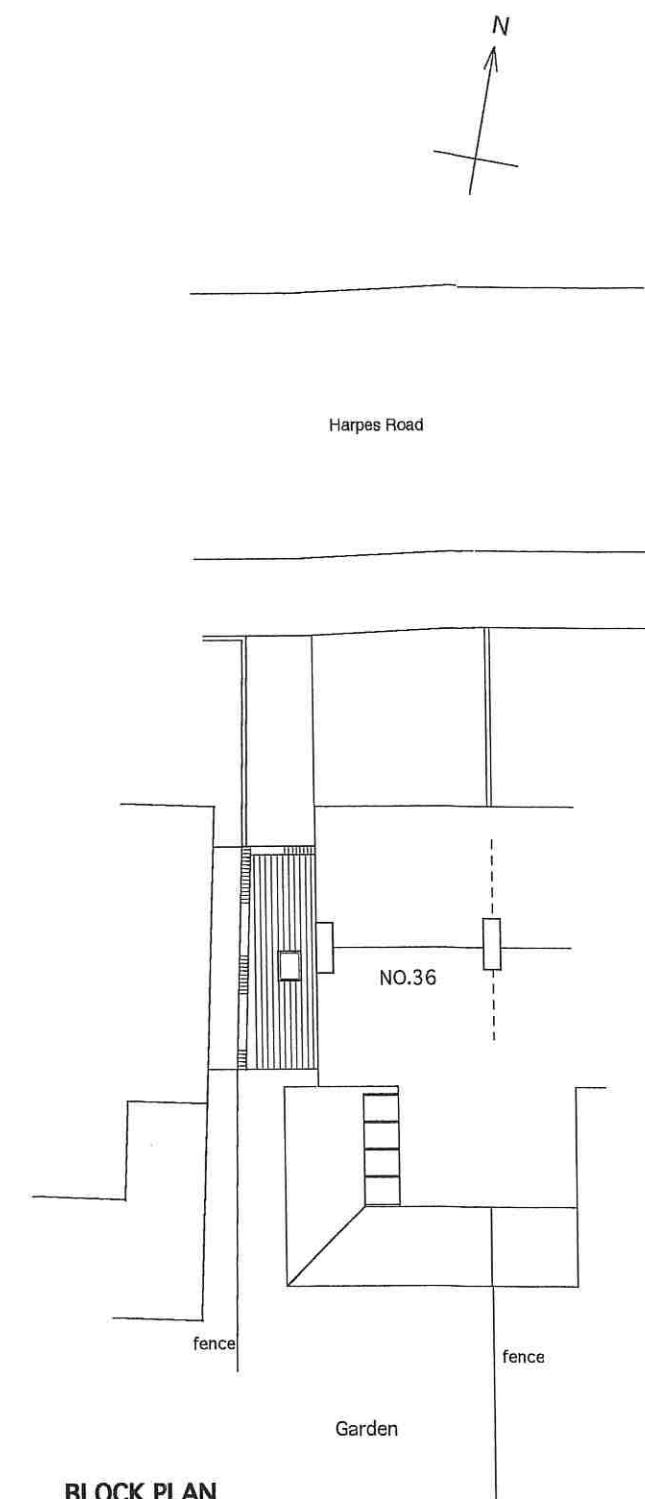

BLOCK PLAN

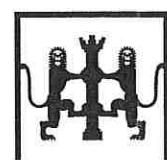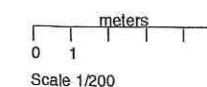

**Bozeat Partnership**  
Architects

architects@bozeatpartnership.co.uk

Hunting Lodge  
Tellisford  
Bath  
BA2 7RN

03330116778

Approximate Location Only

Revision

By


A

Amendment

General

Date

DB

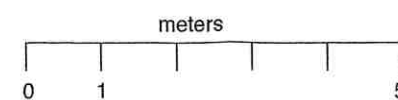

Scale 1/100

Dimensions to be checked on site

Architect DB

Drawn DB

Date March 2021

Scale  
1/100  
1/200

Project

ALTERATIONS AND EXTENSION TO  
36 HARPES ROAD  
OXFORD

Title

PROPOSED PLANS

Drawing  
Number

HRO/03A