


Marple Hall School


Refurbishment of Artificial Pitch

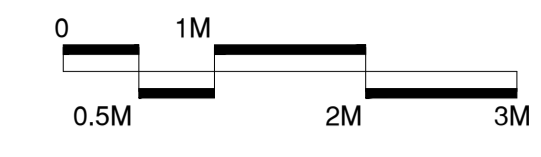


SSL
SURFACING STANDARDS LIMITED
Office 2, Emmerdale House, Airedale Road
Leigh, Greater Manchester, LS15 8JY
01942 601312

CONSULTANTS
SURFACING STANDARDS LTD
Office 2, Emmerdale House, Airedale Road
Leigh, Greater Manchester, LS15 8JY
01942 601312

1. DO NOT SCALE FROM DRAWING. ALL DIMENSIONS TO BE CHECKED ON SITE PRIOR TO COMMENCEMENT OF WORKS.
2. THIS DRAWING IS COPYRIGHT TO SURFACING STANDARDS LTD.
3. ALL PERSONNEL SHOULD BE AWARE OF THE HEALTH AND SAFETY PLAN WHICH IS RETAINED IN THE SITE MANAGERS OFFICE.

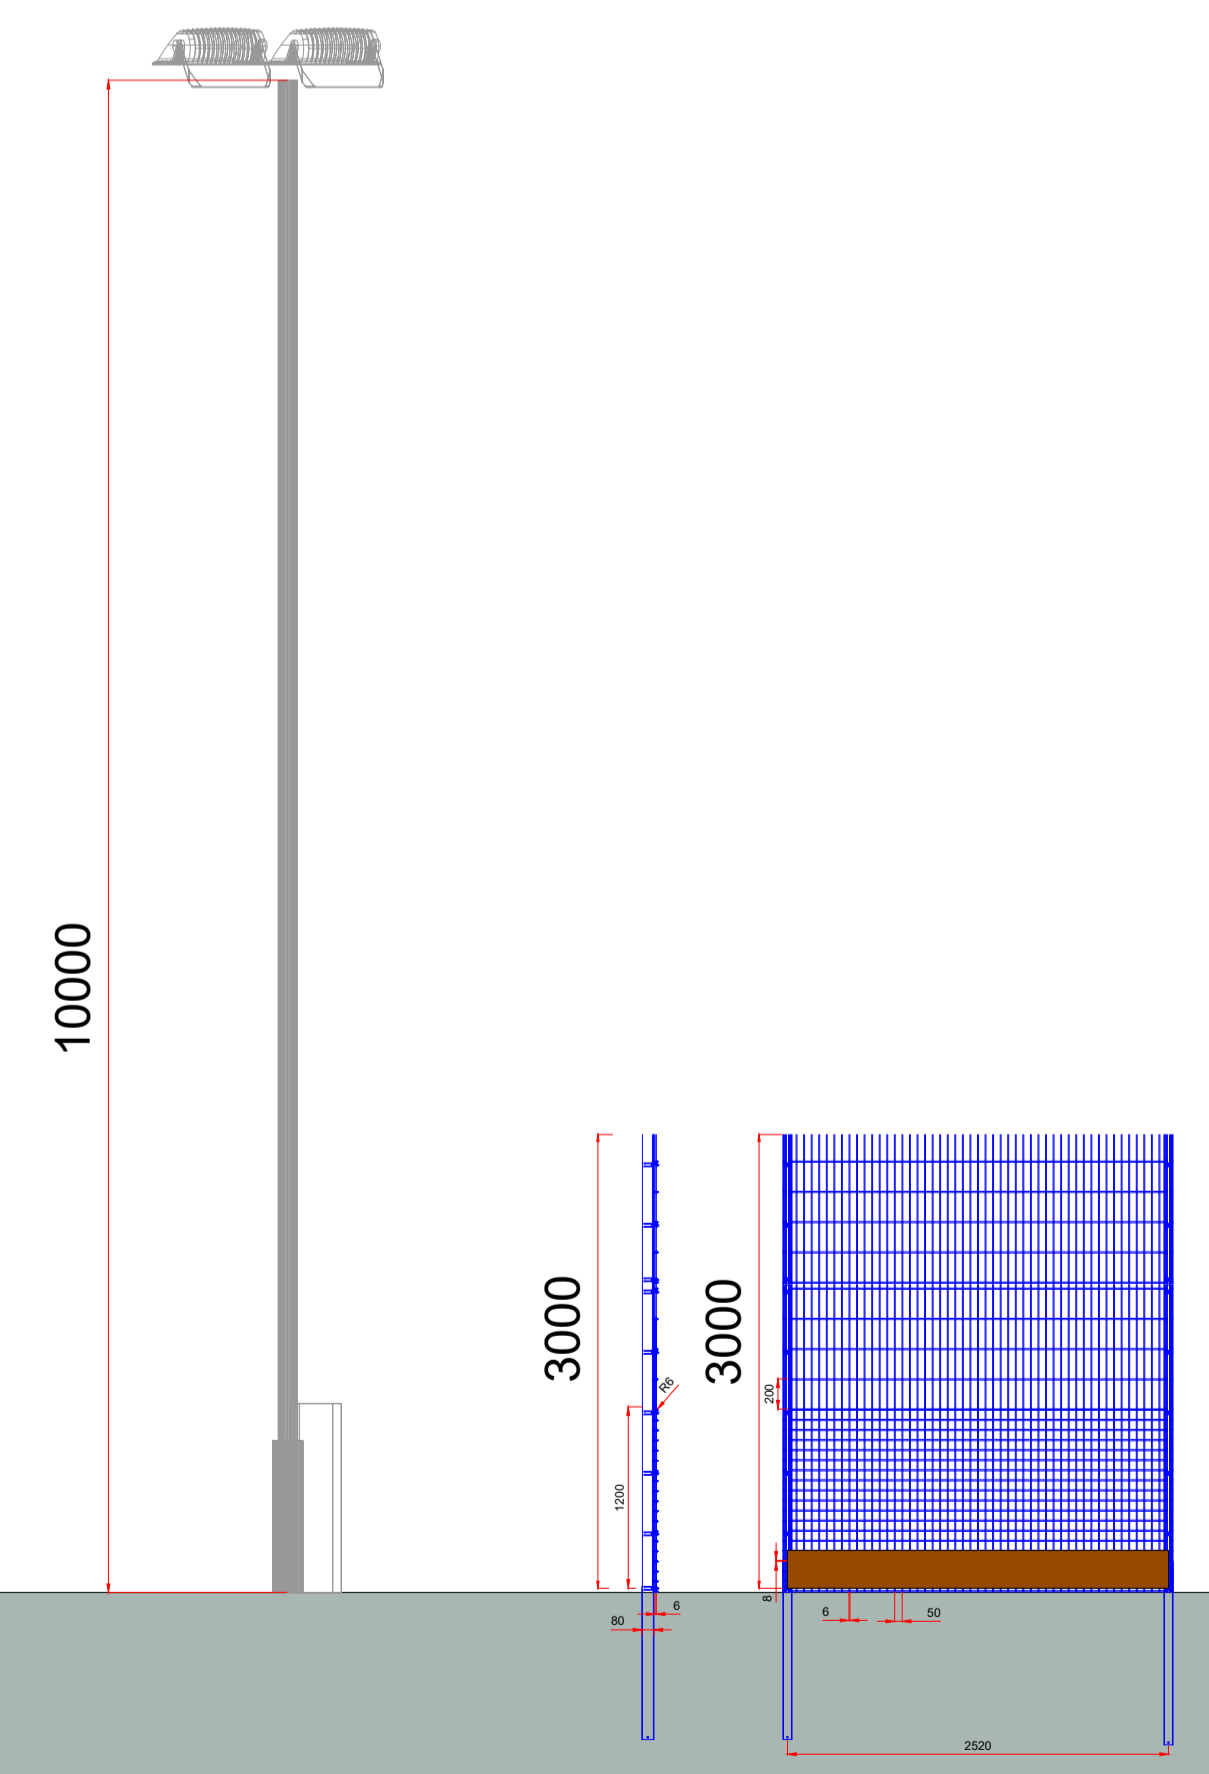

10m High Floodlight Column and 3.0m High Blue Fence with Timber Kickboard.
Scale 1:50 @ A1

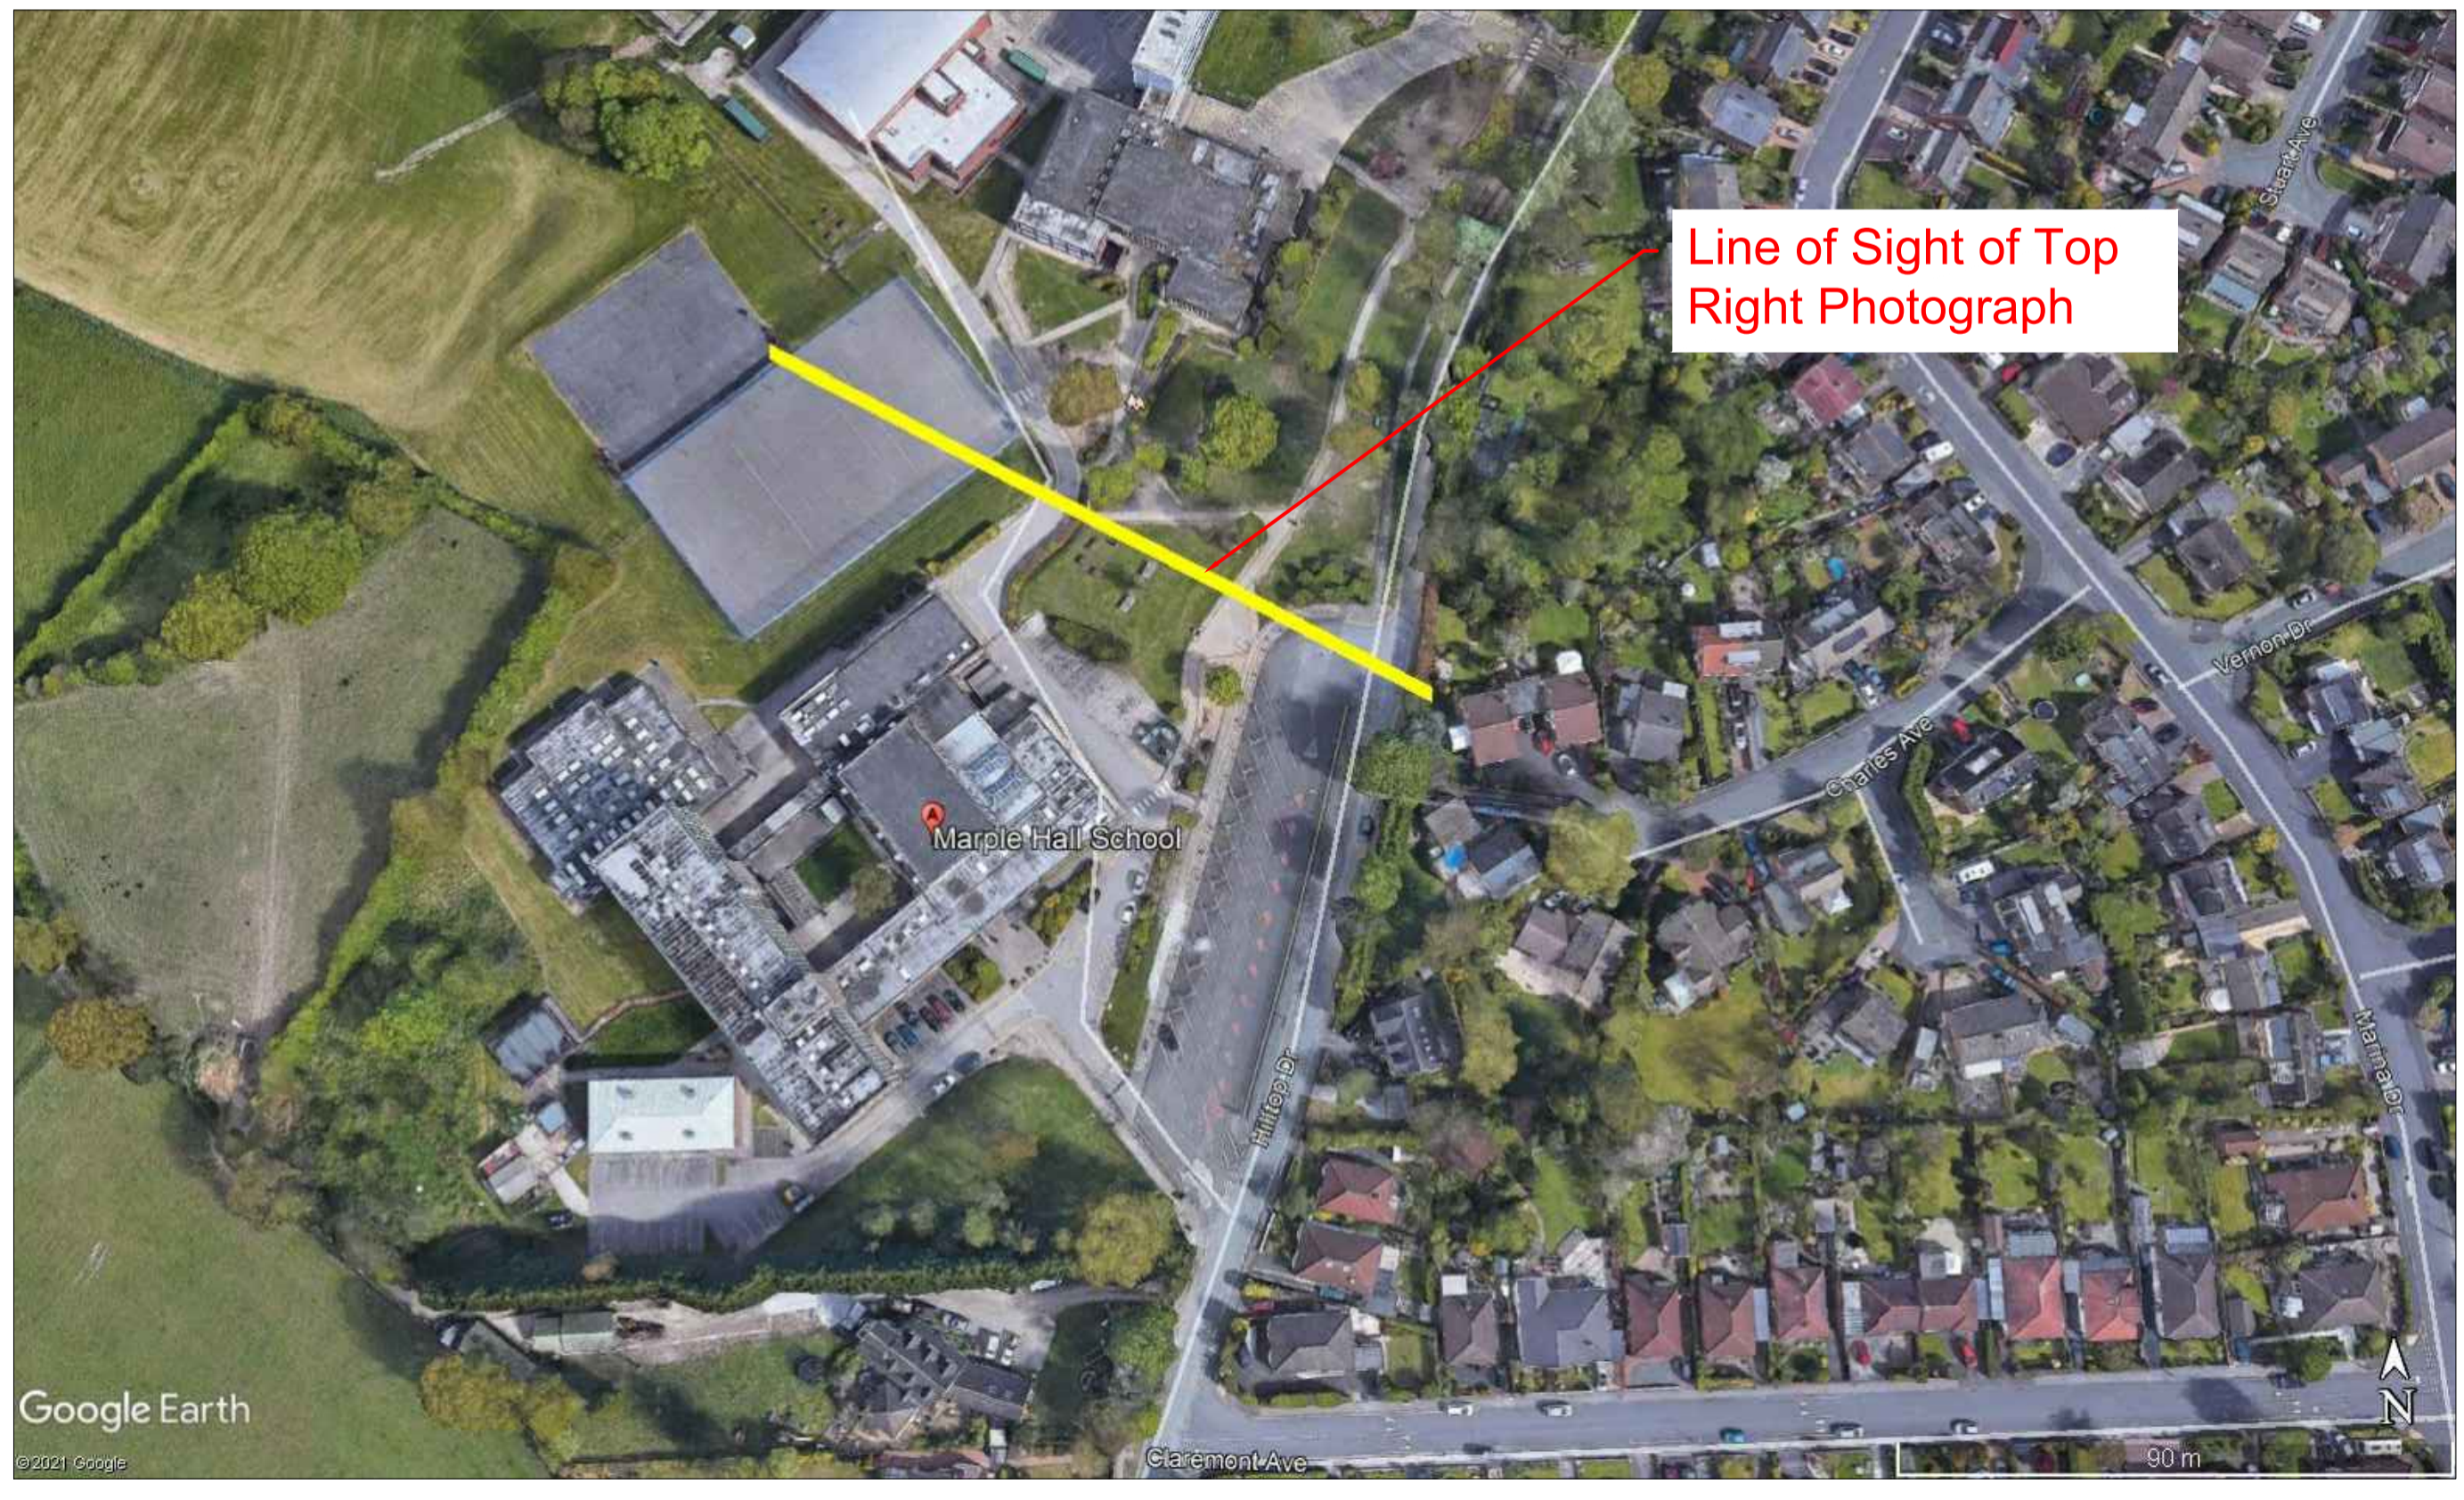

0	Tender Issue	NM	JB	08.03.21
REV	DESCRIPTION	REV	CK	DATE

SSL
Surfacing Standards Limited
SPORTS PITCH CONSULTANTS

AUTHOR
NM

TITLE
Marple Hall School
Refurbishment of Artificial Pitch
Proposed Elevations

PROJECT	SCALE	SIZE
SSL2934	1:200	A1

DRAWING No	REVISION
07	00