
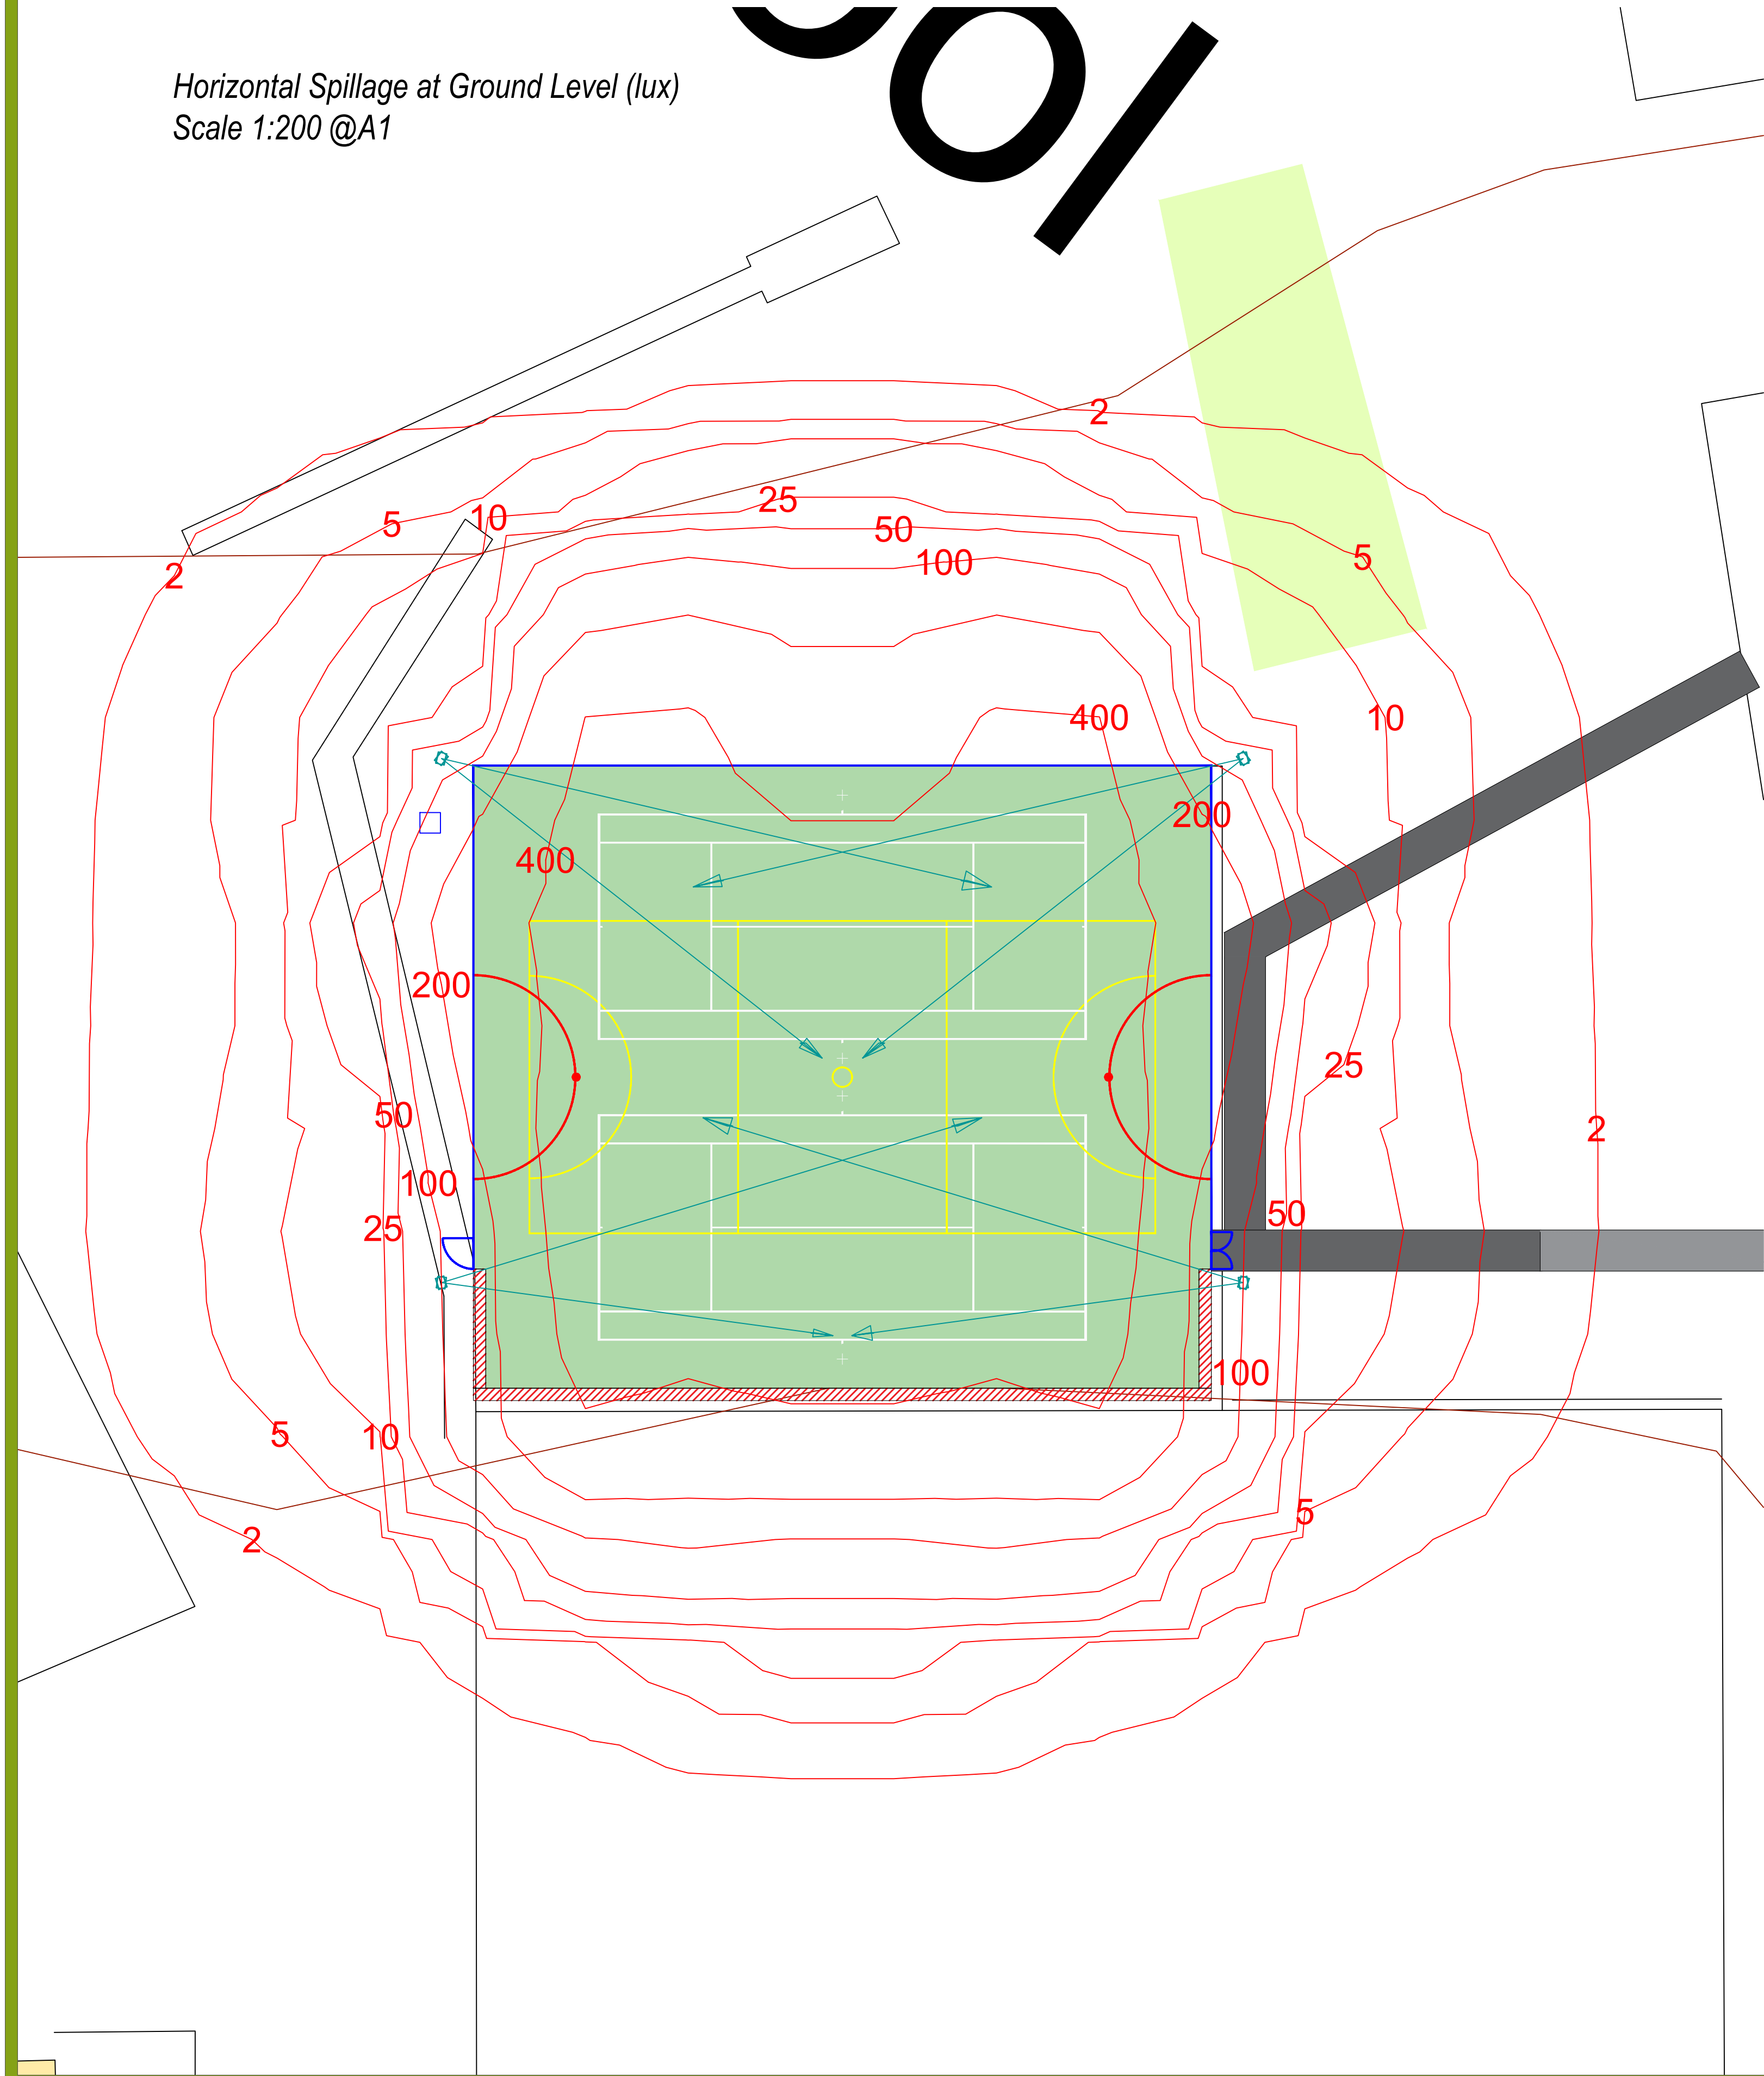



# Marple Hall School

## Refurbishment of Artificial Pitch


Horizontal Spillage at Ground Level (lux)  
Scale 1:200 @A1

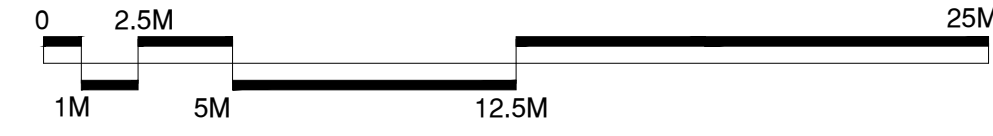


Tennis Court Lux Levels Principal Playing Area  
Scale 1:200 @A1

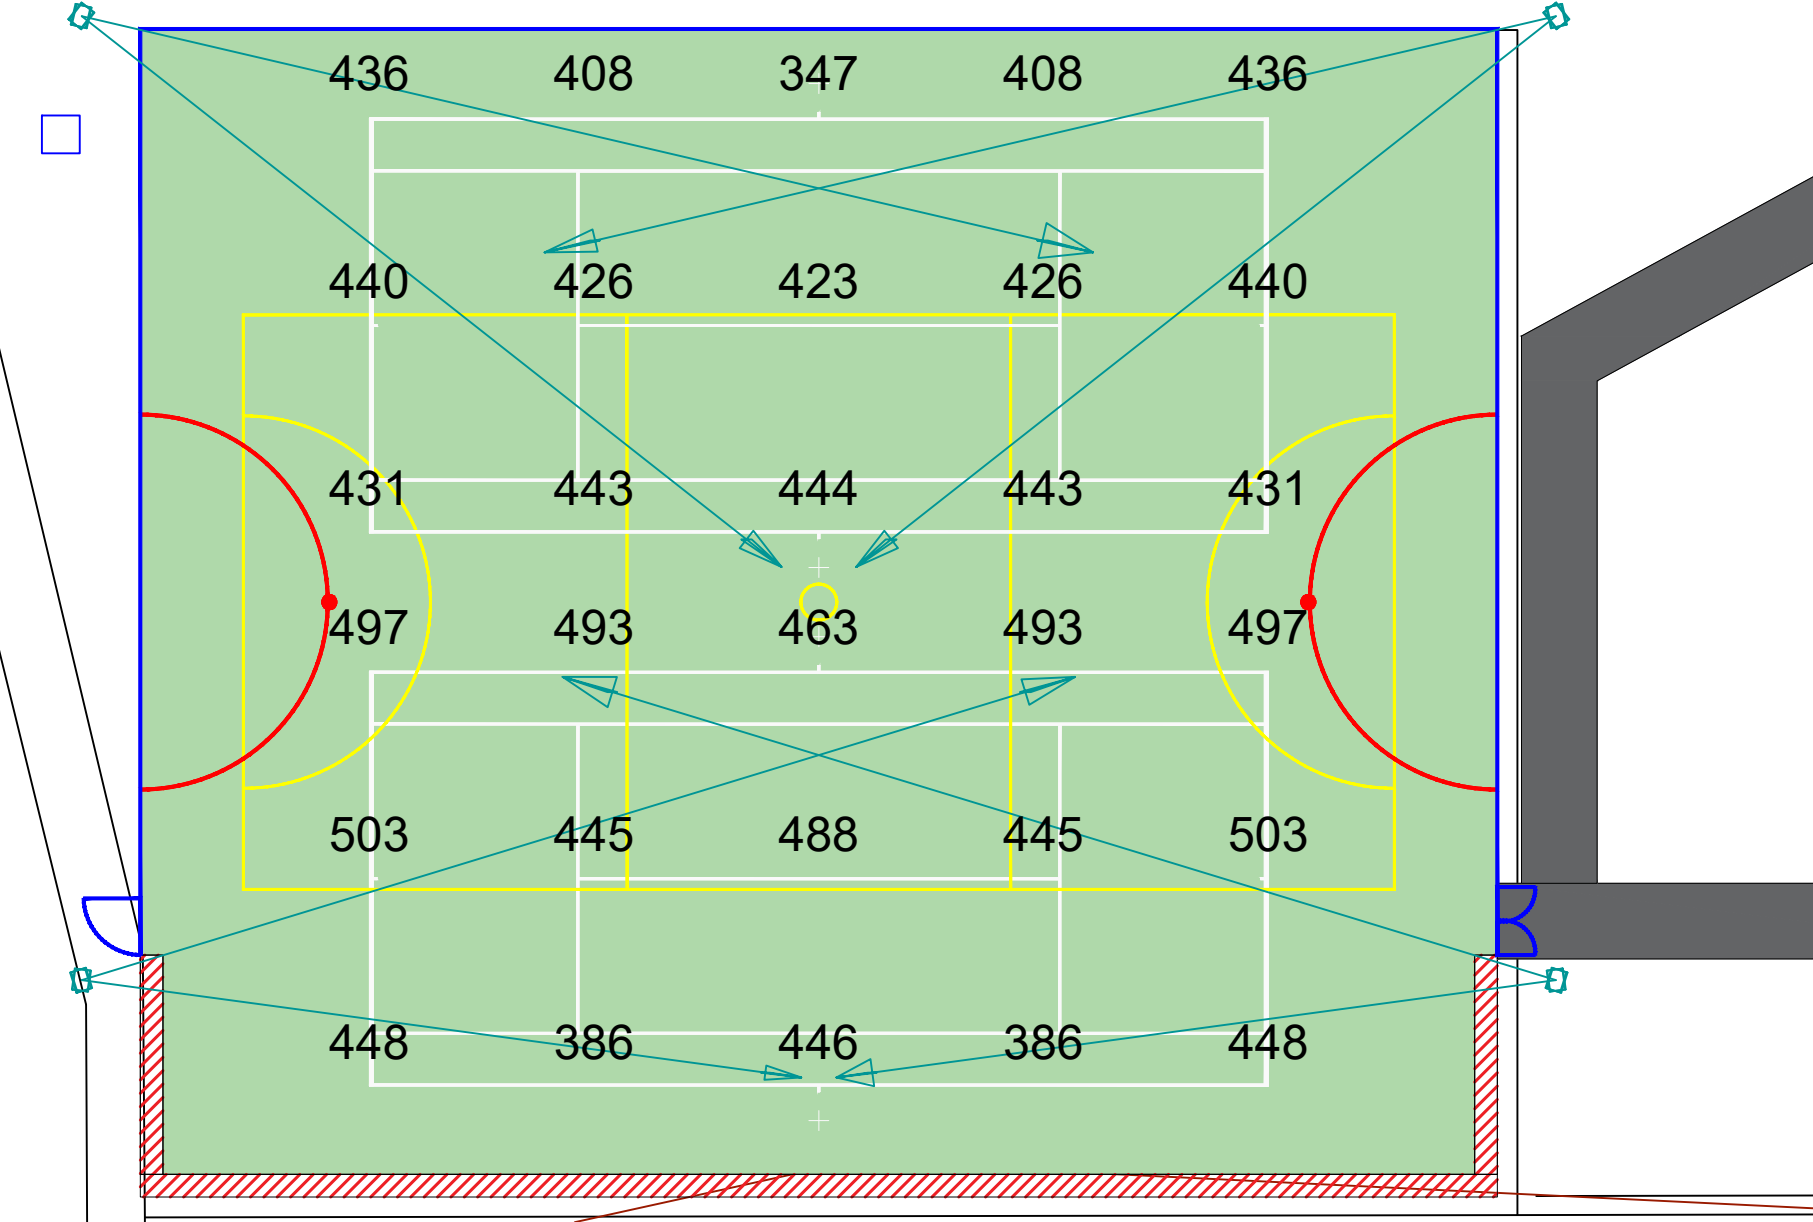

Tennis Court Lux Levels Total Playing Area  
Scale 1:200 @A1

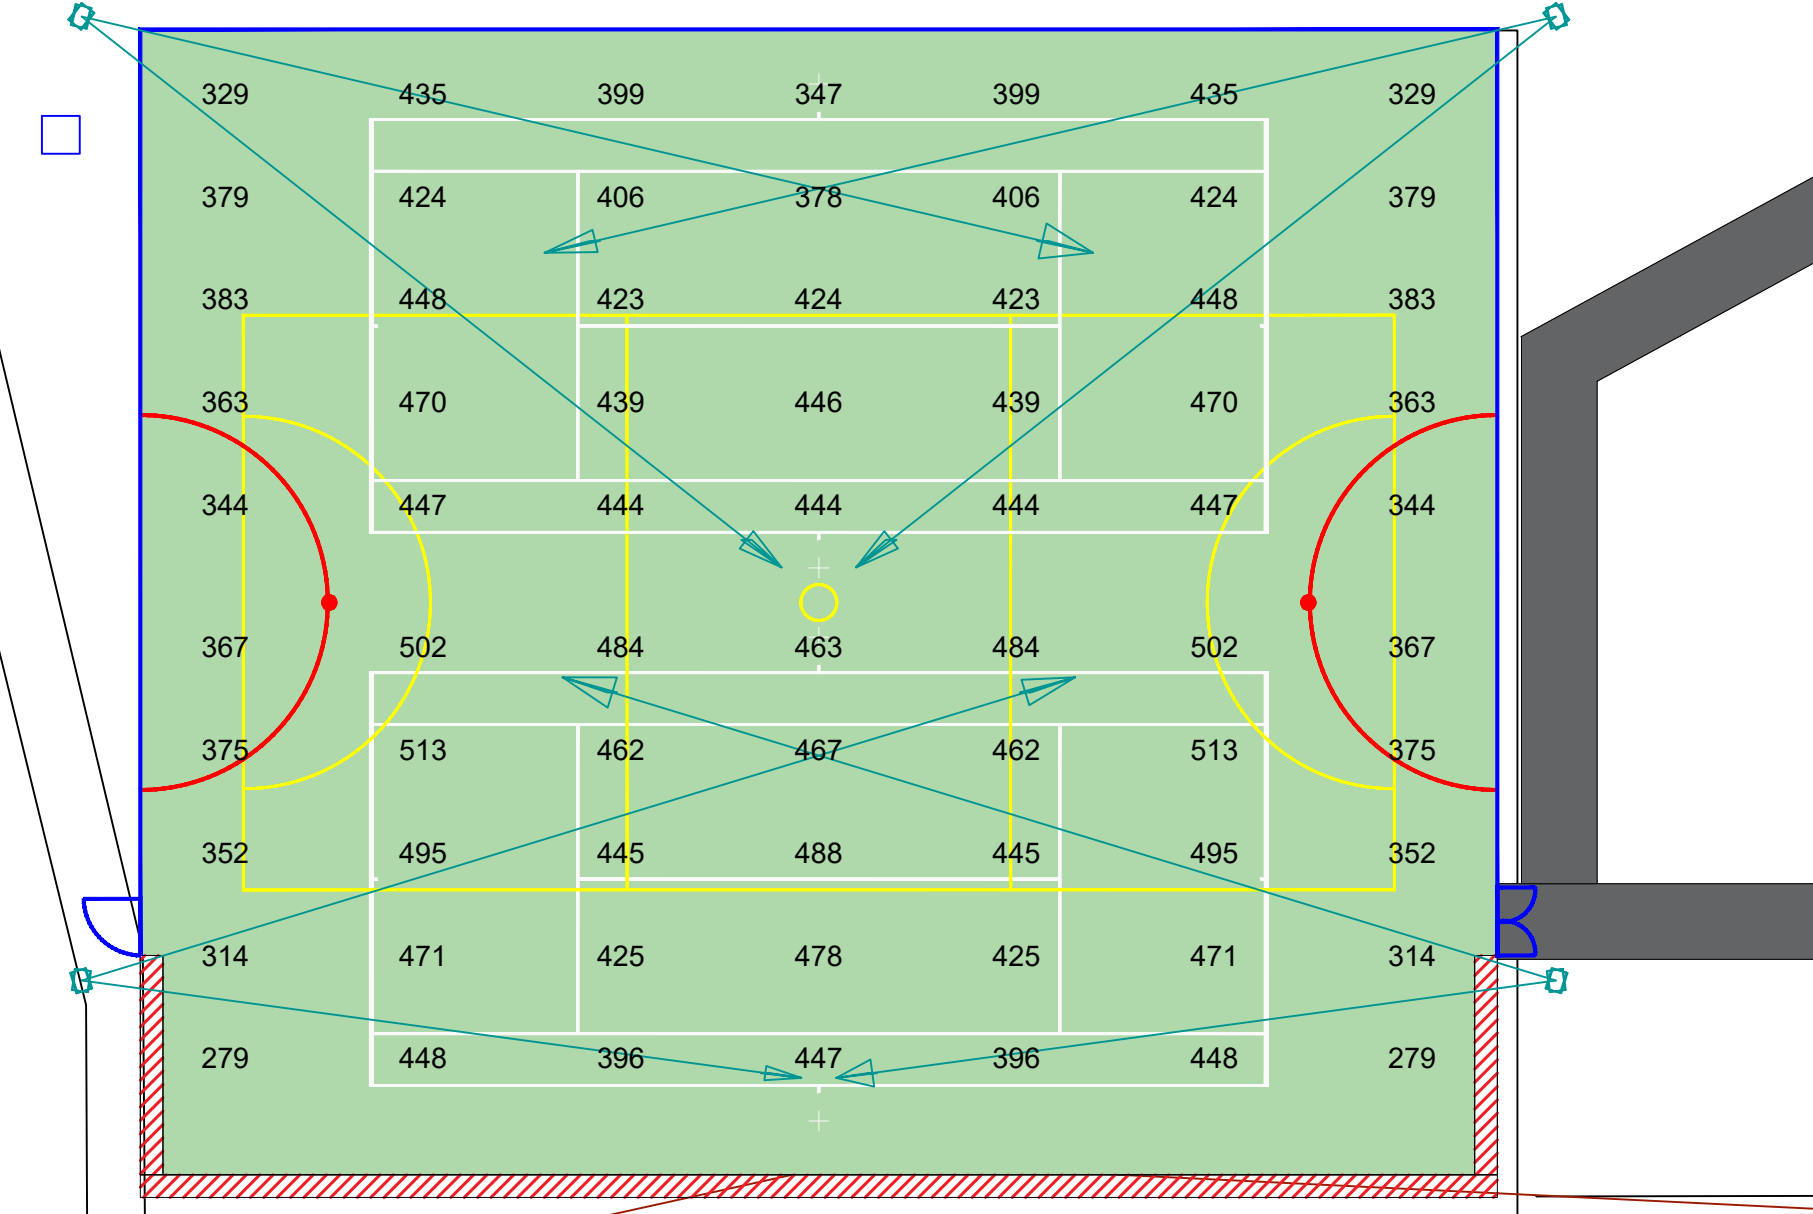

Netball Court Lux Levels Principal Playing Area  
Scale 1:200 @A1

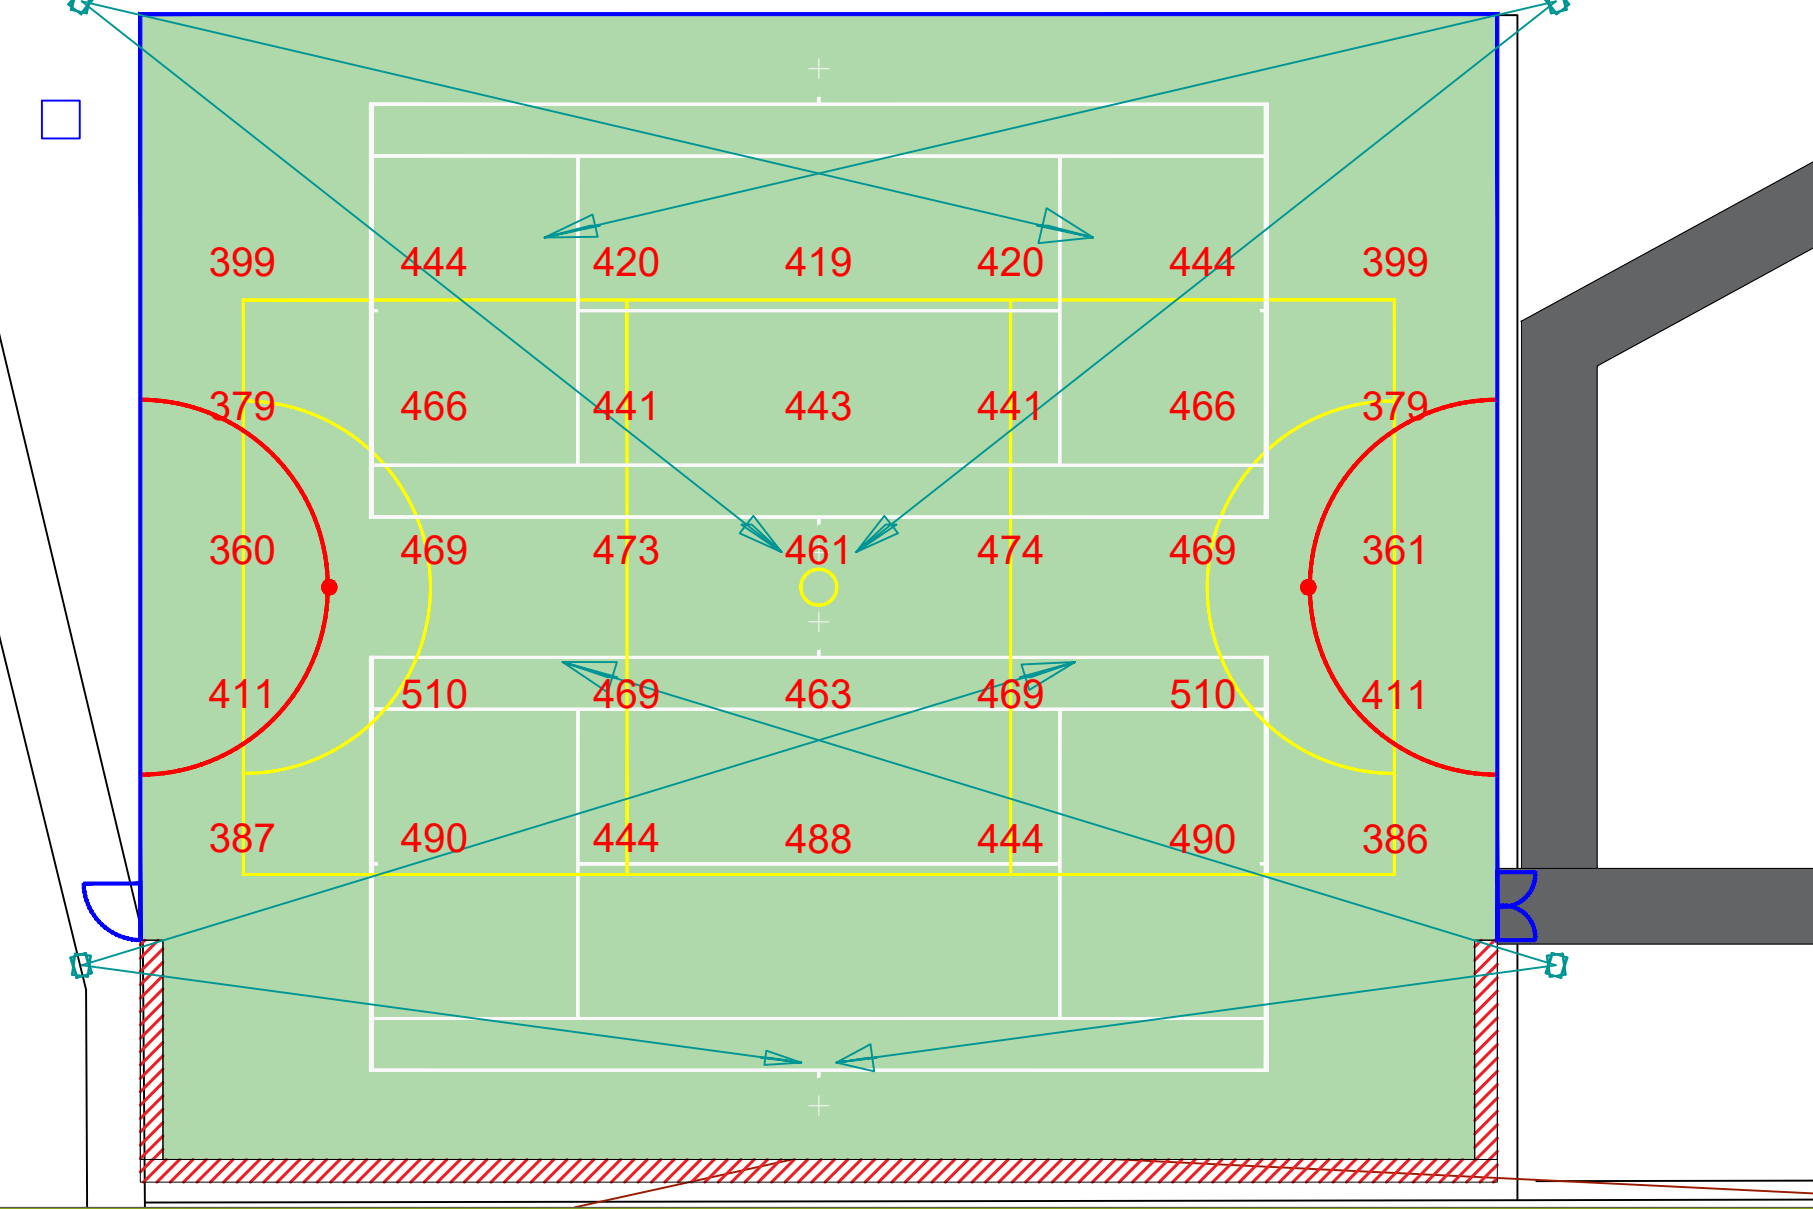

CONSULTANTS  
Surfacing Standards Limited  
Office 2, Emmerham House, Apiton Road  
Loughran, Tullaghan, LE15 9YJ  
01536 40152

1. DO NOT SCALE FROM DRAWING. ALL DIMENSIONS TO BE CHECKED ON SITE PRIOR TO COMMENCEMENT OF WORKS.  
2. THIS DRAWING IS COPYRIGHT TO SURFACING STANDARDS LTD.  
3. ALL PERSONNEL SHOULD BE AWARE OF THE HEALTH AND SAFETY PLAN WHICH IS RETAINED IN THE SITE MANAGERS OFFICE.

0	Planning Issue	NM	JB	08.04.21
REV	DESCRIPTION	REV	CK	DATE

**Surfacing Standards Limited**  
SPORTS PITCH CONSULTANTS

Marple II School

AUTHOR  
WB

TITLE  
**Marple Hall School**  
Refurbishment of Artificial Pitch  
Proposed MUGA Lighting

PROJECT	SCALE	SIZE
SSL2934	1:200	A1
DRAWING No	REVISION	
06	00	