


**Existing Side
Elevation**

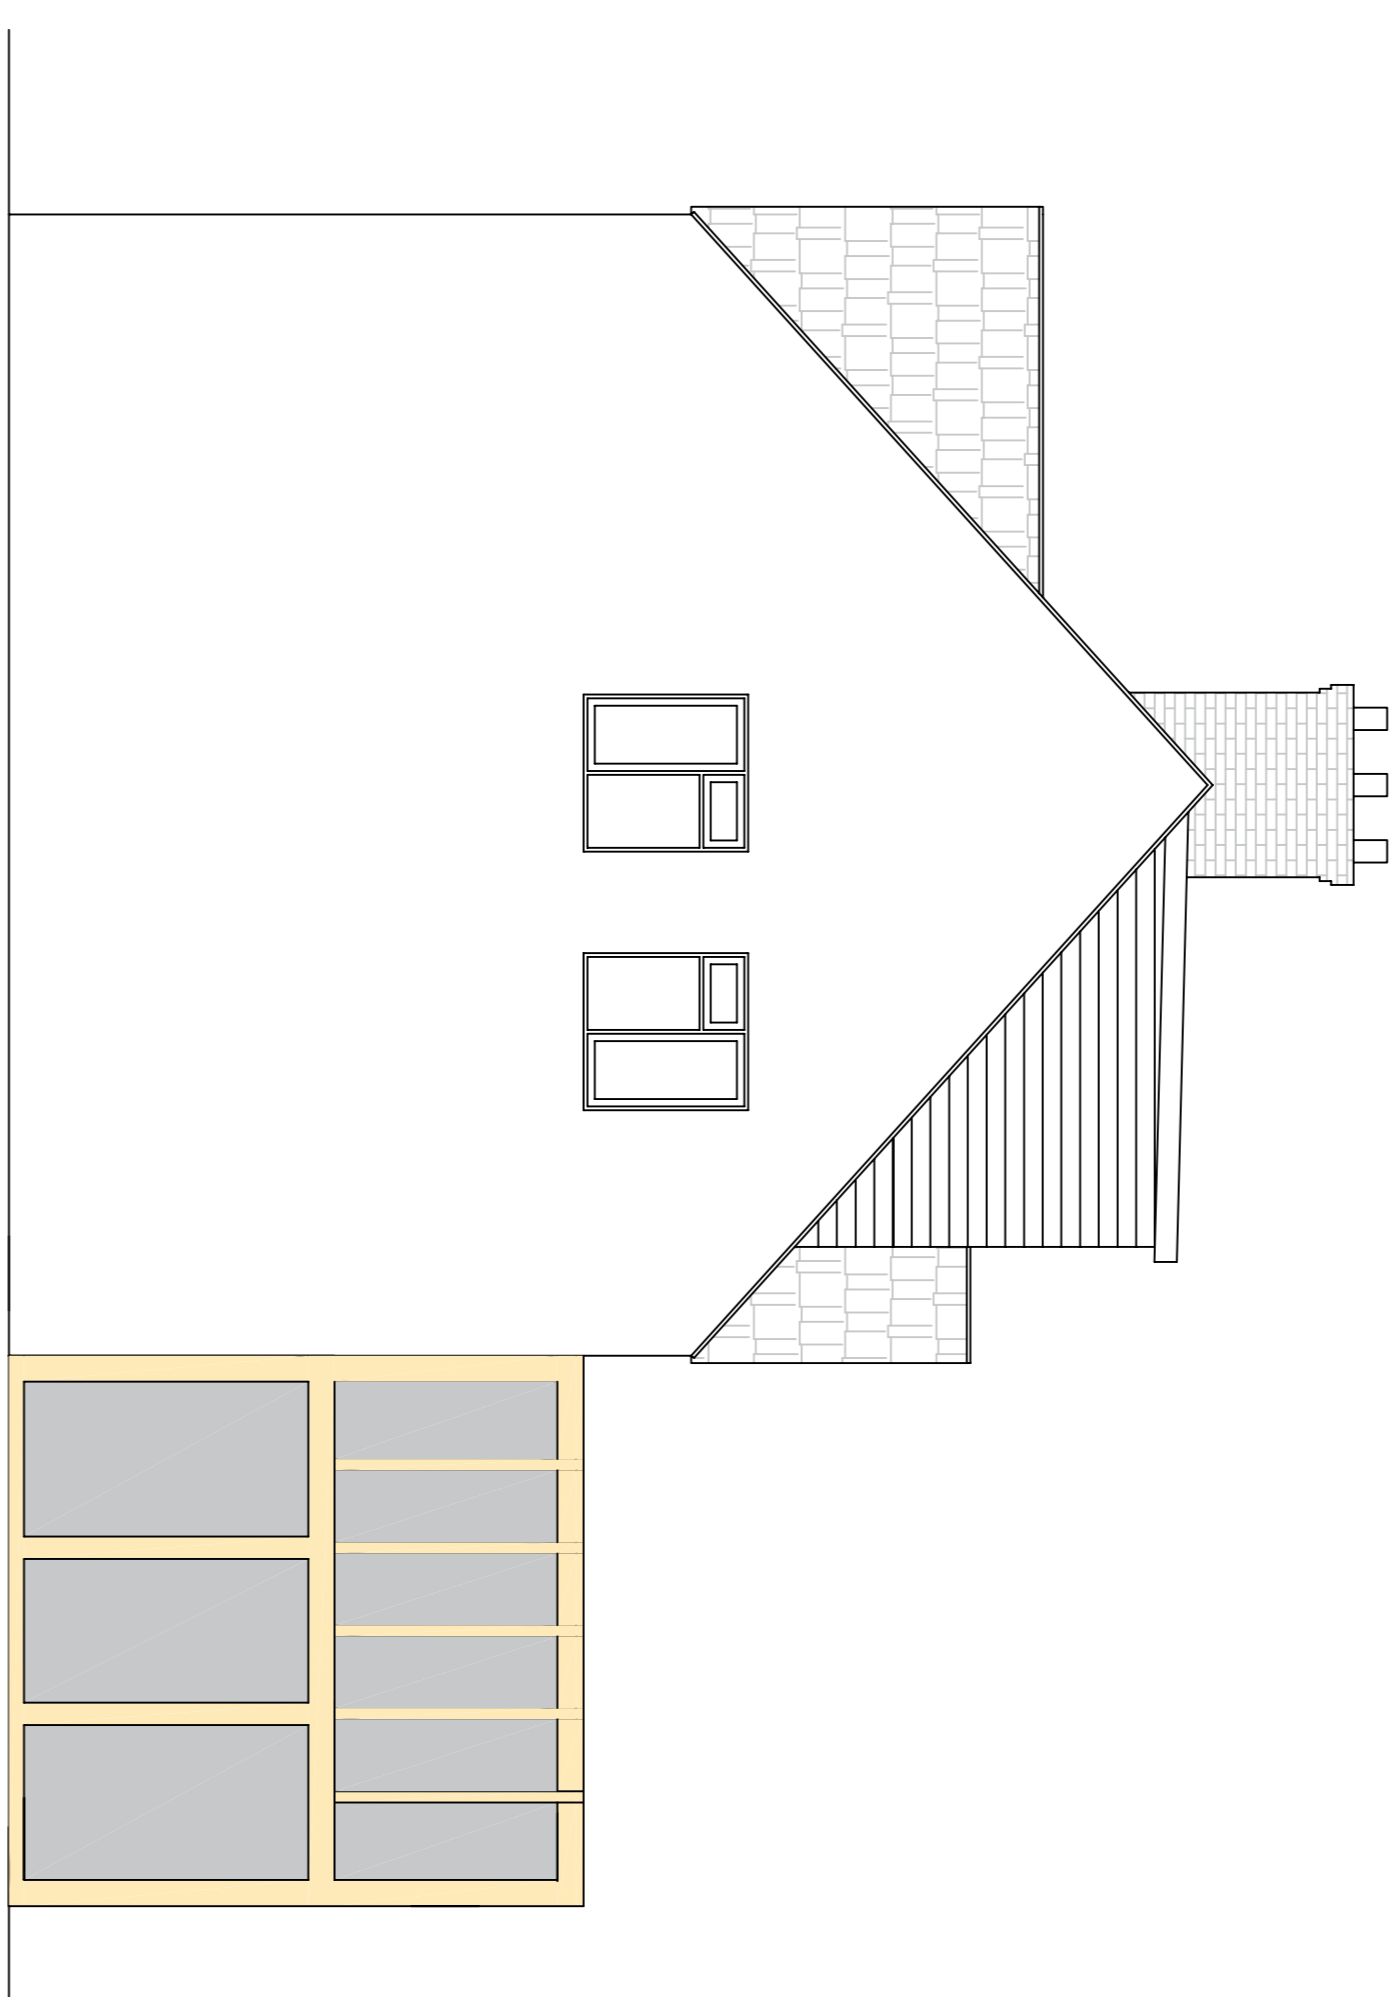

**Proposed Side
Elevation**

2 Bridge Road Frampton on Severn Glos GL2 7HA					CLIENT	Mr and Mrs M Barratt
					TITLE	Existing/Proposed Side Elevation
					XREF.	
DRAWN BY	CHECKED	AUTHORISED	DATE	SCALE	DRAWING No.	REV
CH			Mar 21	1:50@A1	CRH21-0304 Rev A	