


Existing Section 1:100

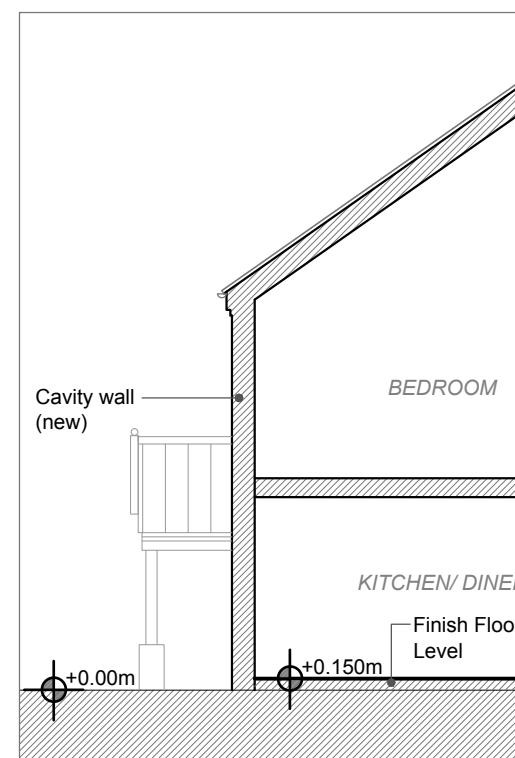

Proposed Section 1:100

Note: There is to be no change in Site Levels

guyforman
ARCHITECT

Guy Forman BA (Hons) MArch

tel 07958 188257

Davison's Cottage, Dalby
Proposed Replacement Dwelling

Existing & Proposed Section

Do not scale off this drawing - All dimensions and setting out to be verified on site. If in doubt contact the originator for clarification. The contents of this drawing are covered by copyright and remain the property of Guy Forman Architect. The drawing is issued on the condition that it is not copied, reproduced, retained or disclosed to any unauthorised person, either wholly or in part without the consent in writing of Guy Forman Architect.

| Rev | Description | Date | By | Chk |
|-----|-------------|------|----|-----|
|-----|-------------|------|----|-----|

For Planning

| | | | |
|----------------------|---------------------|--------------|----------------|
| Scale: 1:100 @ A3 | Date: 07/04/2021 | Drawn: GF | Checked: GF |
|----------------------|---------------------|--------------|----------------|

| | |
|-------------------------------|-----------|
| Drawing No.: 383-SEC-EP-01 | Rev: - |
|-------------------------------|-----------|