


Site Location 1:1250

Ordnance Survey (c) Crown Copyright 2021. All rights reserved. Licence number 100022432

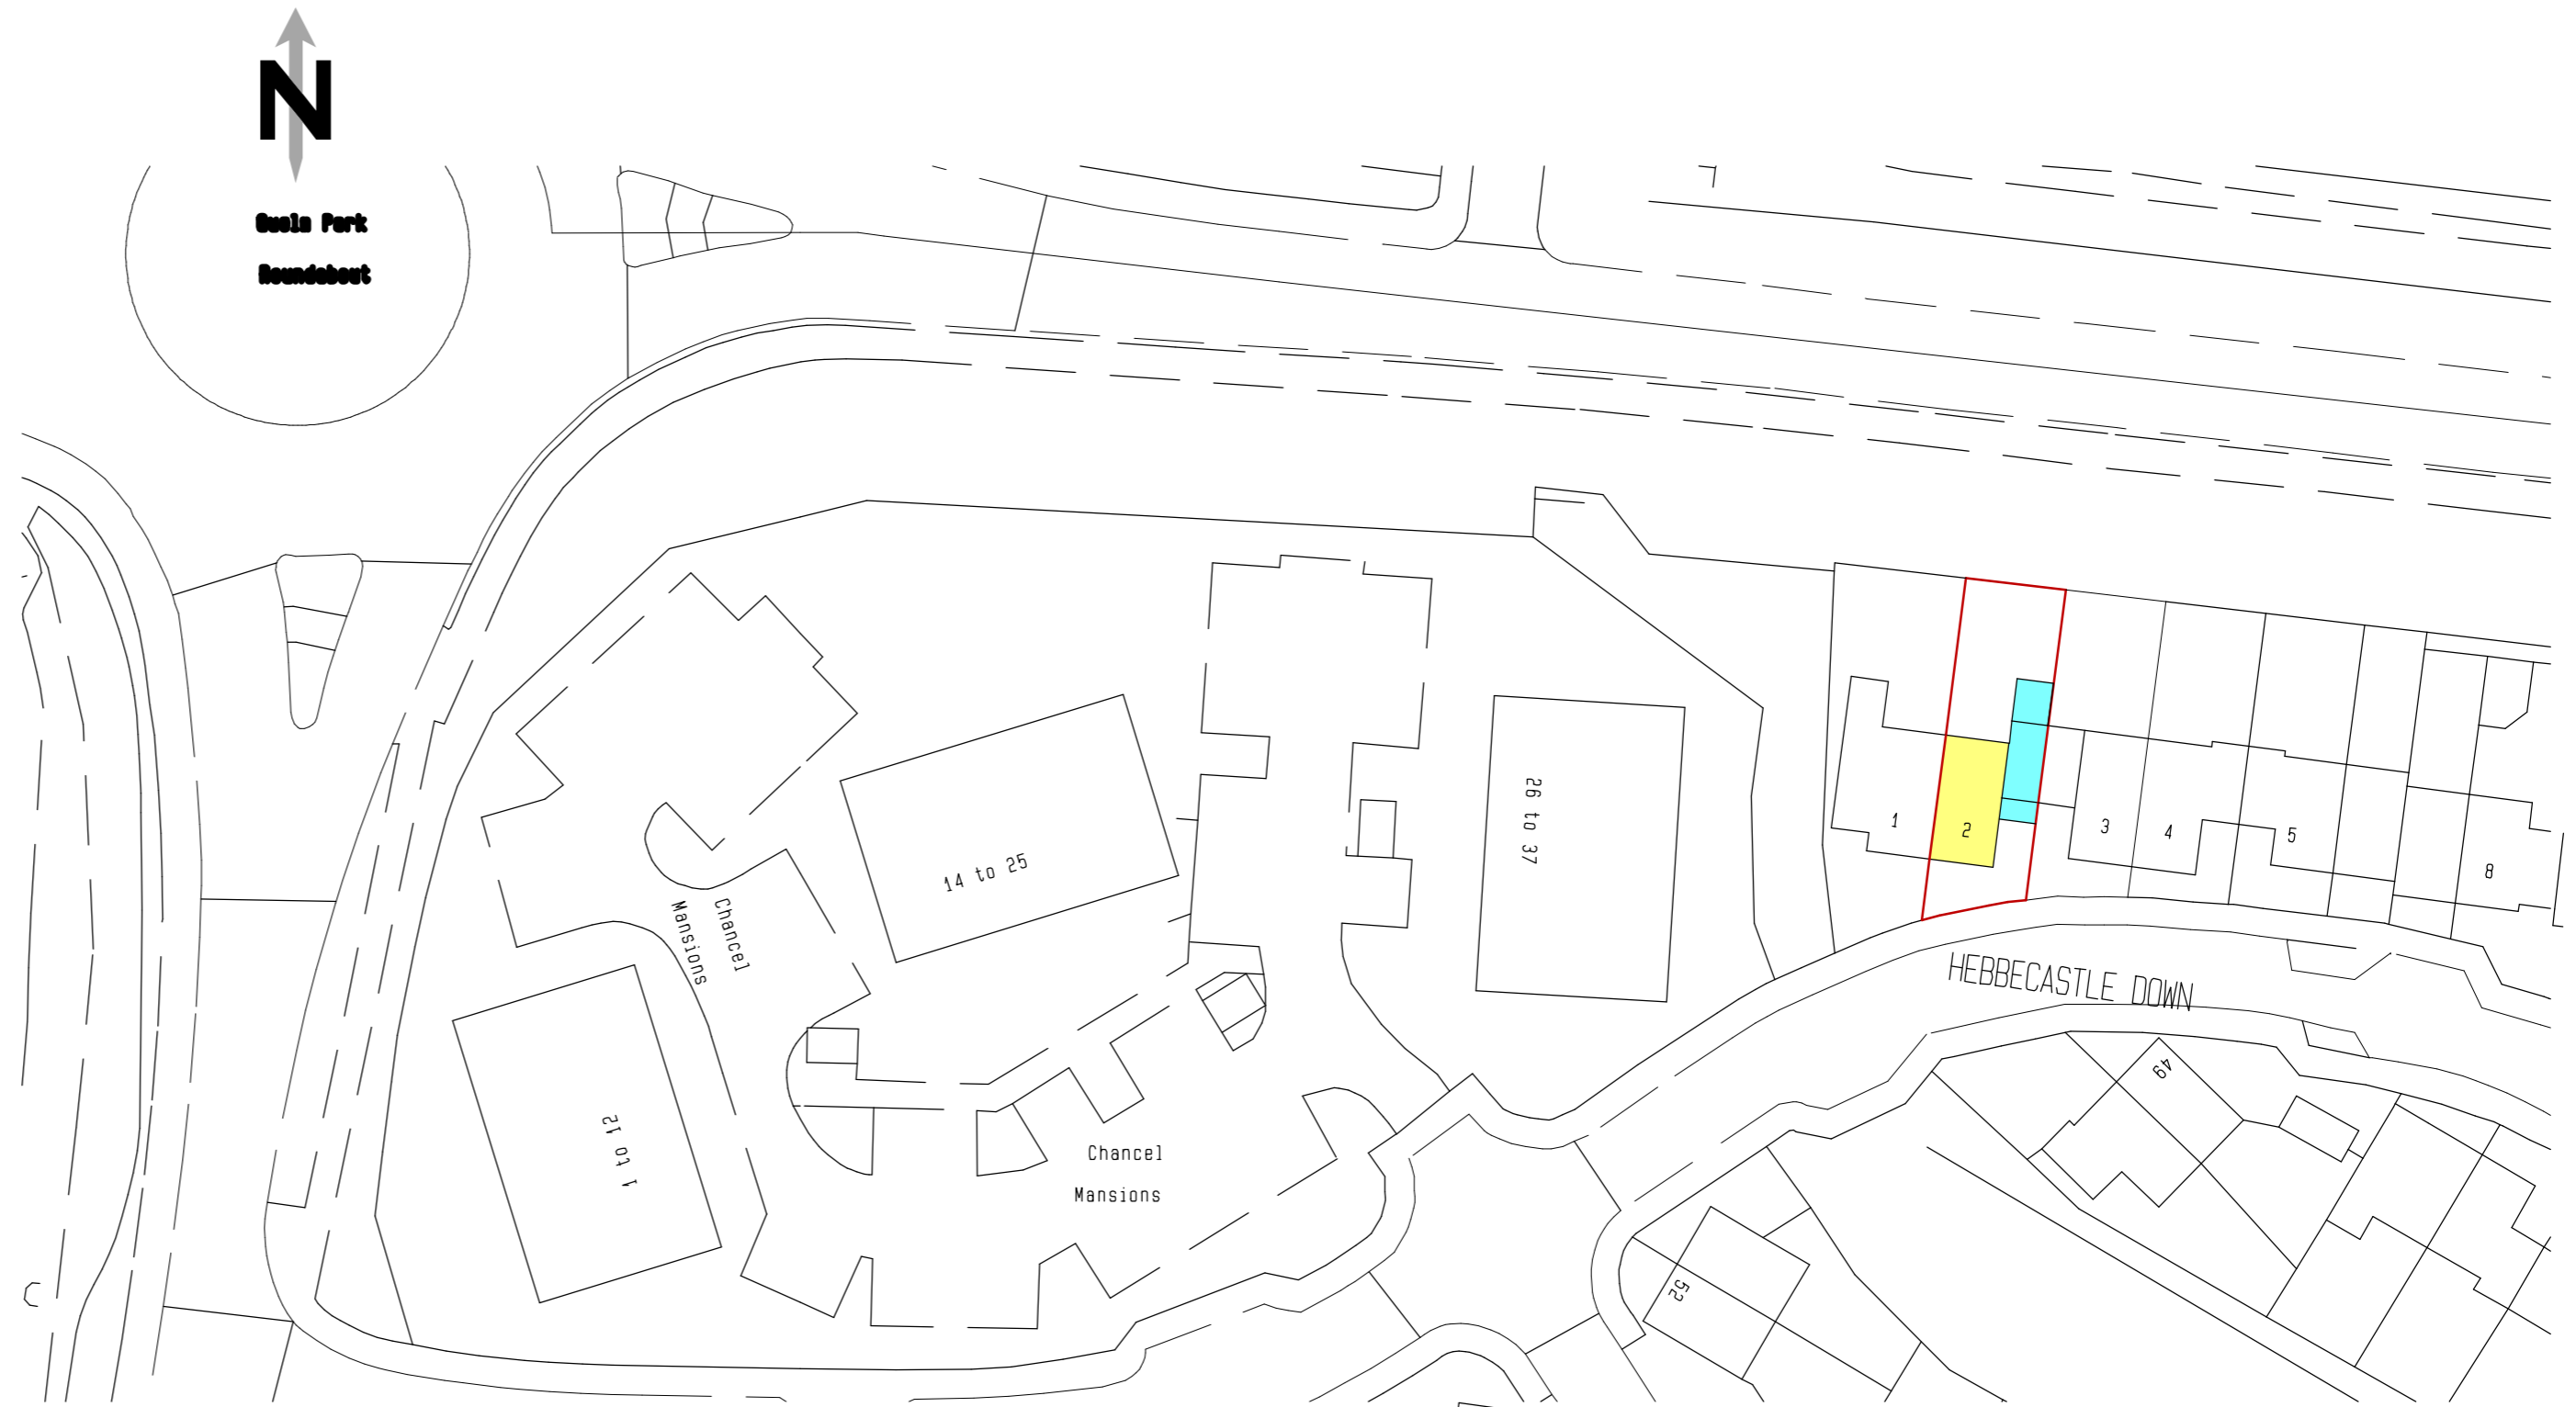

Block Plan 1:500

Ordnance Survey (c) Crown Copyright 2021. All rights reserved. Licence number 100022432



Block Plan 1:200

RE-STAMP
15.03.2021
Bracknell Forest Council

RECEIVED
21/00360/FUL
12.03.2021
Bracknell Forest Council

'Site Location & Block Plans'

Side and Rear Extensions & New Front Porch

At 2 Hebbecastle Down Warfield Bracknell Berkshire RG42 2QD

For Helen Spendlove

Scale 1:1250, 1:500 & 1:200@A2 Date February 2021 DMED 4-21(5)