


First Floor Layout

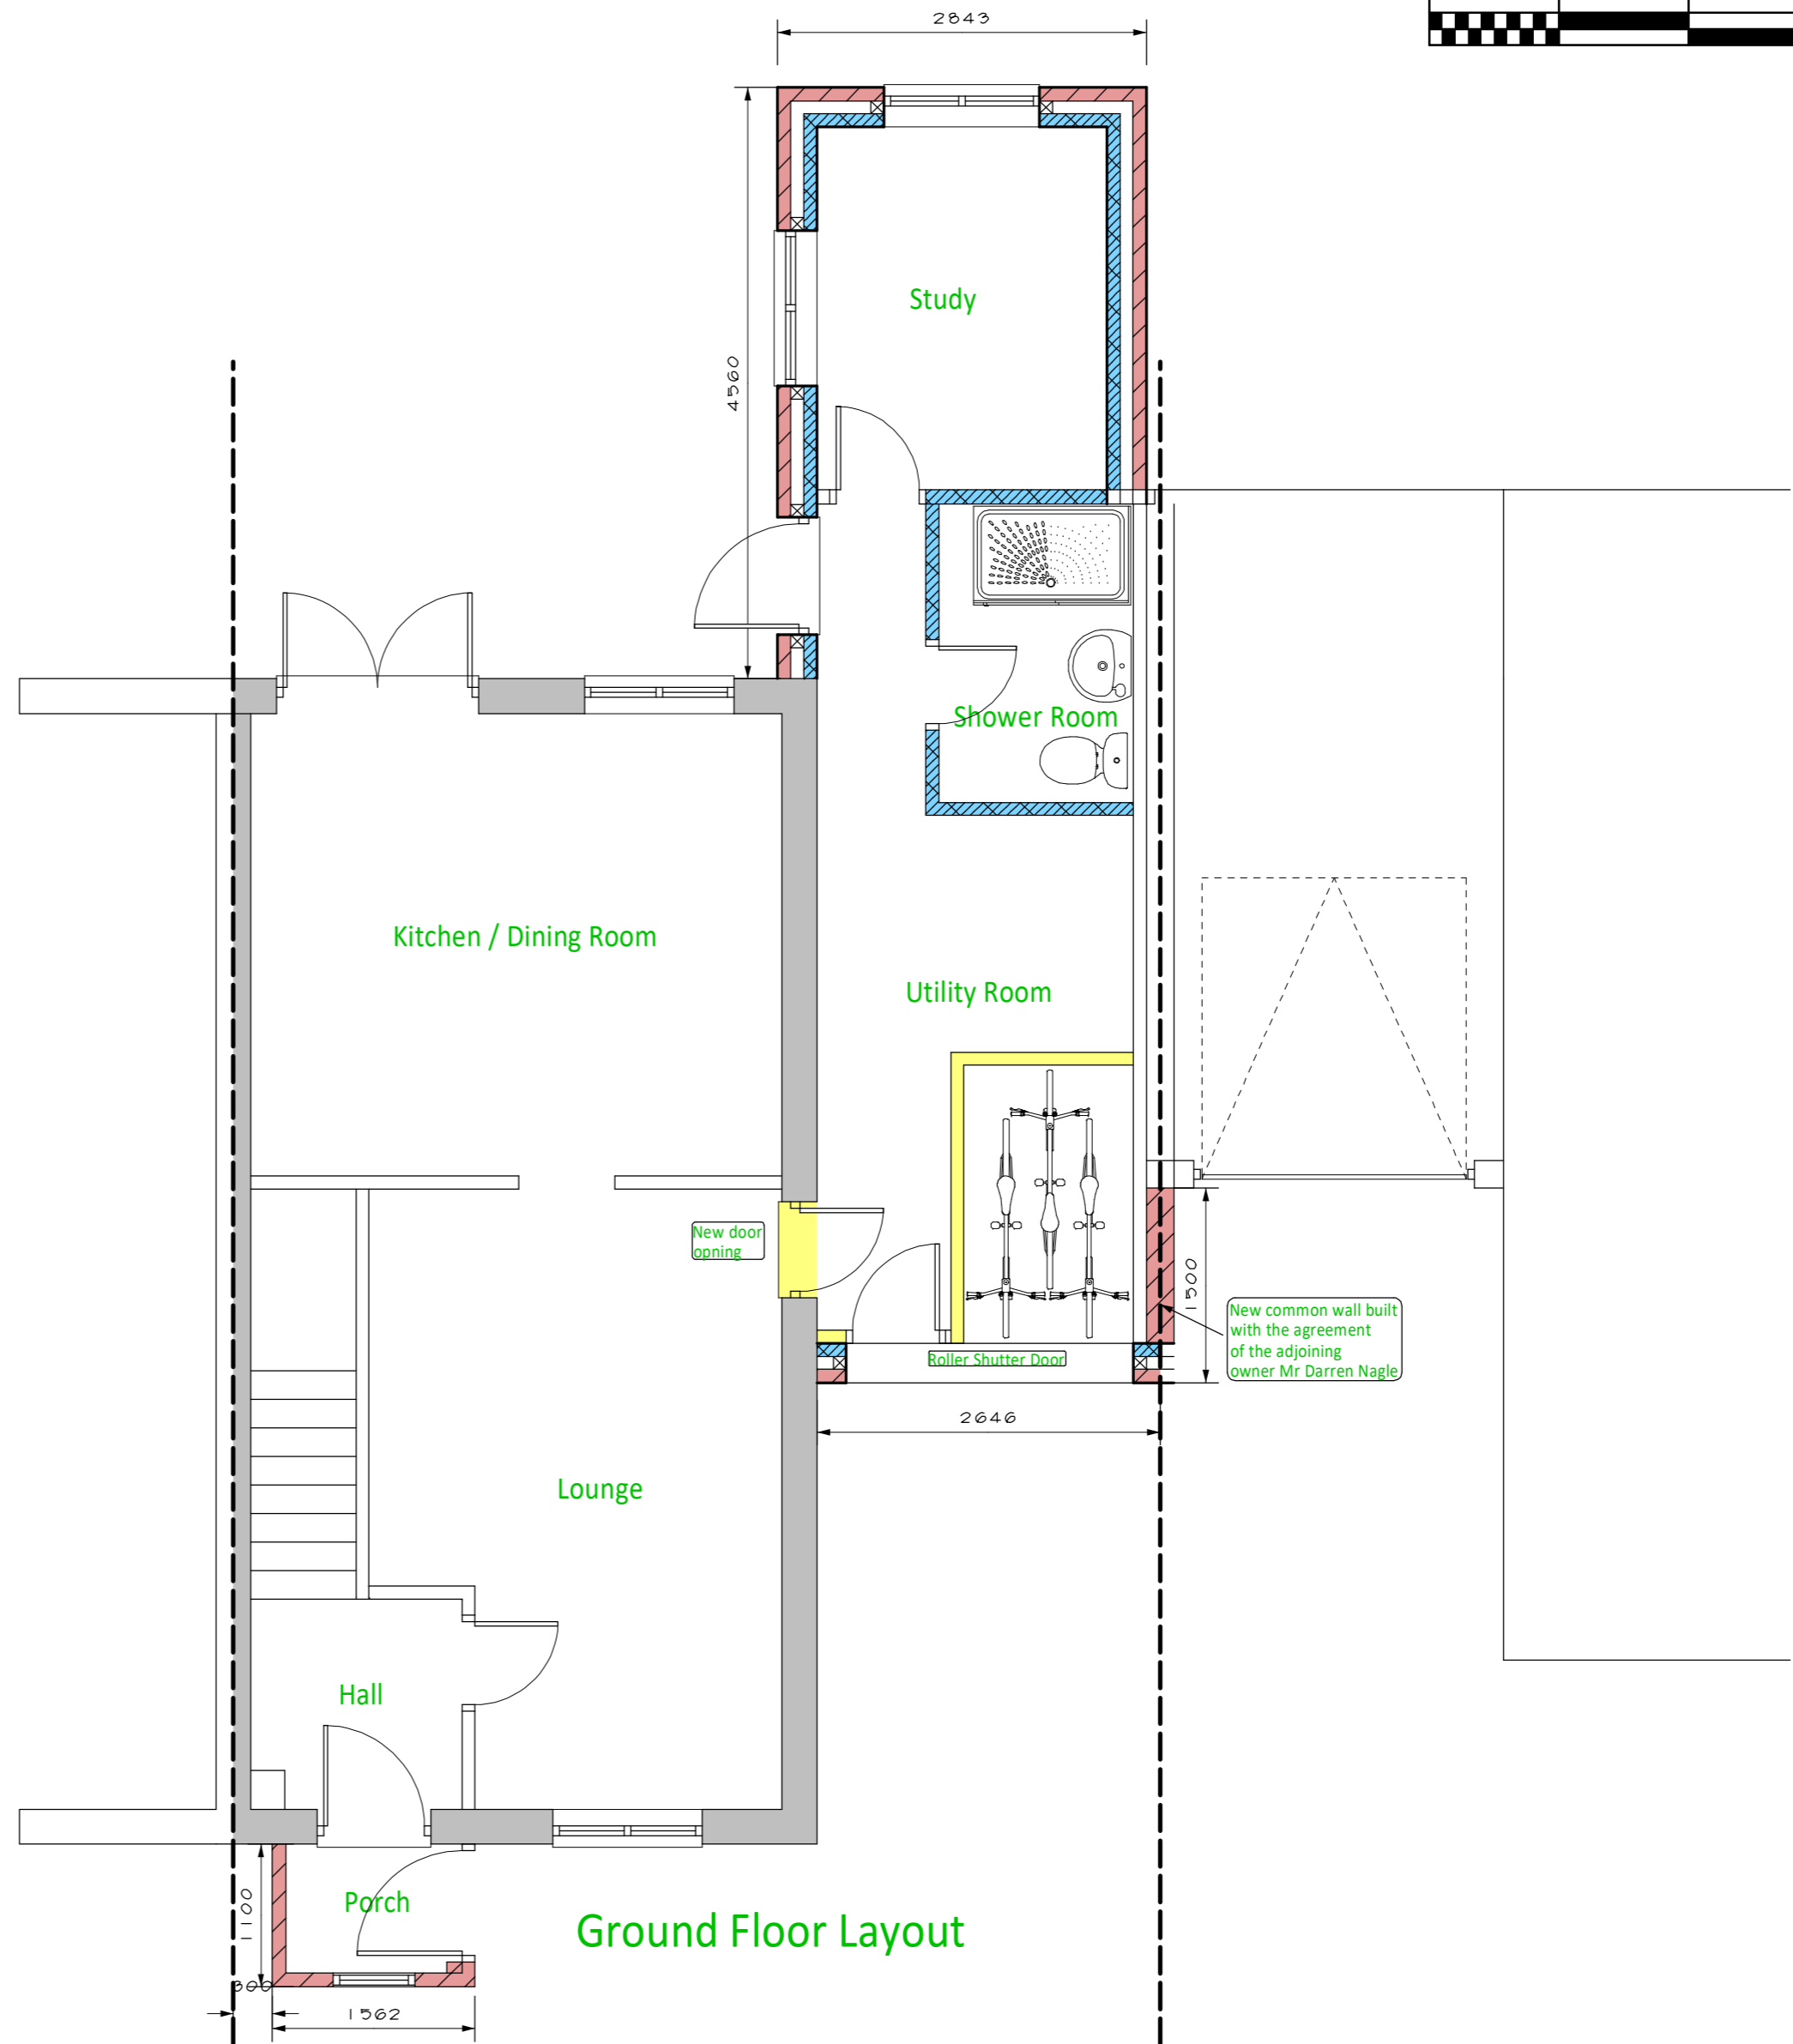

Ground Floor Layout

RE-STAMP
15.03.2021
Residential
Council

RECEIVED
21/00360/FUL
12.03.2021
Residential
Council

'Proposed Floor Layouts'
Front, Side and Rear Extensions & New Front Porch
At 2 Hebbecastle Down Warfield Bracknell Berkshire RG42 2QD
For Helen Spendlove
Scale 1:50@A2 Date March 2021 **DMED 4-21(2)**