



FENCE ELEVATION 01

@1:100

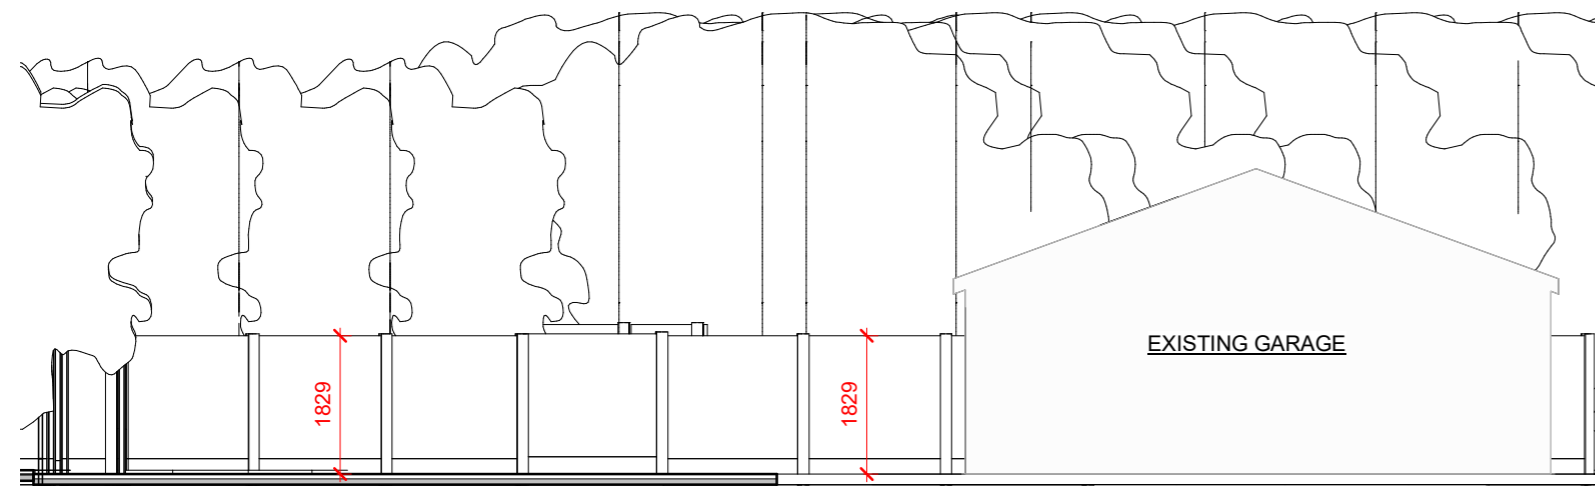


FENCE ELEVATION 02

@1:100

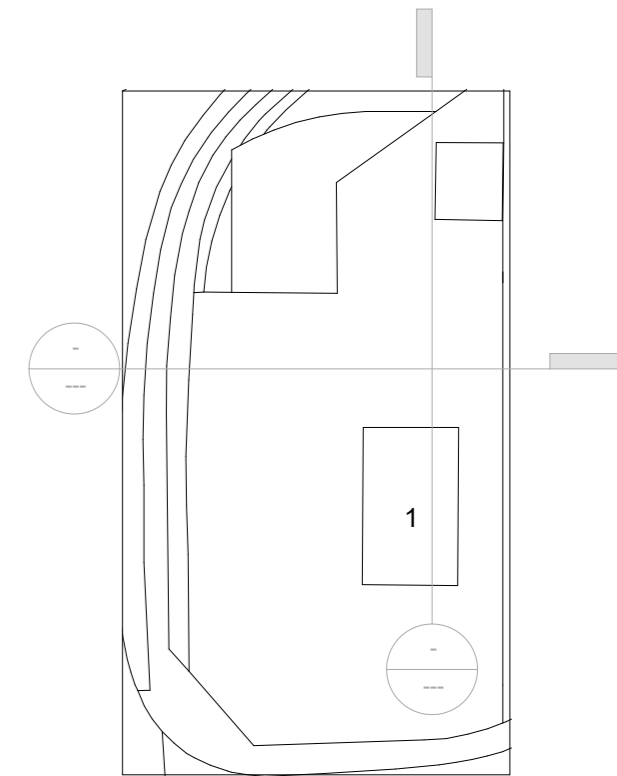

KEY PLAN @ 1:500

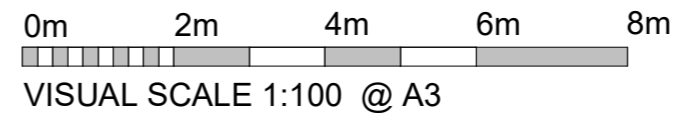

- NOTES**
1. This drawing is copyright of RJ DESIGNS
 2. Do not scale from this drawing
 3. Use figured dimensions only
 4. All proprietary materials to be installed in line with manufacturer recommendations

A	First Issue - First issue of drawing	12.05.2021
No.	Description	Date

R.Joinson AT

33 Dresbury Close, Liverpool.
L32 0XH
07868 240320
RyanJoinsonAT@outlook.com

Drawing status

PROJECT
1 HEATHER CLOSE, FORMBY

SHEET
Back Boundary Fence Elevations

CLIENT
ANTHONY CORNER

Date 20.03.2021	Project number 03	Scale (@ A3) As indicated
Drawn by Author	DRAWING NUMBER 03_01_009	REV A
Checked by Checker		