


Information is given as a guide only and its accuracy cannot be guaranteed.

PLEASE NOTE: This plan ONLY shows assets owned by Western Power Distribution. Electricity assets owned by IDNO's (Independent Network Operators) MAY be present in this area.

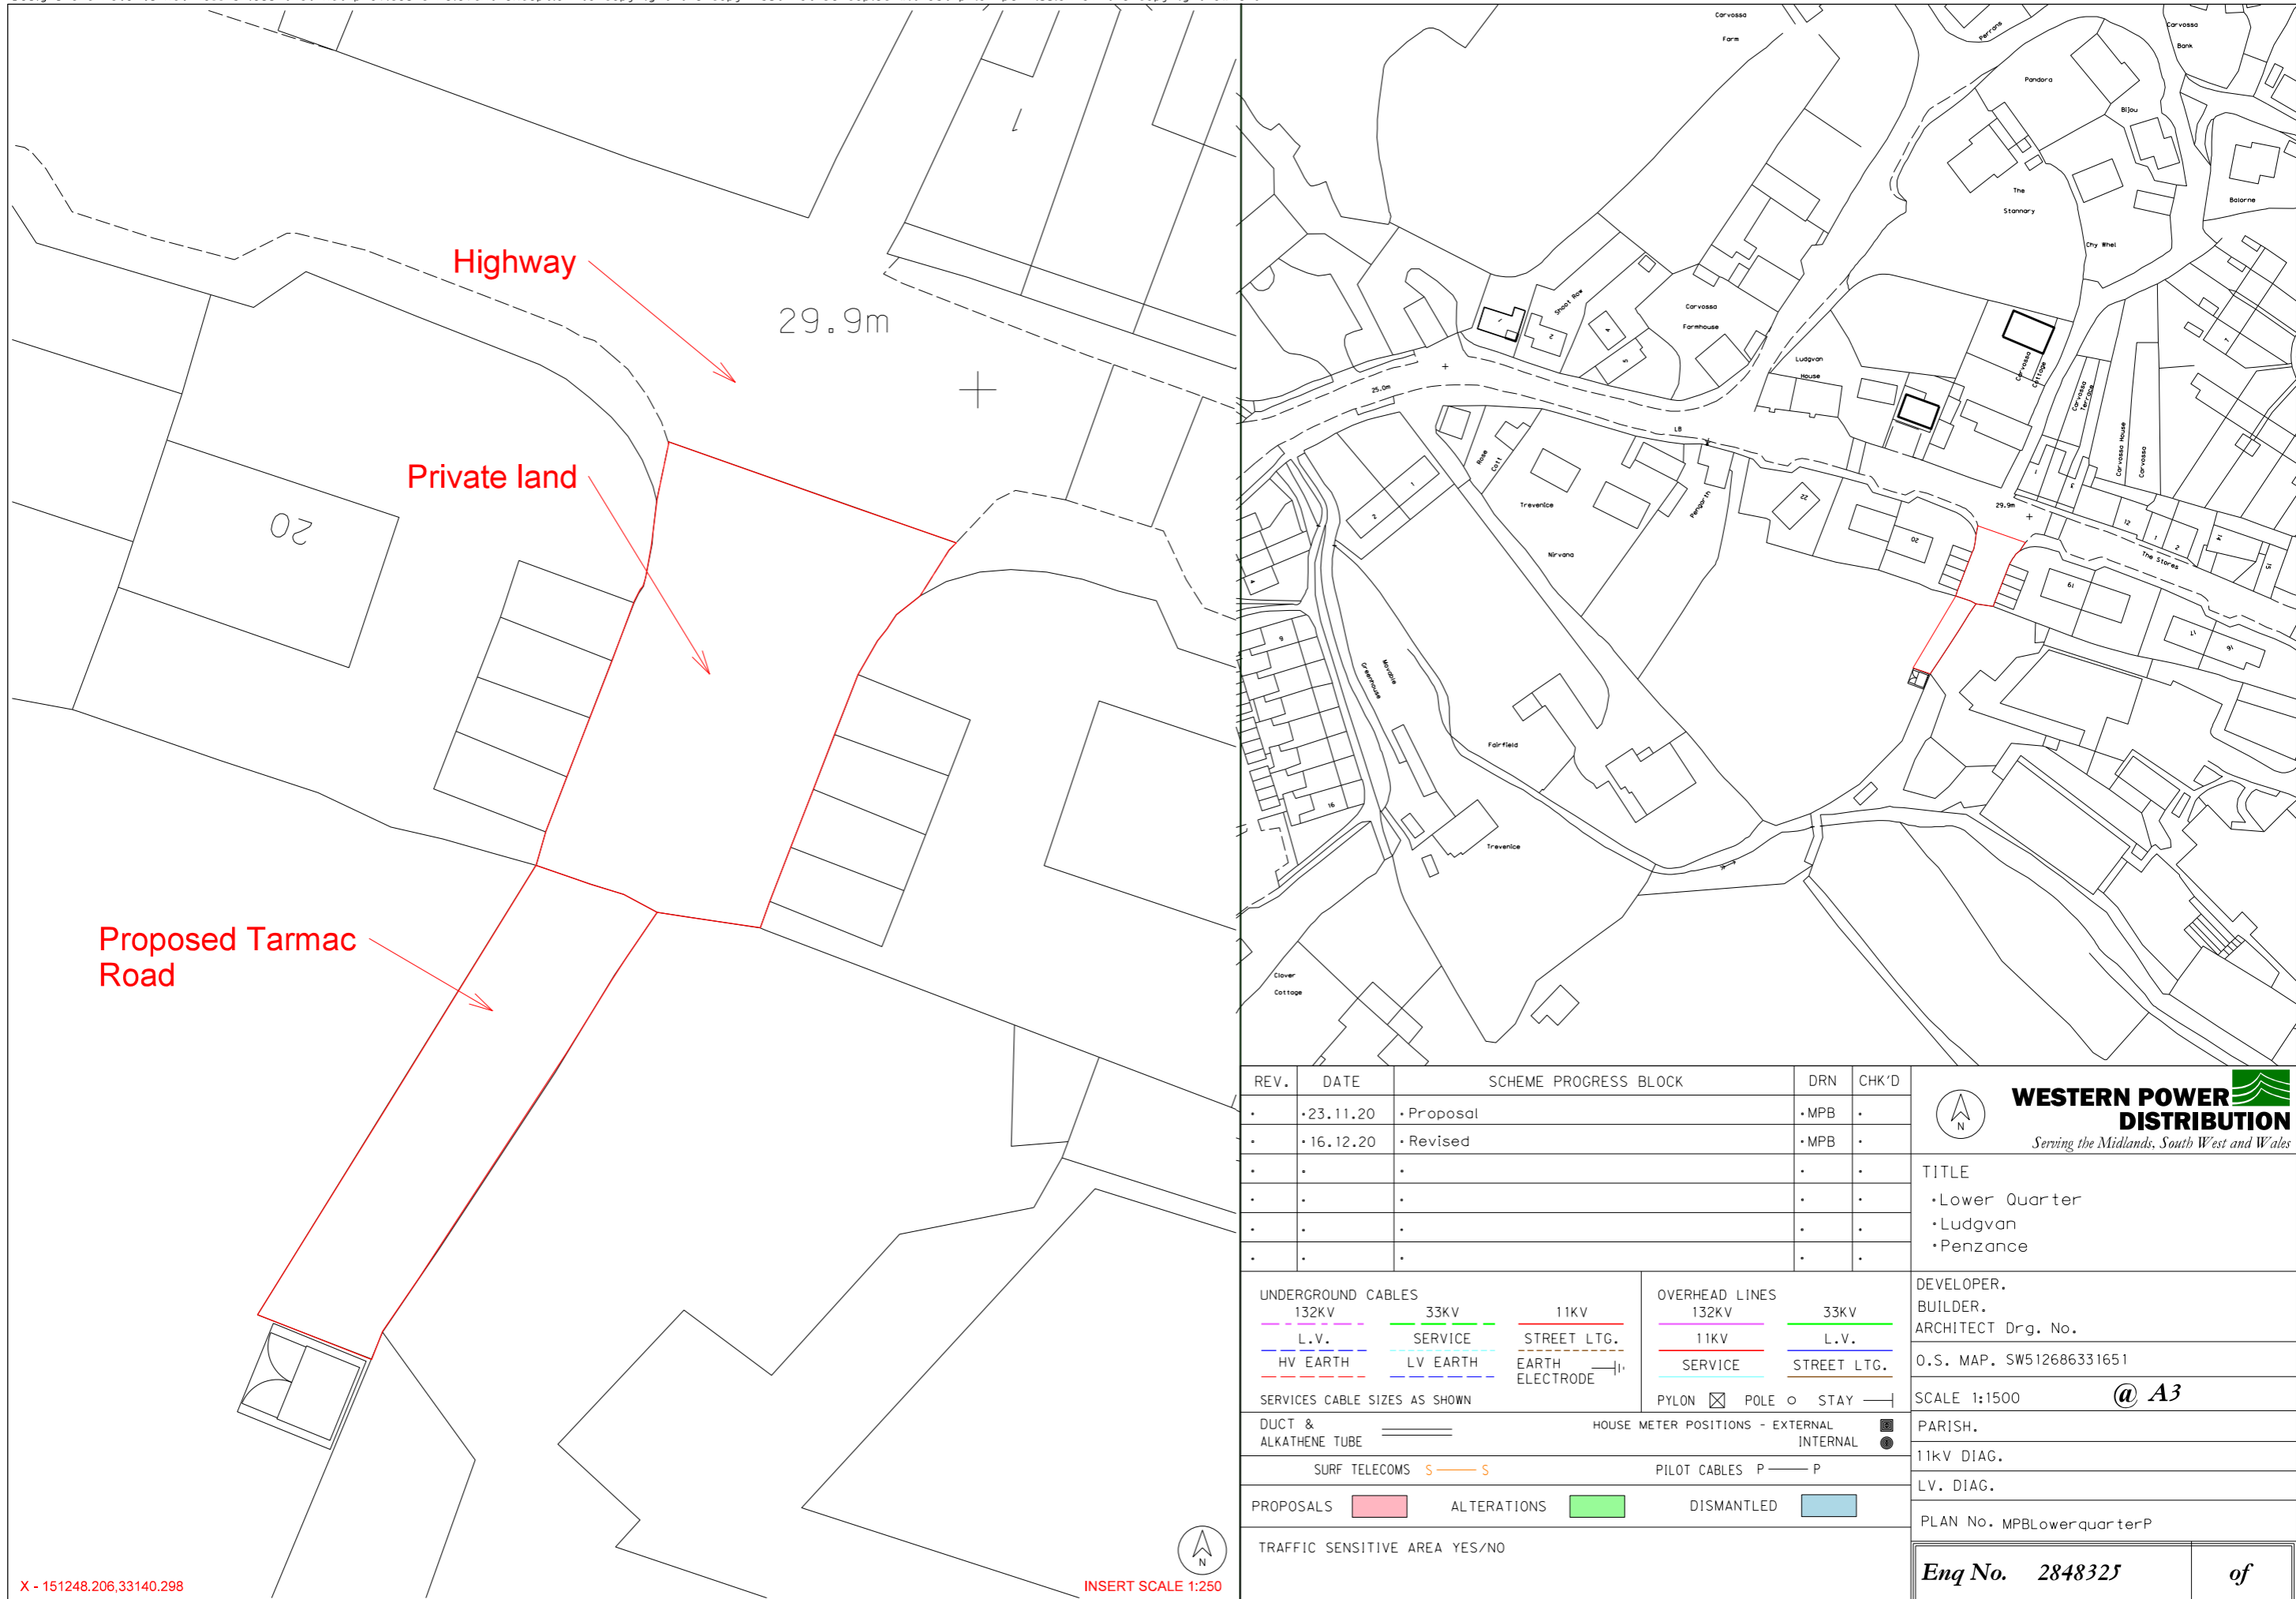

WESTERN POWER DISTRIBUTION
Serving the Midlands, South West and Wales

TITLE
•Lower Quarter
•Ludgvan
•Penzance

DEVELOPER.
BUILDER.
ARCHITECT Drg. No.
O.S. MAP. SW512686331651

SCALE 1:1500 @ **A3**

PARISH.
11kV DIAG.
LV. DIAG.

PLAN No. MPBLowerquarterP

UNDERGROUND CABLES 132KV L.V. HV EARTH	33KV SERVICE LV EARTH	11KV STREET LTG. EARTH ELECTRODE	OVERHEAD LINES 132KV 11KV SERVICE	33KV L.V. STREET LTG.
SERVICES CABLE SIZES AS SHOWN			PYLON ☒ POLE ○ STAY —	
DUCT & ALKATHENE TUBE ———		HOUSE METER POSITIONS - EXTERNAL INTERNAL		
SURF TELECOMS S — S		PILOT CABLES P — P		
PROPOSALS	ALTERATIONS	DISMANTLED		
TRAFFIC SENSITIVE AREA YES/NO				

X - 151248,206,33140,298

INSERT SCALE 1:250