


- Do not Scale from this drawing unless for planning purposes only.
- Used figured dimensions only.
- Forest Architecture Limited takes no responsibility with scaling issues when printing from pdf/printing/scanning of this drawing and
- No persons are permitted to build/construct from these drawings
- All rights reserved to Forest Architecture Limited

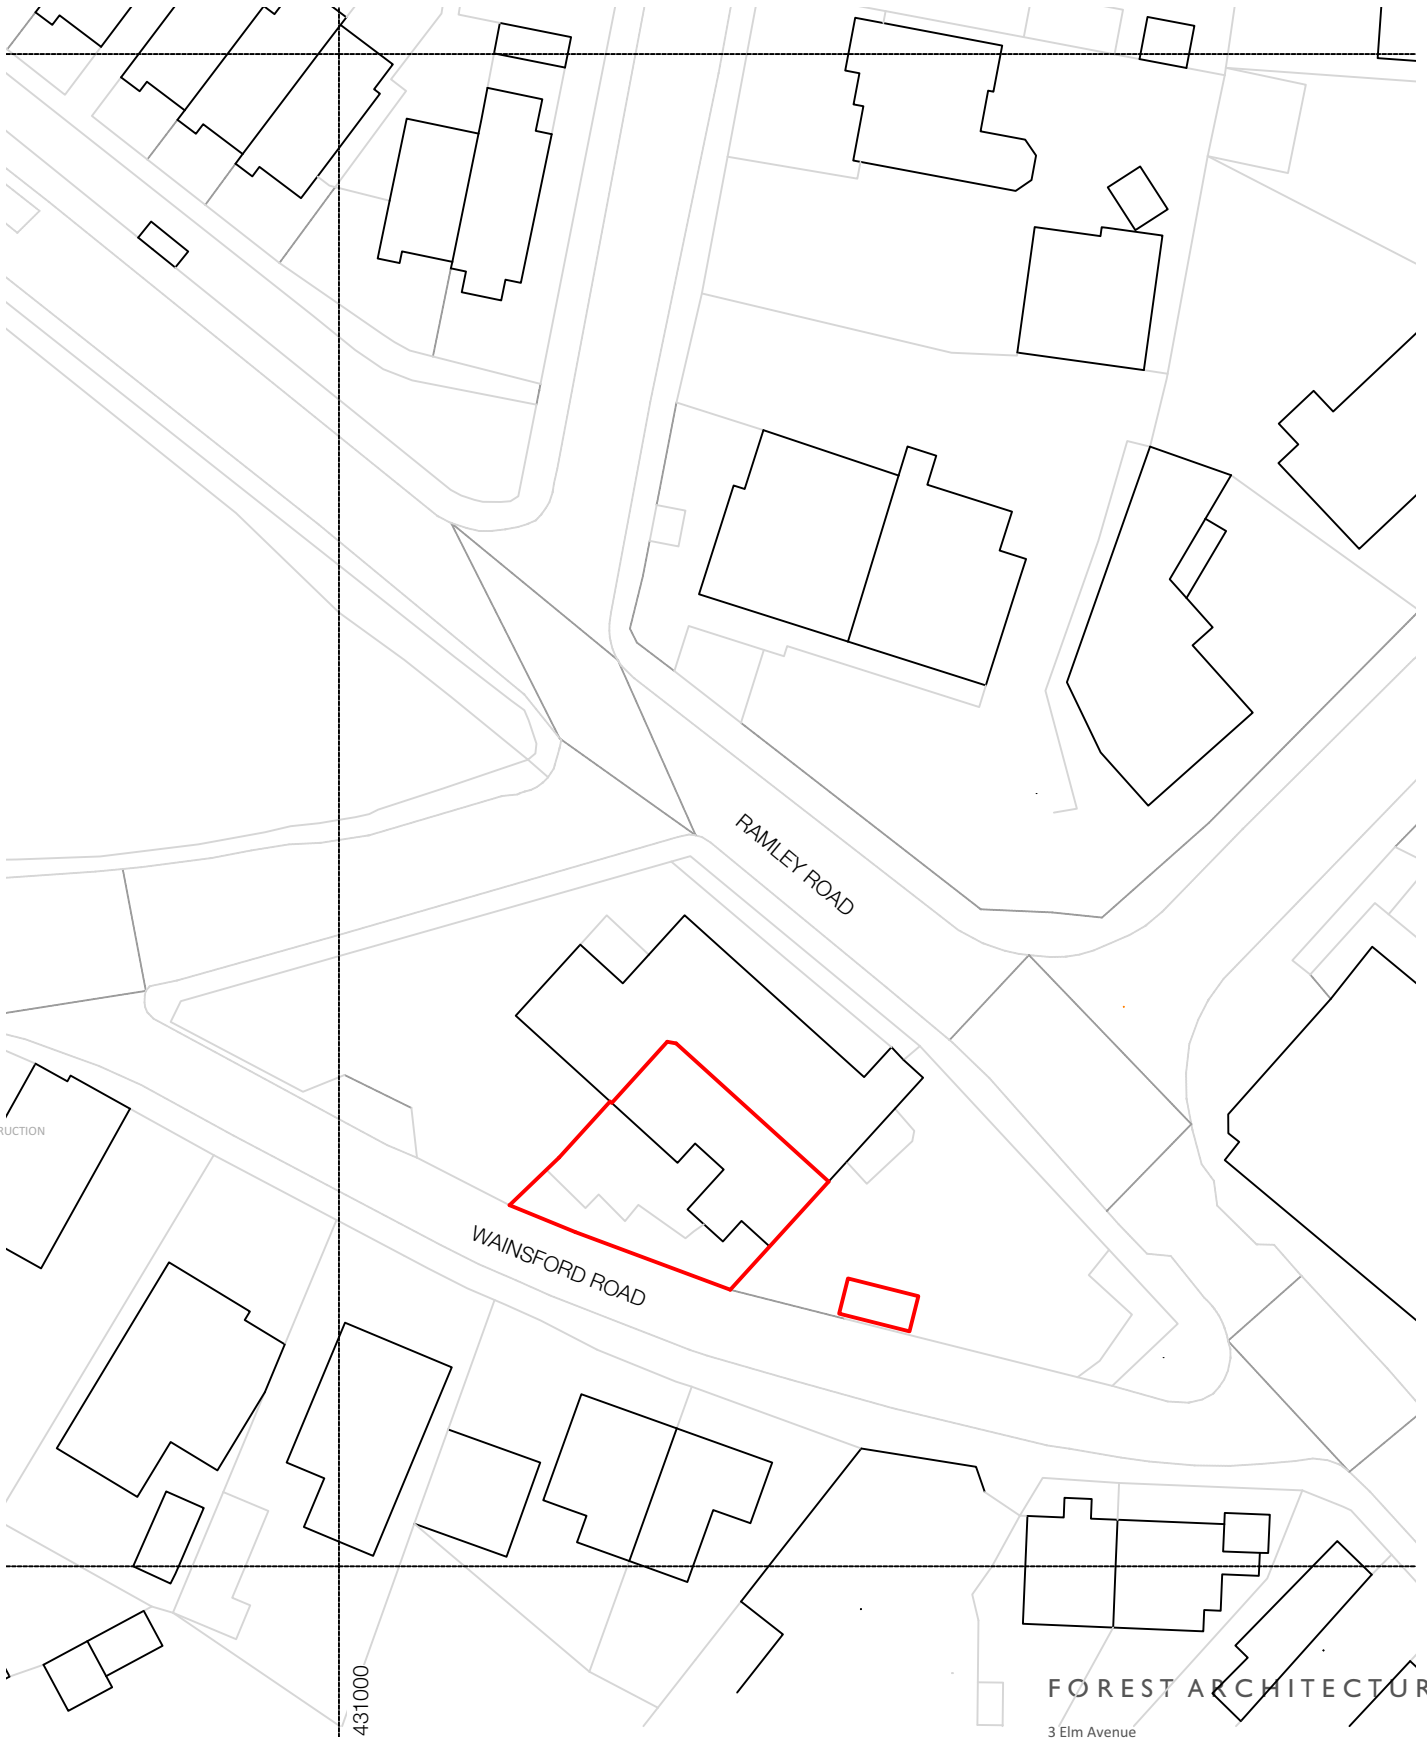

NOT FOR CONSTRUCTION

Mapping contents (c) Crown copyright and database rights 2020 Ordnance Survey 100035207

NOT FOR CONSTRUCTION



FOREST ARCHITECTURE

3 Elm Avenue  
Lymington  
Hampshire  
SO41 8BD  
01590 688 524  
07713585440



Project: Headmasters Hall, The Square, Pennington  
Drawing: Site Block Plan  
Drawing No: 1915 PP-002  
Scale: 1:500 @ A4  
Date: March 2021