


Tidpit Cottage, Martin Road, Tidpit Martin, FORDINGBRIDGE, Hampshire, SP6 3JR

MARTIN

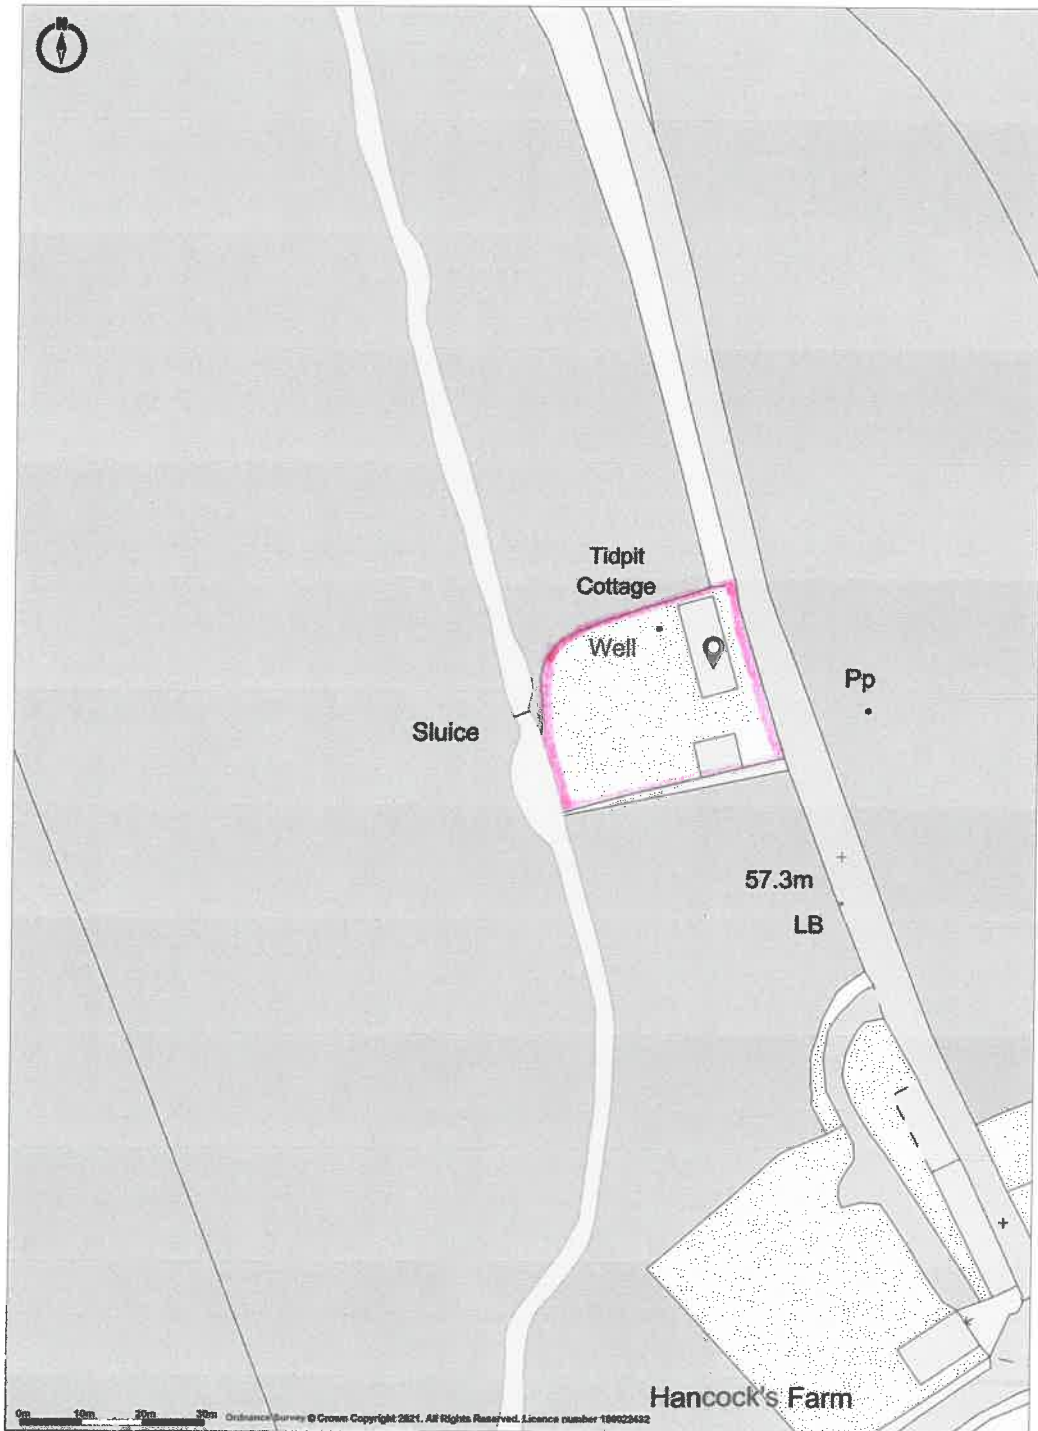


**Promap**  
LANDMARK INFORMATION

Ordnance Survey Crown Copyright 2021. All rights reserved.  
Licence number 100022432.  
Plotted Scale - 1:1250. Paper Size - A4

Cutler Associates

Tidpit Cottage, Martin Road, Tidpit Martin, FORDINGBRIDGE, Hampshire, SP6 3JR

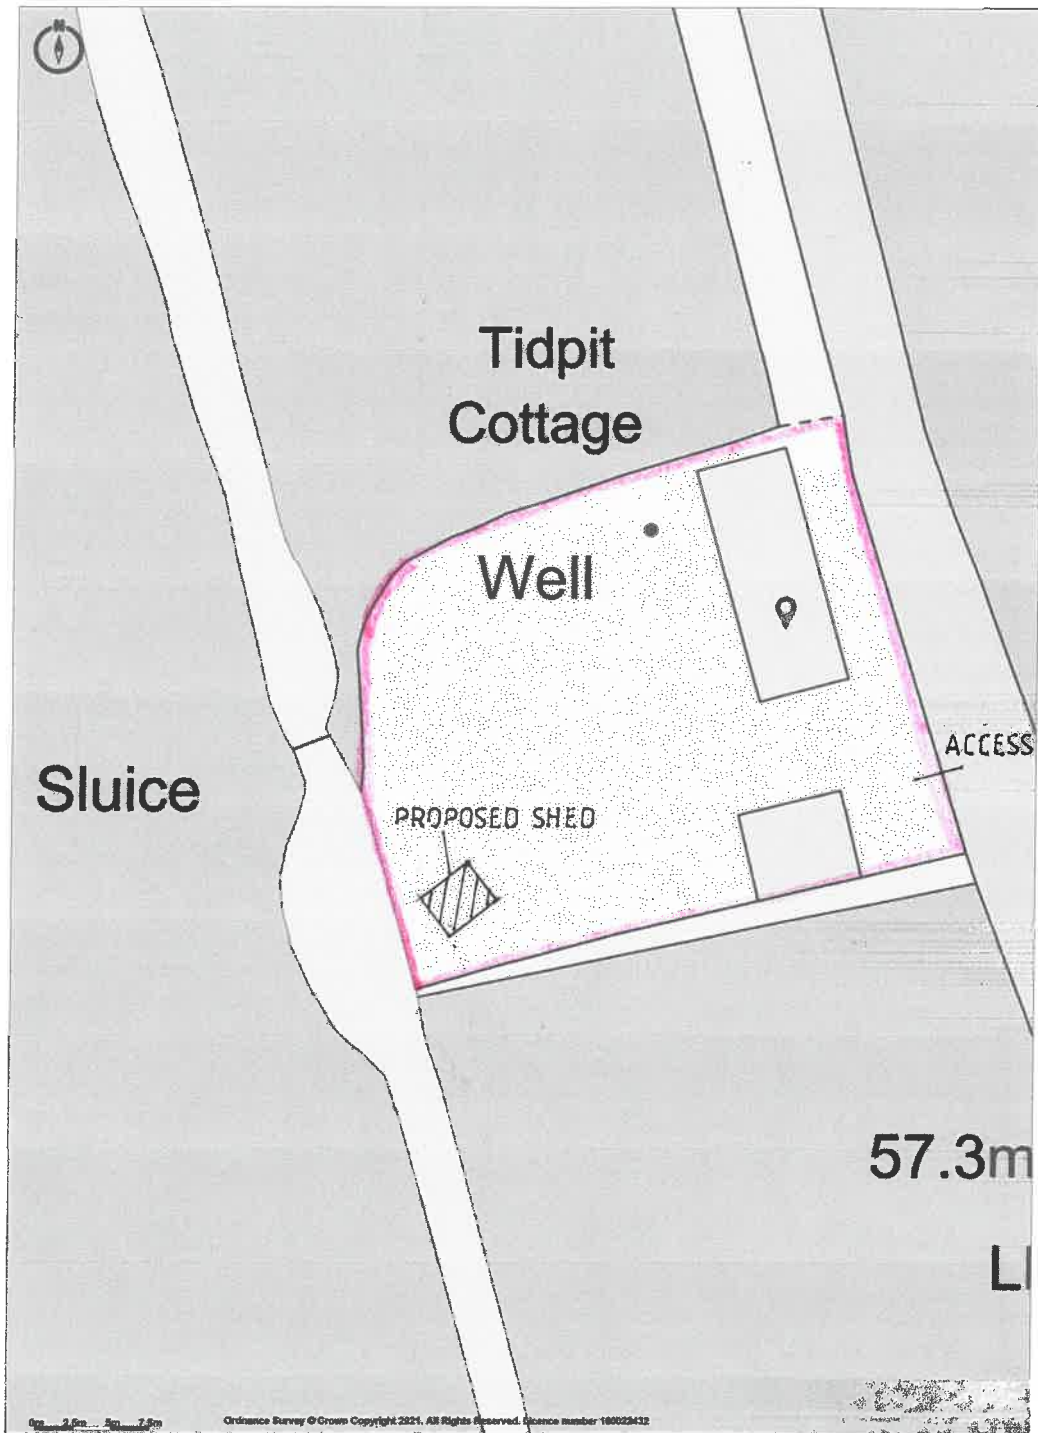

**Promap**  
● LANDMARK INFORMATION

Ordnance Survey Crown Copyright 2021. All rights reserved.  
Licence number 100022432.  
Plotted Scale - 1:500. Paper Size - A4

Cutler Associates