




S.W ELEVATION 1:50

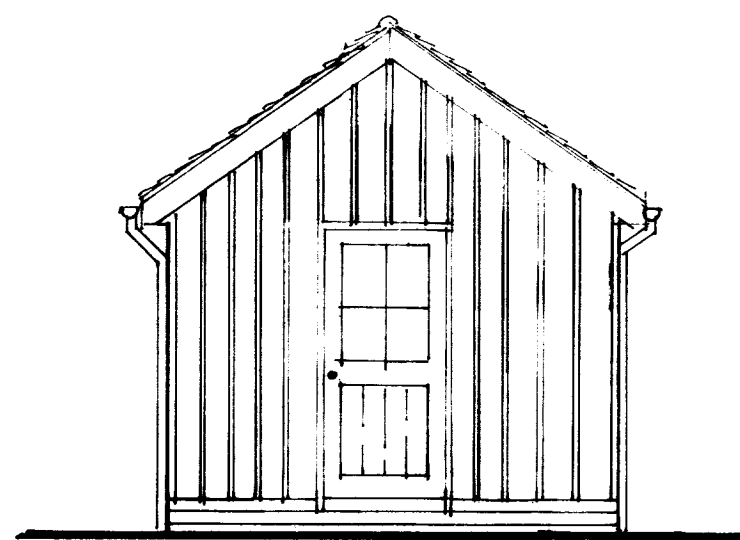


N.E ELEVATION 1:50

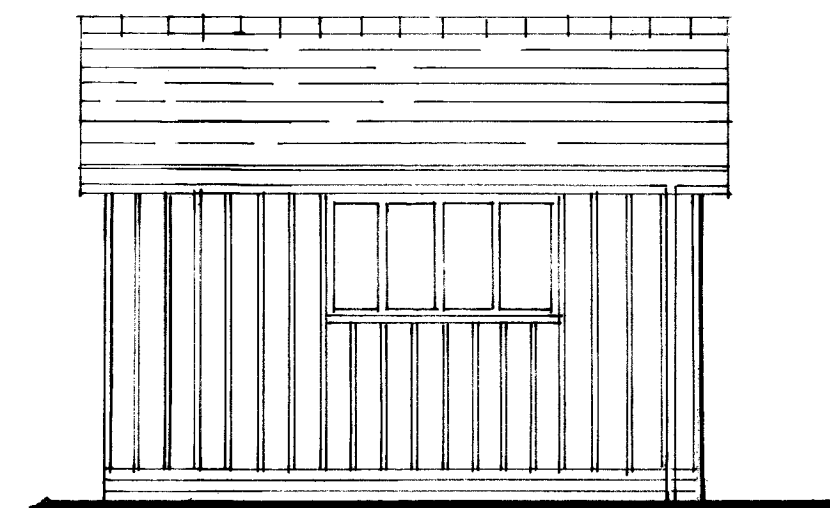


N.W ELEVATION 1:50

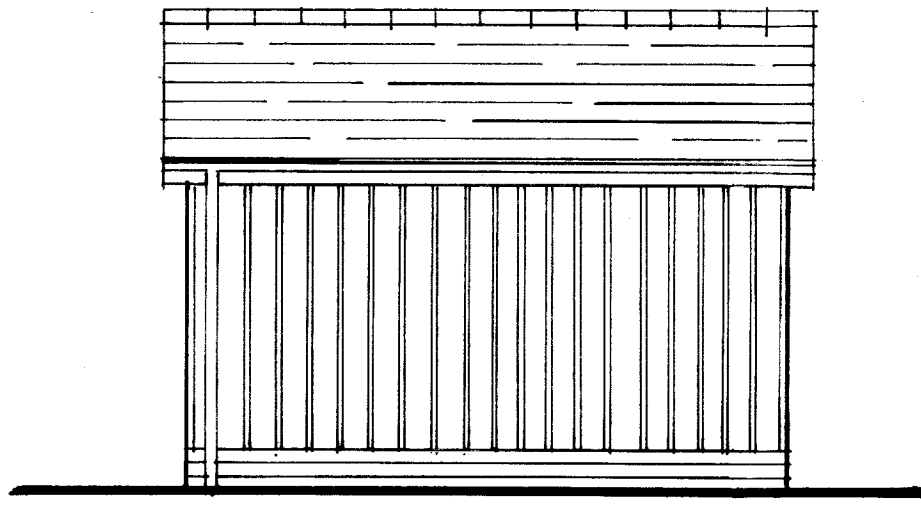

S.E ELEVATION 1:50

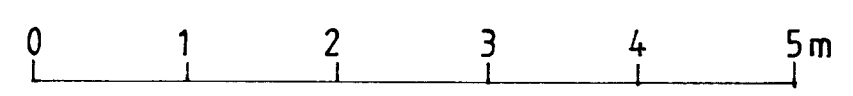

SCALE

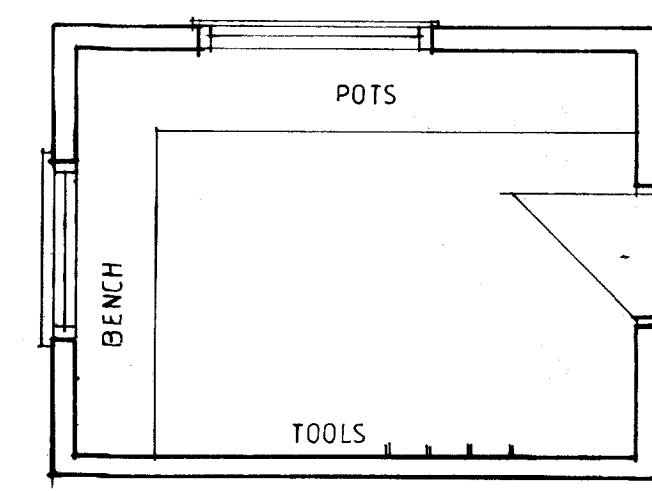

PLAN 1:50

No.	DESCRIPTION	CHK'D	APP'D	DATE
REVISIONS				

MR & MRS A MORRIS TIOPIT COTTAGE - MARTIN - HAMPSHIRE
 PROPOSAL - POTTING SHED/TOOL SHED

DRAWN DJC	TRACED	CHECKED	APPROVED	DATE 20/01/21	SCALE 1:50
--------------	--------	---------	----------	------------------	---------------

DRAWING No. MBN AM/1