
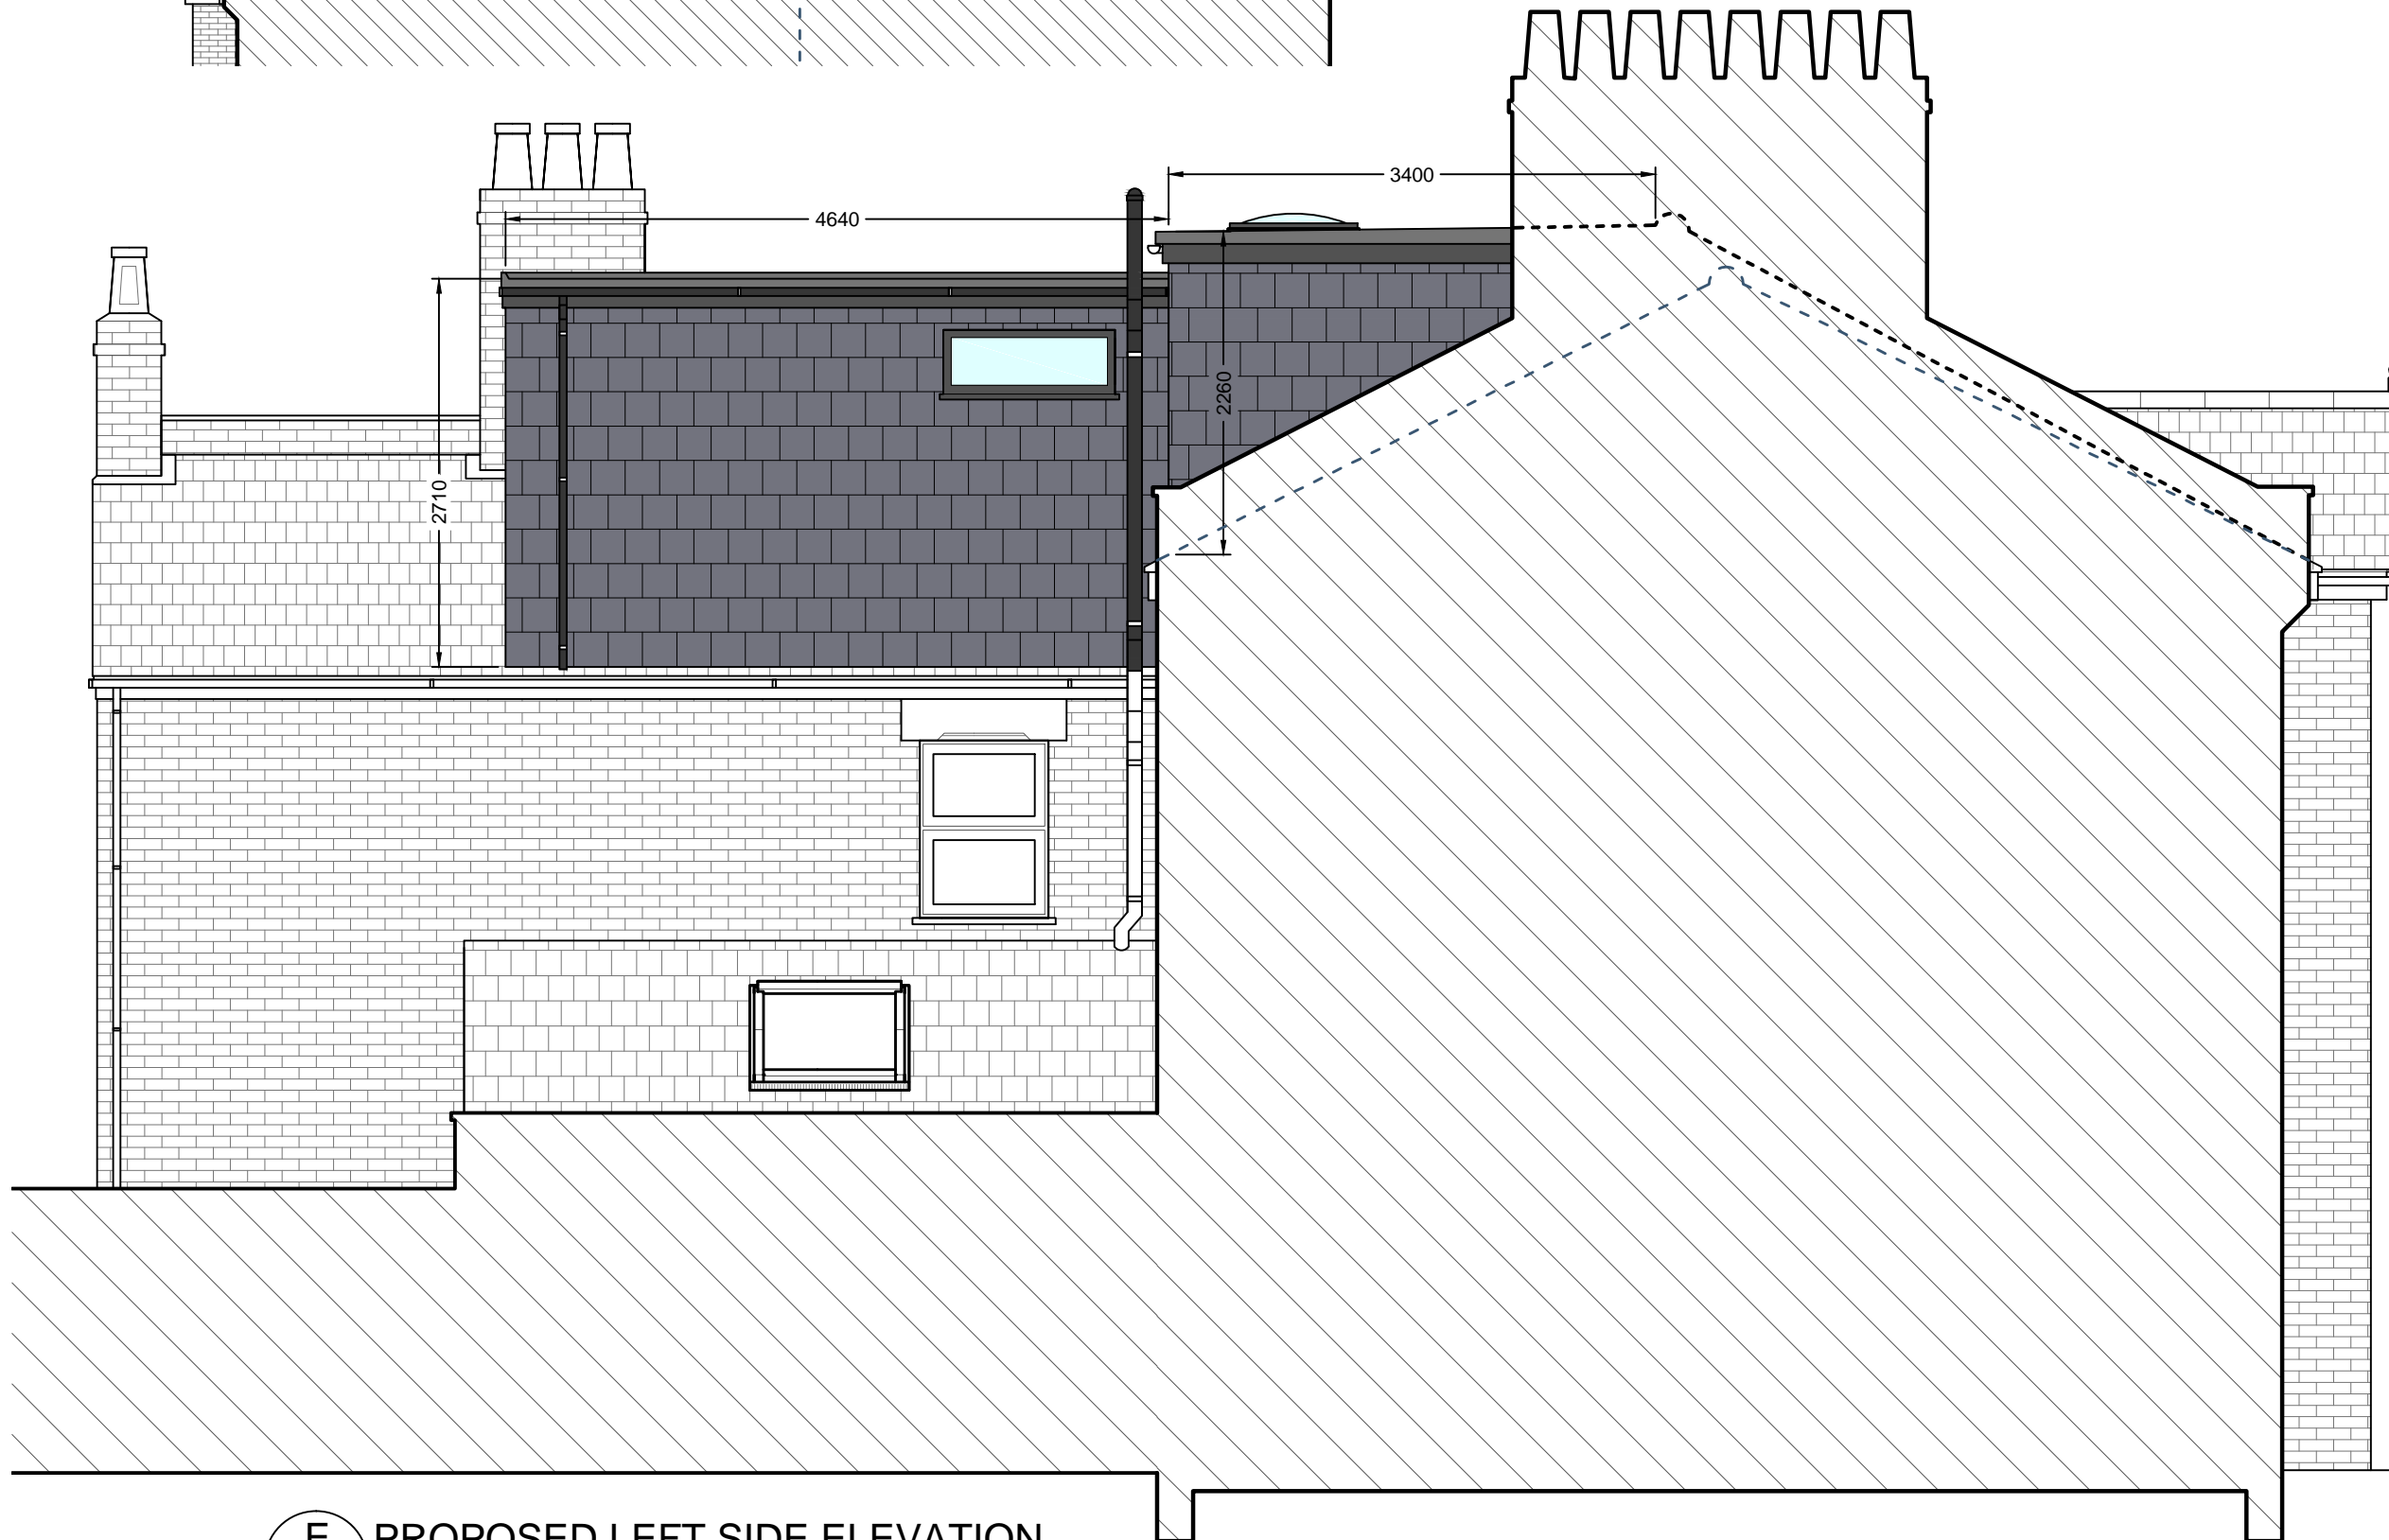


E PROPOSED RIGHT SIDE ELEVATION
07 SCALE 1/50

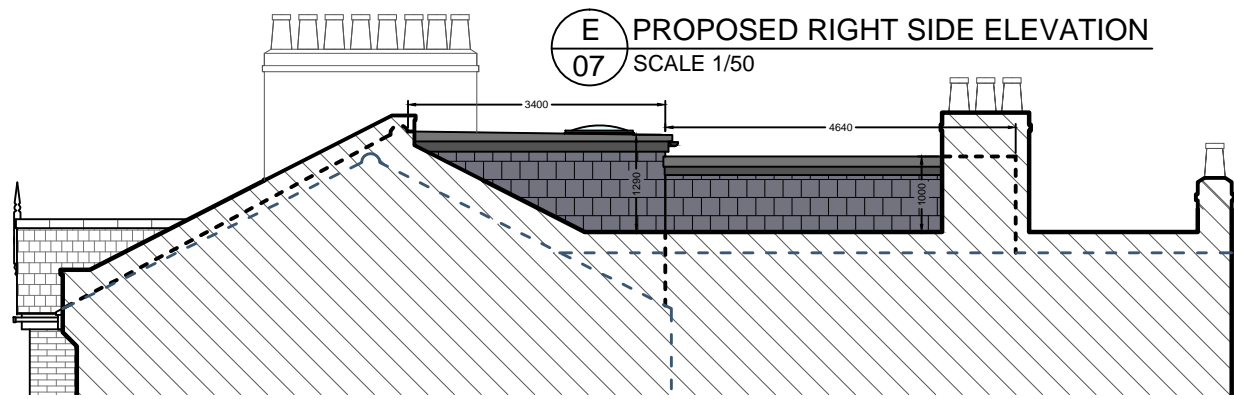

E PROPOSED LEFT SIDE ELEVATION
08 SCALE 1/50

General Notes

No.	Revision/Issue	Date

Firm Name and Address
CLASSIC LOFTS LONDON
221 Lordship Lane
East Dulwich
London
SE22 8JF

Contact information
Phone / Fax
Phone: 0800 085 8390
Fax: 020 8693 6800

Email
info@classicloftslondon.co.uk

Project Name and Address
RUTH BALLETT &
MATT TREBILCO
68 IVYDALE ROAD
LONDON
SE15 3BS

Project RAISE RIDGE LINE TO PROVIDE ADEQUATE HEIGHT FOR AN L-SHAPED DORMER LOFT EXTENSION	Sheet 06
Date 31/03/2021	Title PROPOSED SIDE ELEVATIONS
Scale 1:50 1:100	