




South

1700
Proposed Porch

Proposed Addition
5000

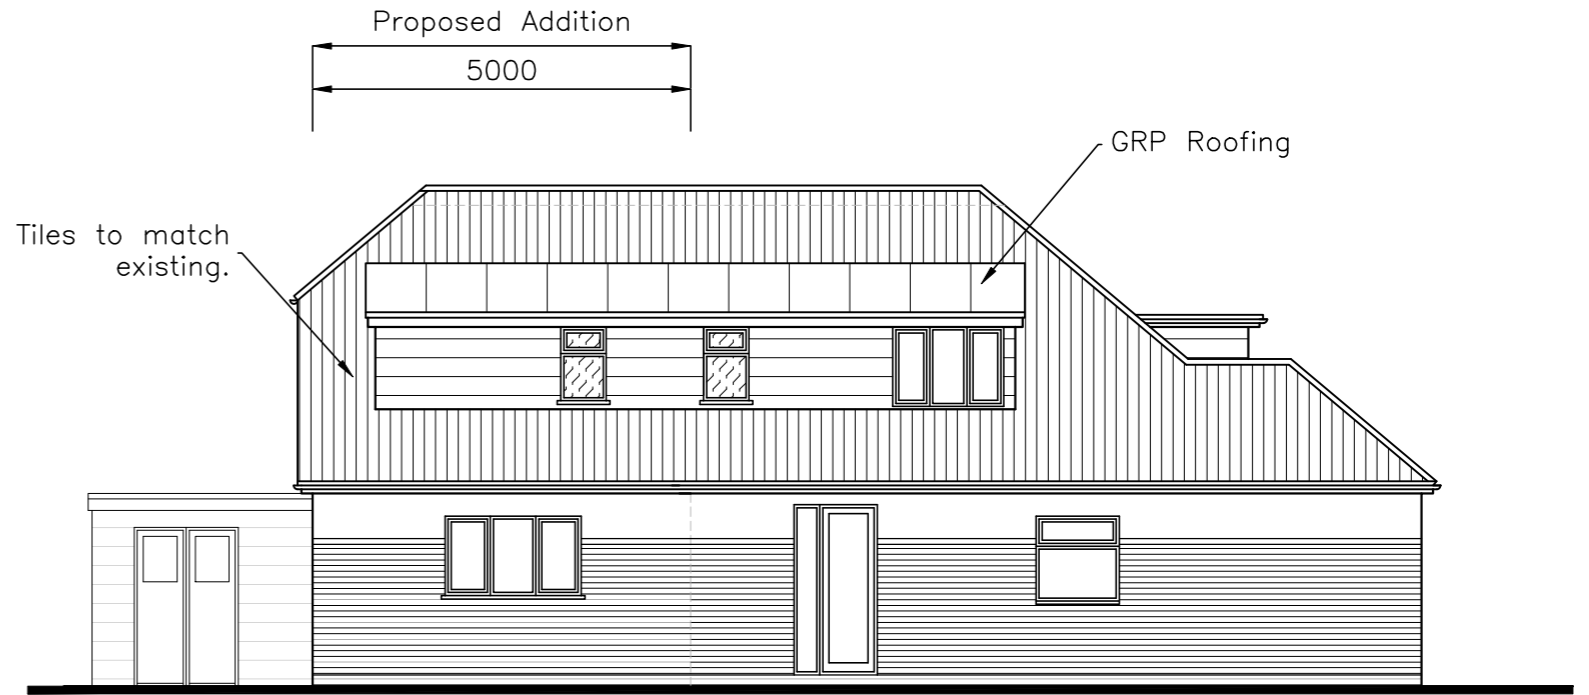

West

Proposed Addition
5000

GRP Roofing

Tiles to match existing.



East

Extend Dormer

High Level Window

Re-Roof in GRP & Re-Clad Garage



North

CAAD

Critchley Architecture And Design Ltd.
Contact: 02392 474 919 | info@caad.online
The Old Brewery, 15E South Street, Havant, PO9 1BU

Proposed Elevations

- Revisions**
- a) Client Revisions/31.03.2021/SAR
 - b)
 - c)
 - d)

11 New Cut,
Hayling Island,
Hampshire,
PO11 0NB

Scale A1=1:50, A3=1:100
Drawn SAR
Date 31/03/2021

21027-510⁰

10m

20m

30m

40m