



PROPOSED REAR ELEVATION EAST
1:100

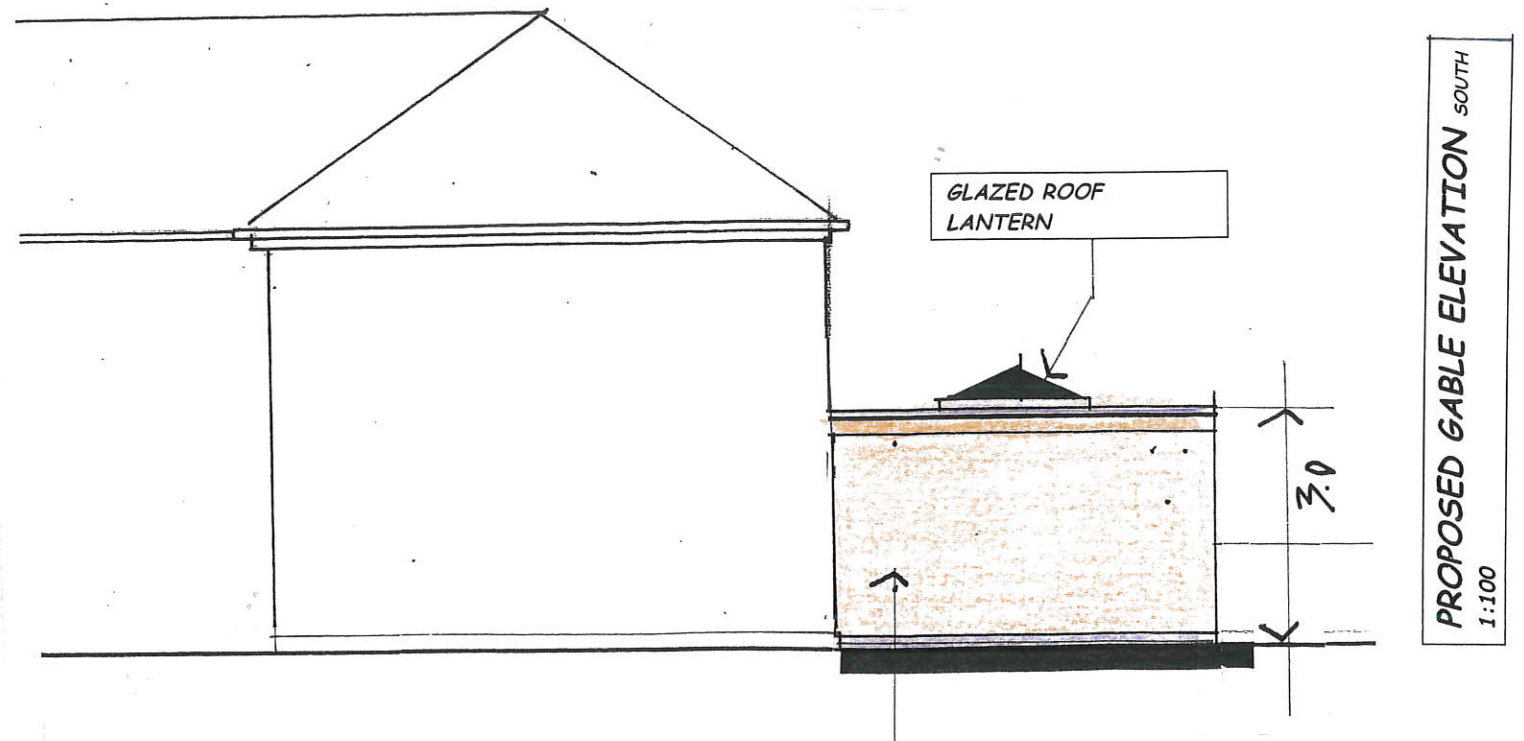

PROPOSED GABLE ELEVATION NORTH
1:100

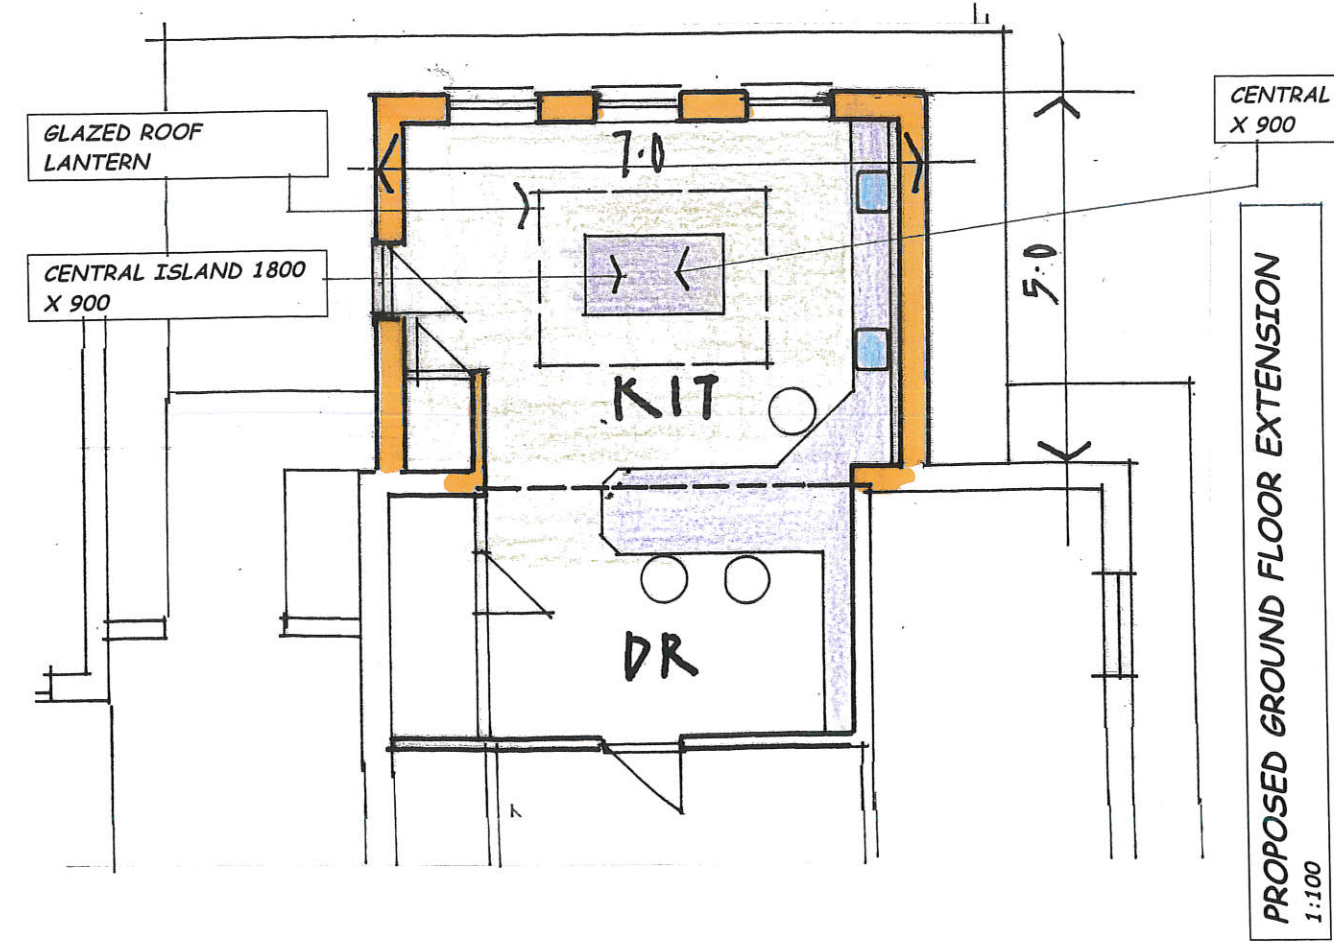


PROPOSED GABLE ELEVATION SOUTH
1:100


PROPOSED REAR SINGLE STOREY EXTENSION
DARLEY HOUSE HUMMERBECK WEST AUCKLAND DL14 9PF

RENDERED WALLS TO MATCH EXISTING


RYDER ARCHITECTS
 SELF BUILD + DESIGN
 The Studio
 Sylvan Vista, Brancepeth Village,
 Durham, DH7 8DT
 email selfbuildarchitects@hotmail.com
 Phones. 0191 3784727 : 07802 740150

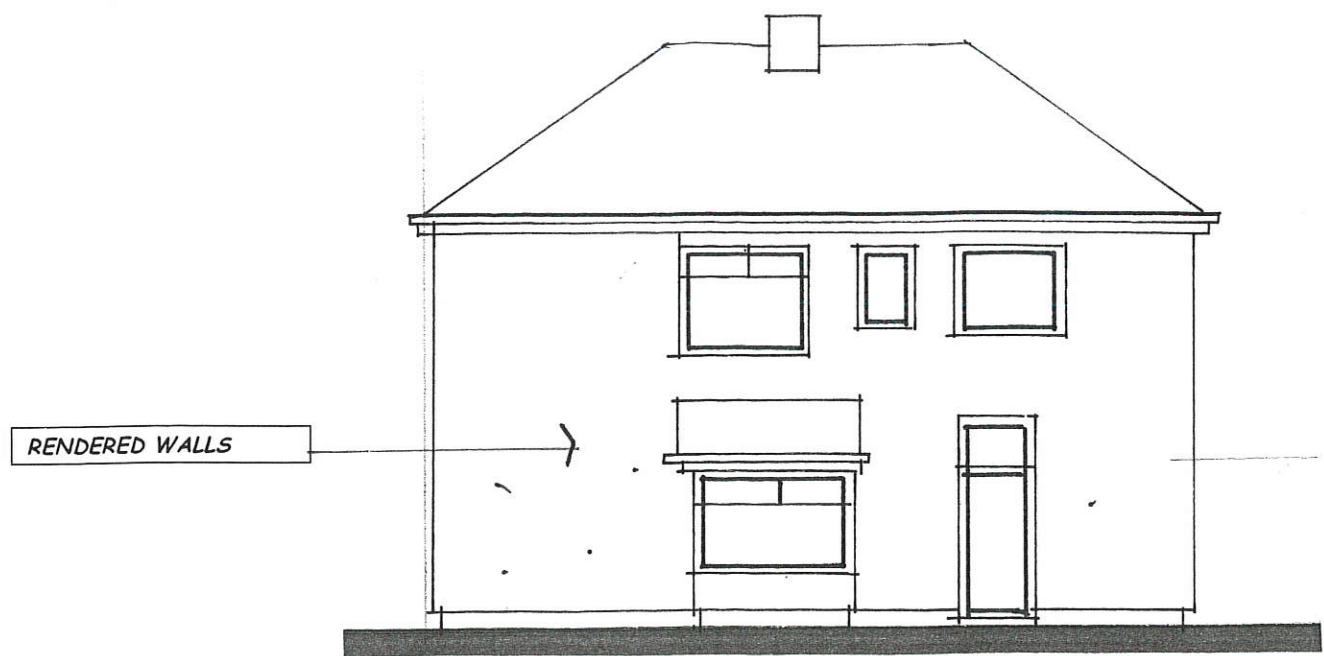


EXISTING REAR ELEVATION EAST
1:100

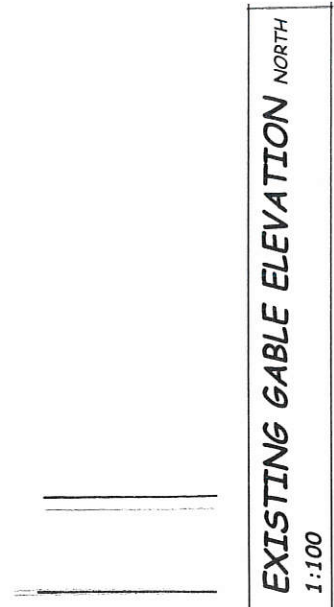


EXISTING GABLE ELEVATION NORTH
1:100

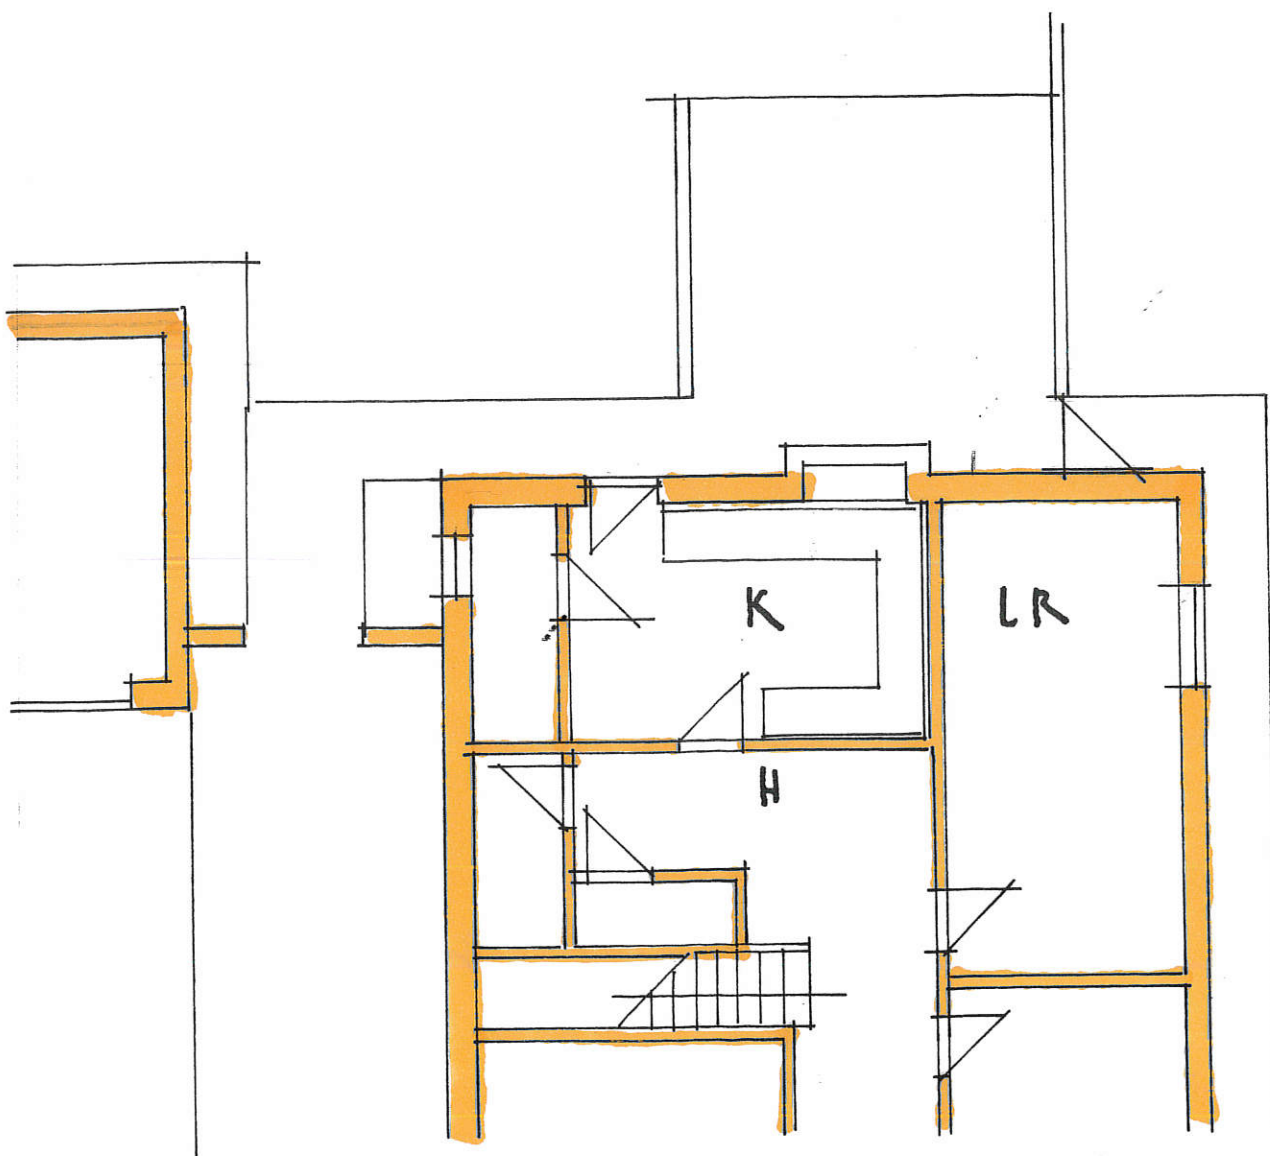

EXISTING GROUND FLOOR
1:100

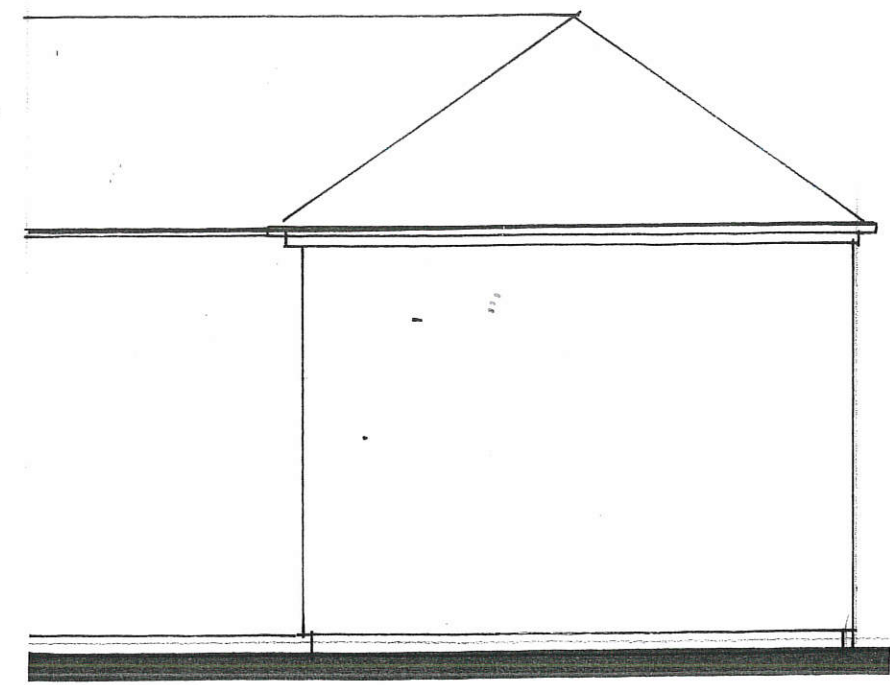

EXISTING GABLE ELEVATION SOUTH
1:100

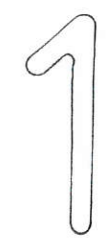

PROPOSED REAR SINGLE STOREY EXTENSION
DARLEY HOUSE HUMMERBECK WEST AUCKLAND DL14 9PF

RYDER ARCHITECTS
 SELF BUILD + DESIGN
 The Studio
 Sylvan Vista, Brancepeth Village,
 Durham, DH7 8DT
 email selfbuildarchitects@hotmail.com
 Phones. 0191 3784727 : 07802 740150