



GENERAL NOTES:
 1. To be read in conjunction with other consultants drawings.
 2. All Dimensions to be checked on site. Not for construction.
 3. Do not scale off drawing (Except for Planning purposes only).
 ©2021 Acre Planning Ltd


SITE:
29 Barnhill Road

DRAWING NAME:
Block Plans


REVISION LIST:
 A) First Issue
 B)
 C)

ISSUED FOR:
Planning
 SCALE:
 As marked on A3

Rev:
a
 Drawing No:
03

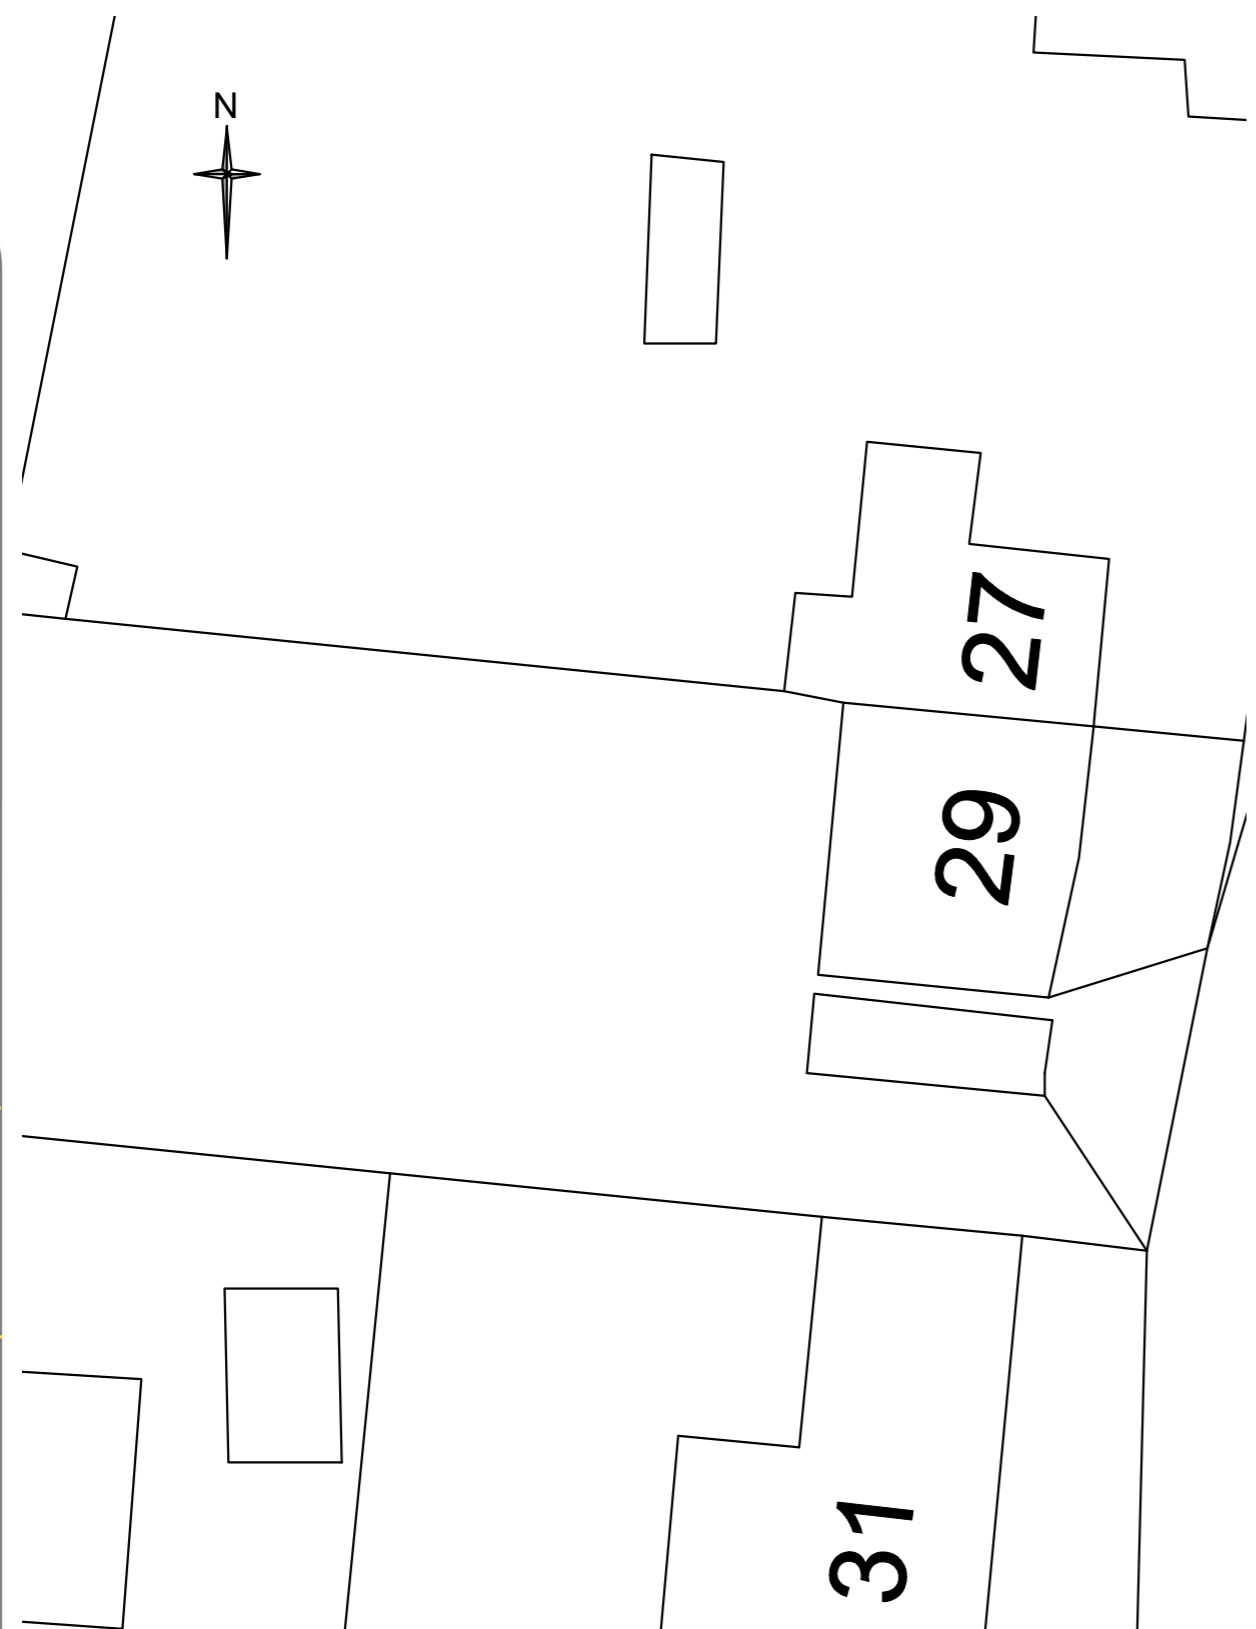

Existing Block Plan - scale 1:200

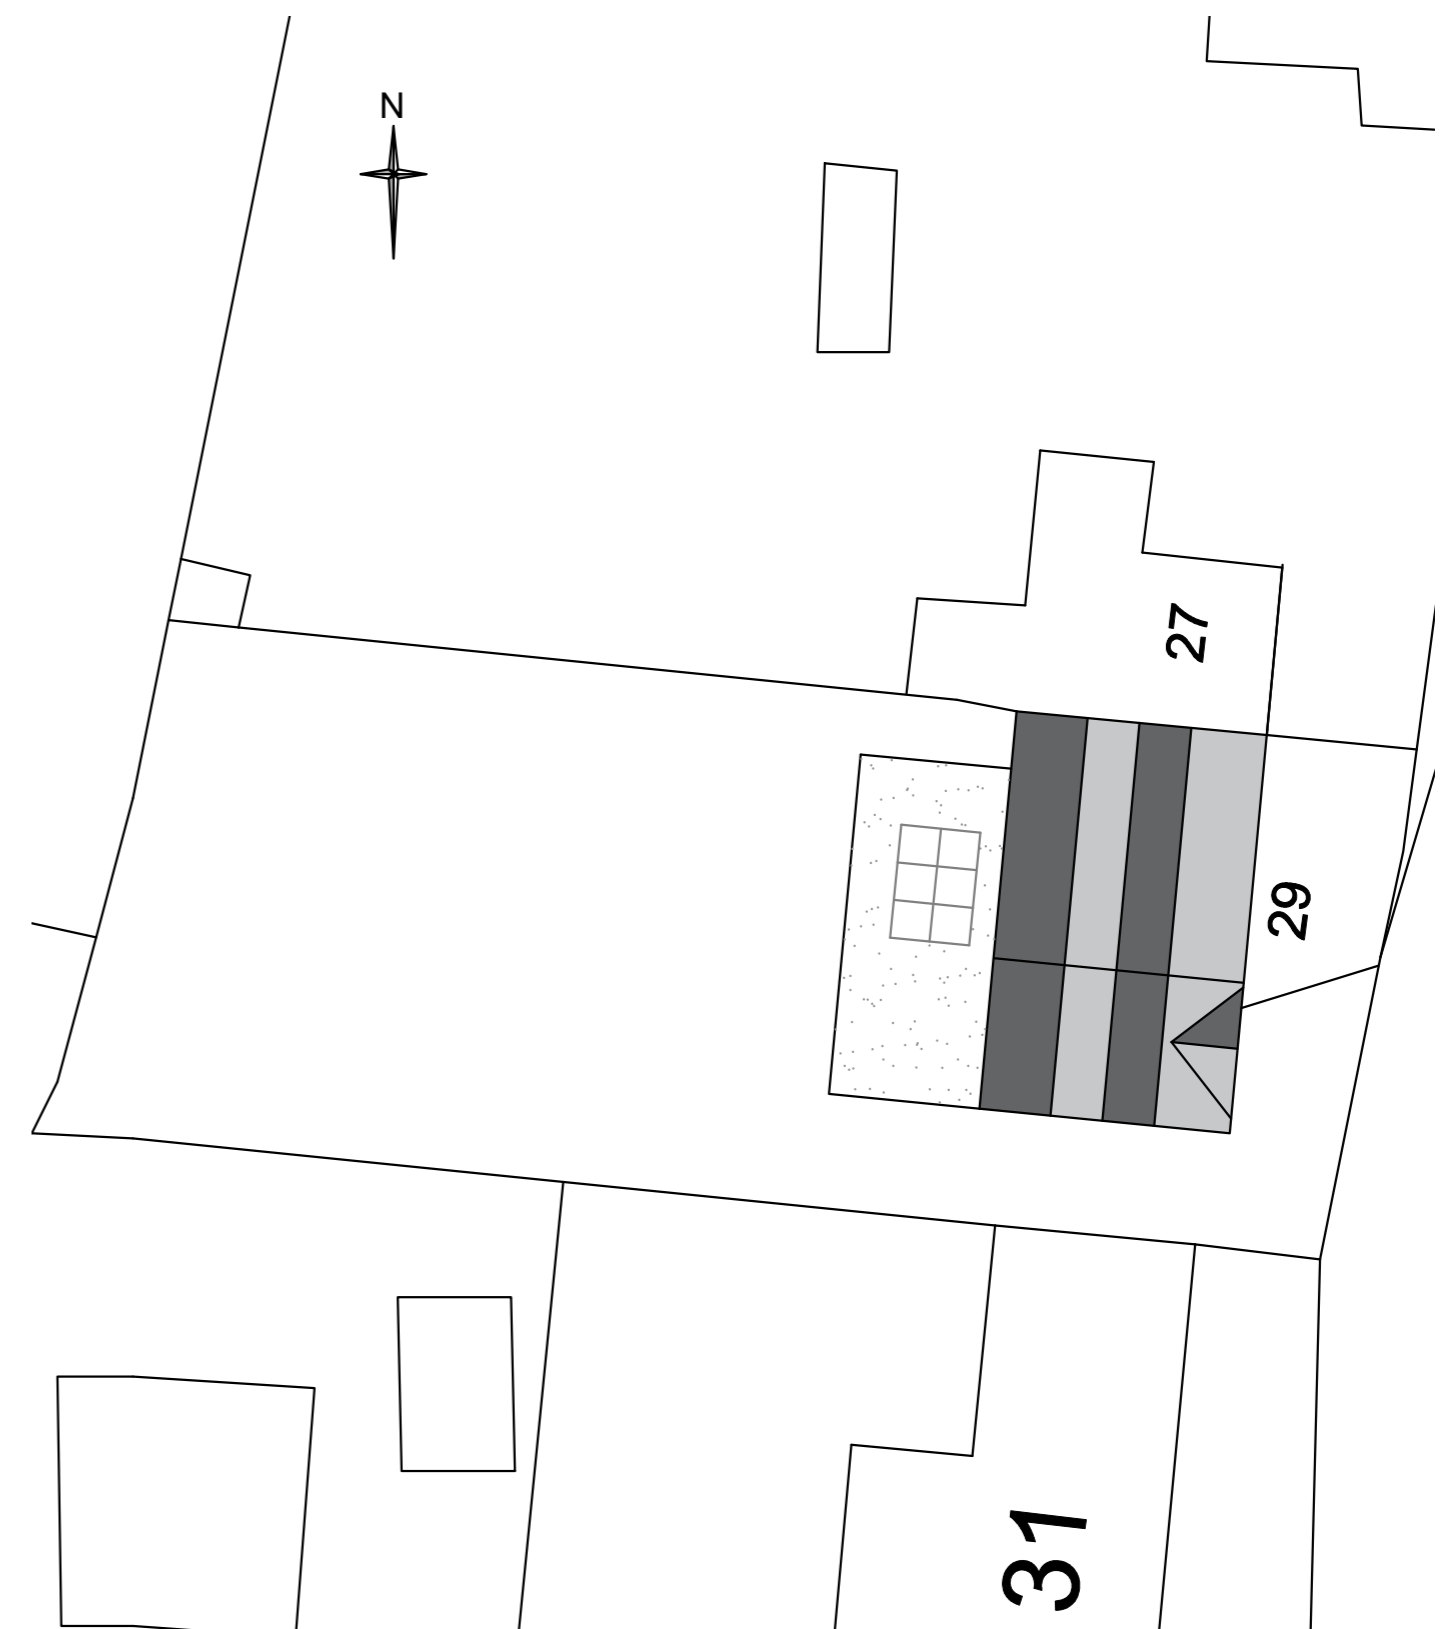

Proposed Block Plan - scale 1:200

