


SECTION

NOTE: DO NOT SCALE THIS DRAWING. ALL DIMENSIONS TO BE CHECKED AND CONFIRMED BY THE CONTRACTOR ON SITE BEFORE COMMENCING CONSTRUCTION. ANY DISCREPANCY TO BE REPORTED TO THE ARCHITECT/CLIENT.

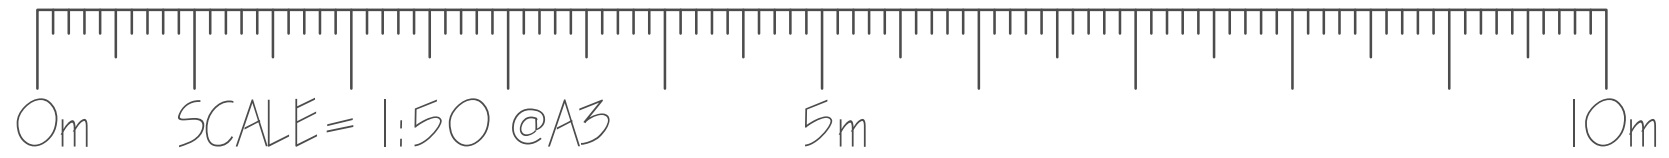

REFERENCE DRAWINGS	KEY PLAN	NOTES: PLEASE NOTE THAT BEFORE BUILDING WORKS COMMENCES IT IS THE RESPONSIBILITY OF THE BUILDER OR OWNER TO SERVE PARTY WALL NOTICES TO ALL NEIGHBOURS	No	REVISION	DATE	DESCRIPTION	BY	CHK	AXIS VECTOR DESIGN LTD <small>181, LONDON ROAD, MITCHAM, SURREY, CR4 2JB info@axisvector.co.uk www.axisvector.co.uk MOBILE: 07 - 491 - 268 - 732 , 07 - 403-404 - 405</small>	DRAWN MK	CLIENT/PROJECT: 21 HARDMAN ROAD, KINGSTON, KT2 6RH	DRAWING No. 5
A			0					CHECKED AQ		DRAWING TITLE: SECTION		SCALE: 1:50
B			1					REVISION		DATE: JAN 2021		
C			2									