
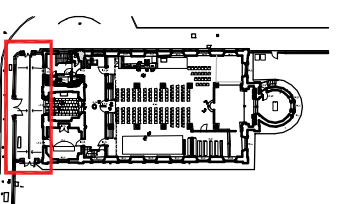



LOCATION PLAN 1:100

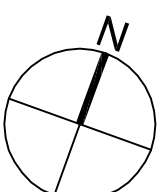

LOCATION PLAN 1:1250

- NOTES**
1. DO NOT SCALE FROM THIS DRAWING.
 2. This drawing is the copyright of Mose Dale Gillatt.
 3. All dimensions to be verified on site prior to any shop or site works being commenced.
 4. Any discrepancies to be reported to the architect first (not any party beyond it).
 5. This drawing is to be read in conjunction with relevant consultants' and specialist drawings.
 6. This drawing must be read in conjunction with the following drawings:


Revisions:
 rev. date details
 A 08.04.21
 NOTES UPDATED FOR BRASS MOUSE

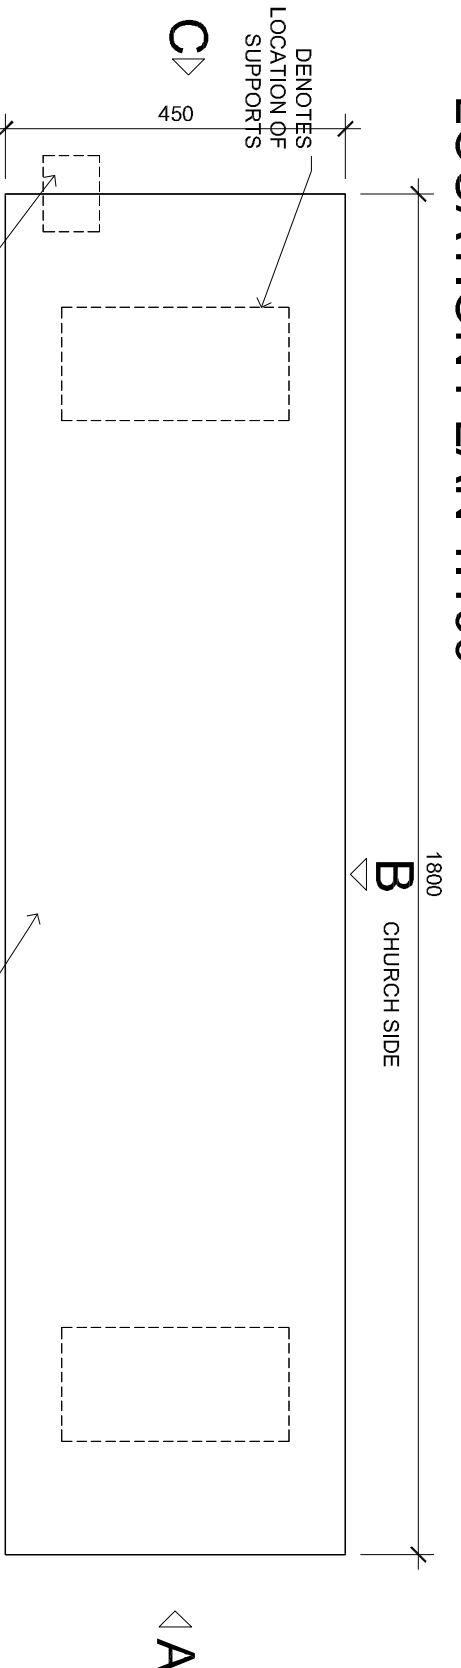


BENCH TOP 1:10

LOCATION OF BRASS MOUSE TO BE FIXED TO STONEMWORK.
 THIS IS PART OF INTERPRETATION STRATEGY

BENCH TOP AND SUPPORTS TO BE FABRICATED FROM STONE TO MATCH PAVING TO FRONT OF CHURCH
 E/O COST TO BE CONFIRMED FOR ENGRAVING TO 3NO. SIDE FACES WITH WORDS/MOTIF. FONT IS INDICATIVE ONLY. TO BE CONFIRMED

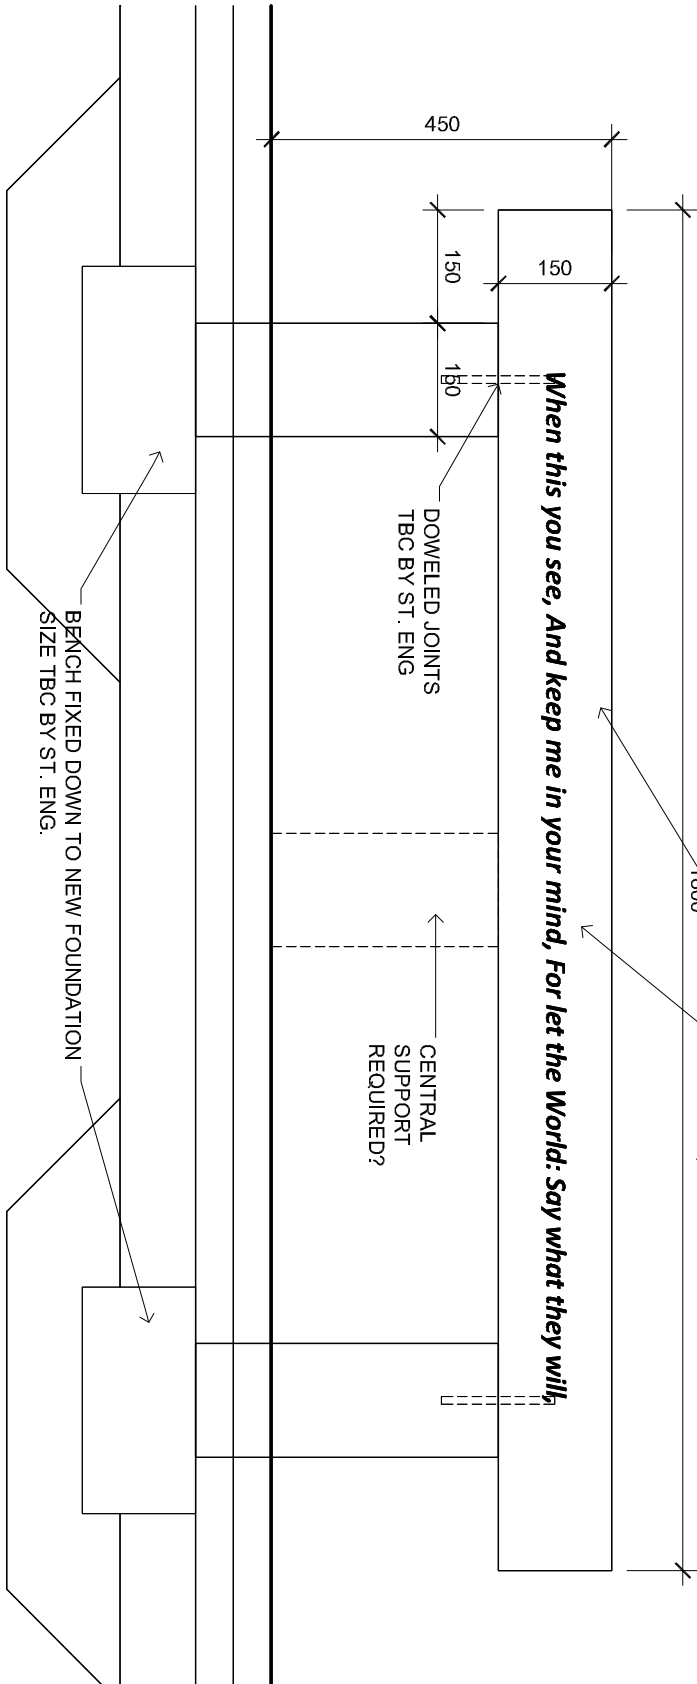


BENCH ELEVATION B 1:10

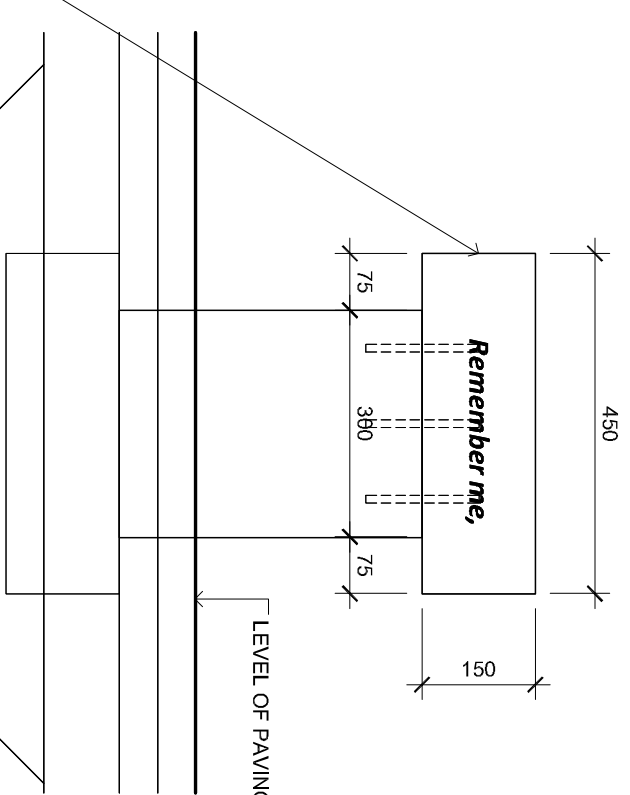

BENCH ELEVATION A 1:10

LOCATION OF BRASS MOUSE TO BE FIXED TO STONEMWORK.

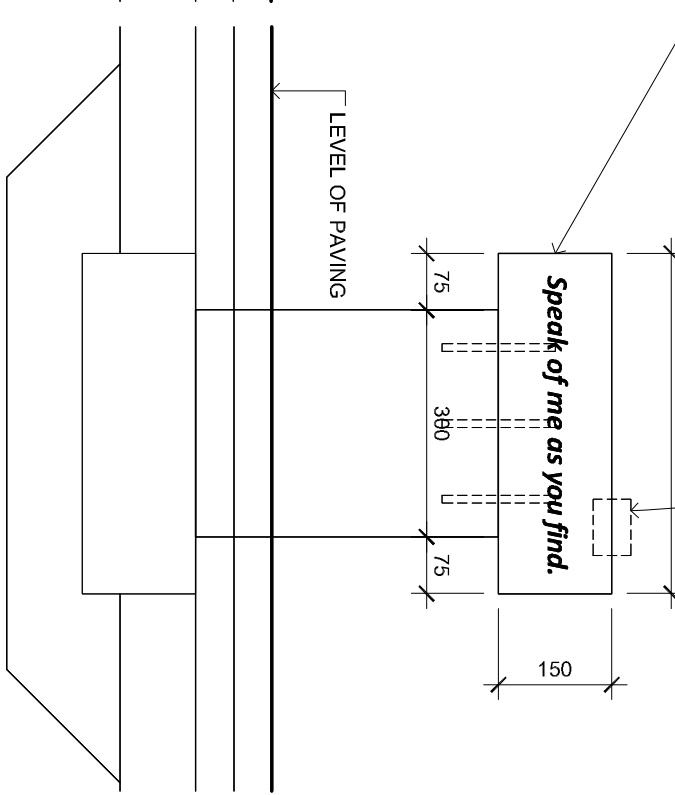

BENCH ELEVATION C 1:10



Client: CHURCHES CONSERVATION TRUST
 Project: CANNY SPACE

Title: EXTERNAL BENCH
 Purpose of Issue: PLANNING
 Drawing No: 942 AA(O) 325
 Rev: A
 Scale: AS NOTED @ A3
 Date: JANUARY 2020
 Drawn: CR
 Checked: TM

East Lodge
 Jesmond Road
 Newcastle upon Tyne
 NE2 1NL
 T: 0191 2814802
 E: studio@mgarchitects.info
 W: www.mgarchitects.info