

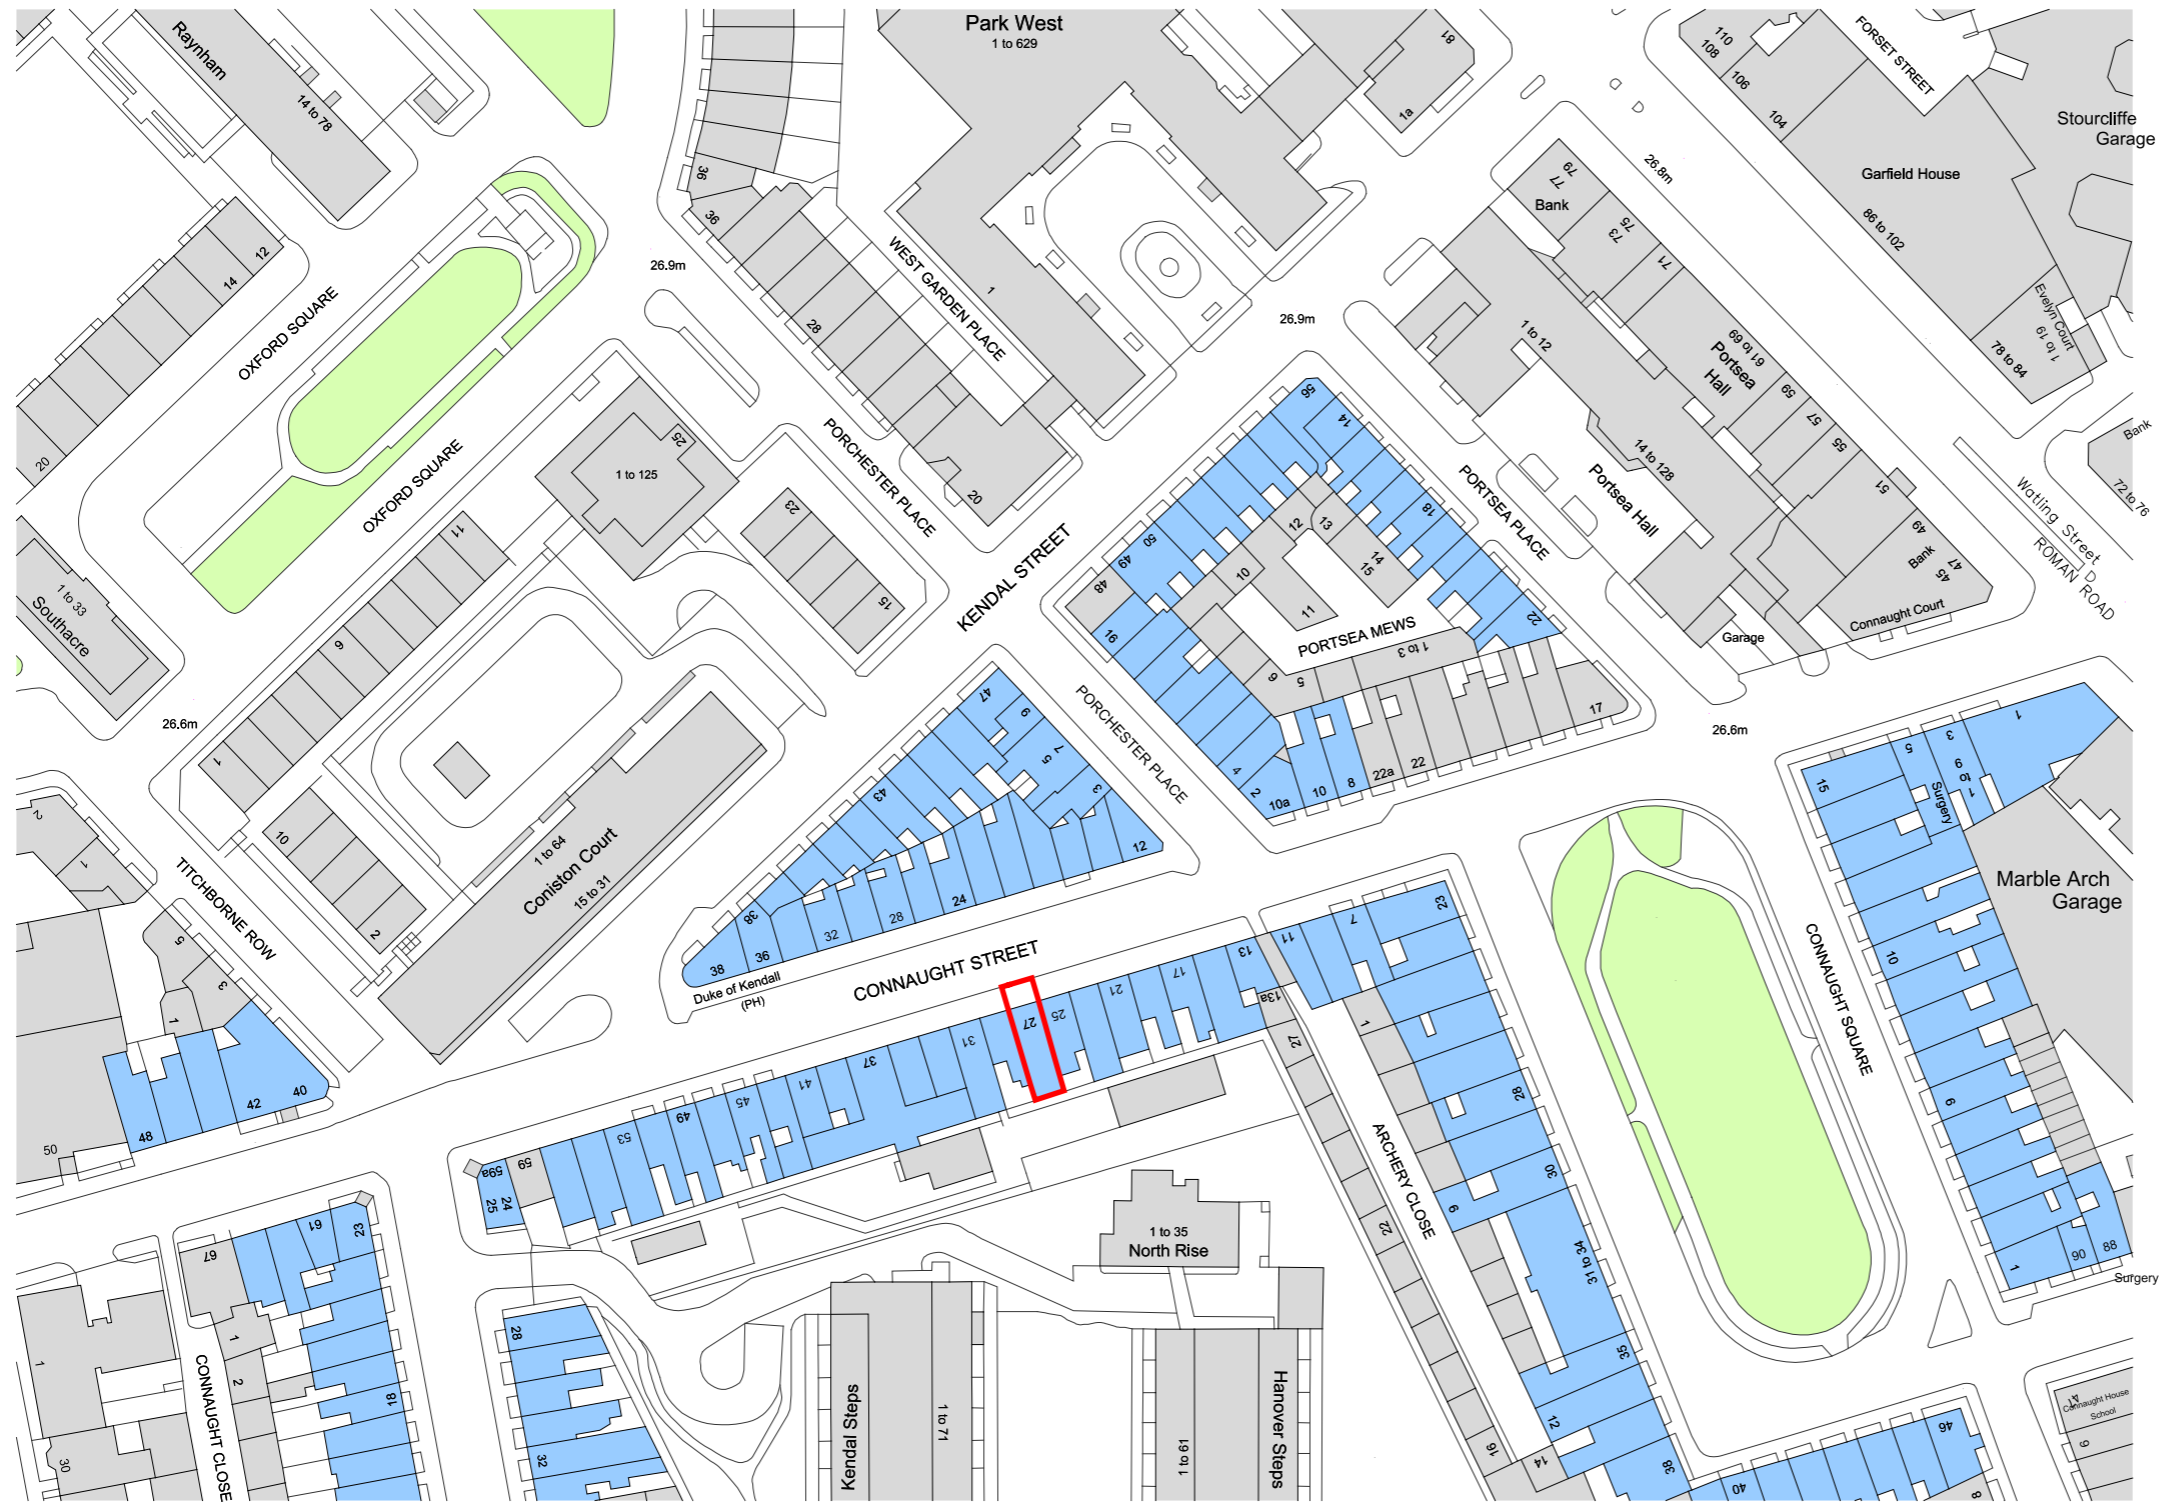


Dimensions are not to be scaled from this drawing.
 This drawing is based on current available information and should not be relied on as accurate measurements of usable space.
 This drawing is the property of the Colman Partnership Ltd. and Copyright is reserved by them. The drawing is issued on condition that it is not copied or disclosed by or to any unauthorised persons without the prior consent in writing of the Colman Partnership Ltd.

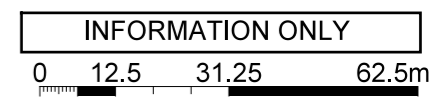

- Listed Buildings
- Site Demise

Note:
 Grade II Listed Building
 Terrace, 3 storeys, 2 bays
 Brown brick, Stucco Architraves
 Sash windows, 1st Floor balcony
 Altered C19 shopfront

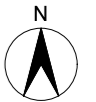

Project
 27 Connaught Street
 Connaught Village
 W2 2AY

Title
 Site Location Plan

Scale 1:1250 @ A3	1:625 @ A1	Date 03/02/2021
Drawn by CC	Checked by Proj. Arch.	Checked By Manager
Drawing No. 21010/P(--)-001	Revision -	

The Colman Partnership Limited Telephone: 020 7535 2040
 27 Harcourt Street Facsimile : 020 7535 2041
 London email: projects@colmanarchitects.co.uk
 W1H 4HP
www.colmanarchitects.co.uk

CAD Filename: R:\T\CP_Jobs\21010 - 27 Connaught Street\2 SHTS\PI--21010 - PI--001.dgn
 03/02/2021