


9 Summerwood, SL5 9SQ

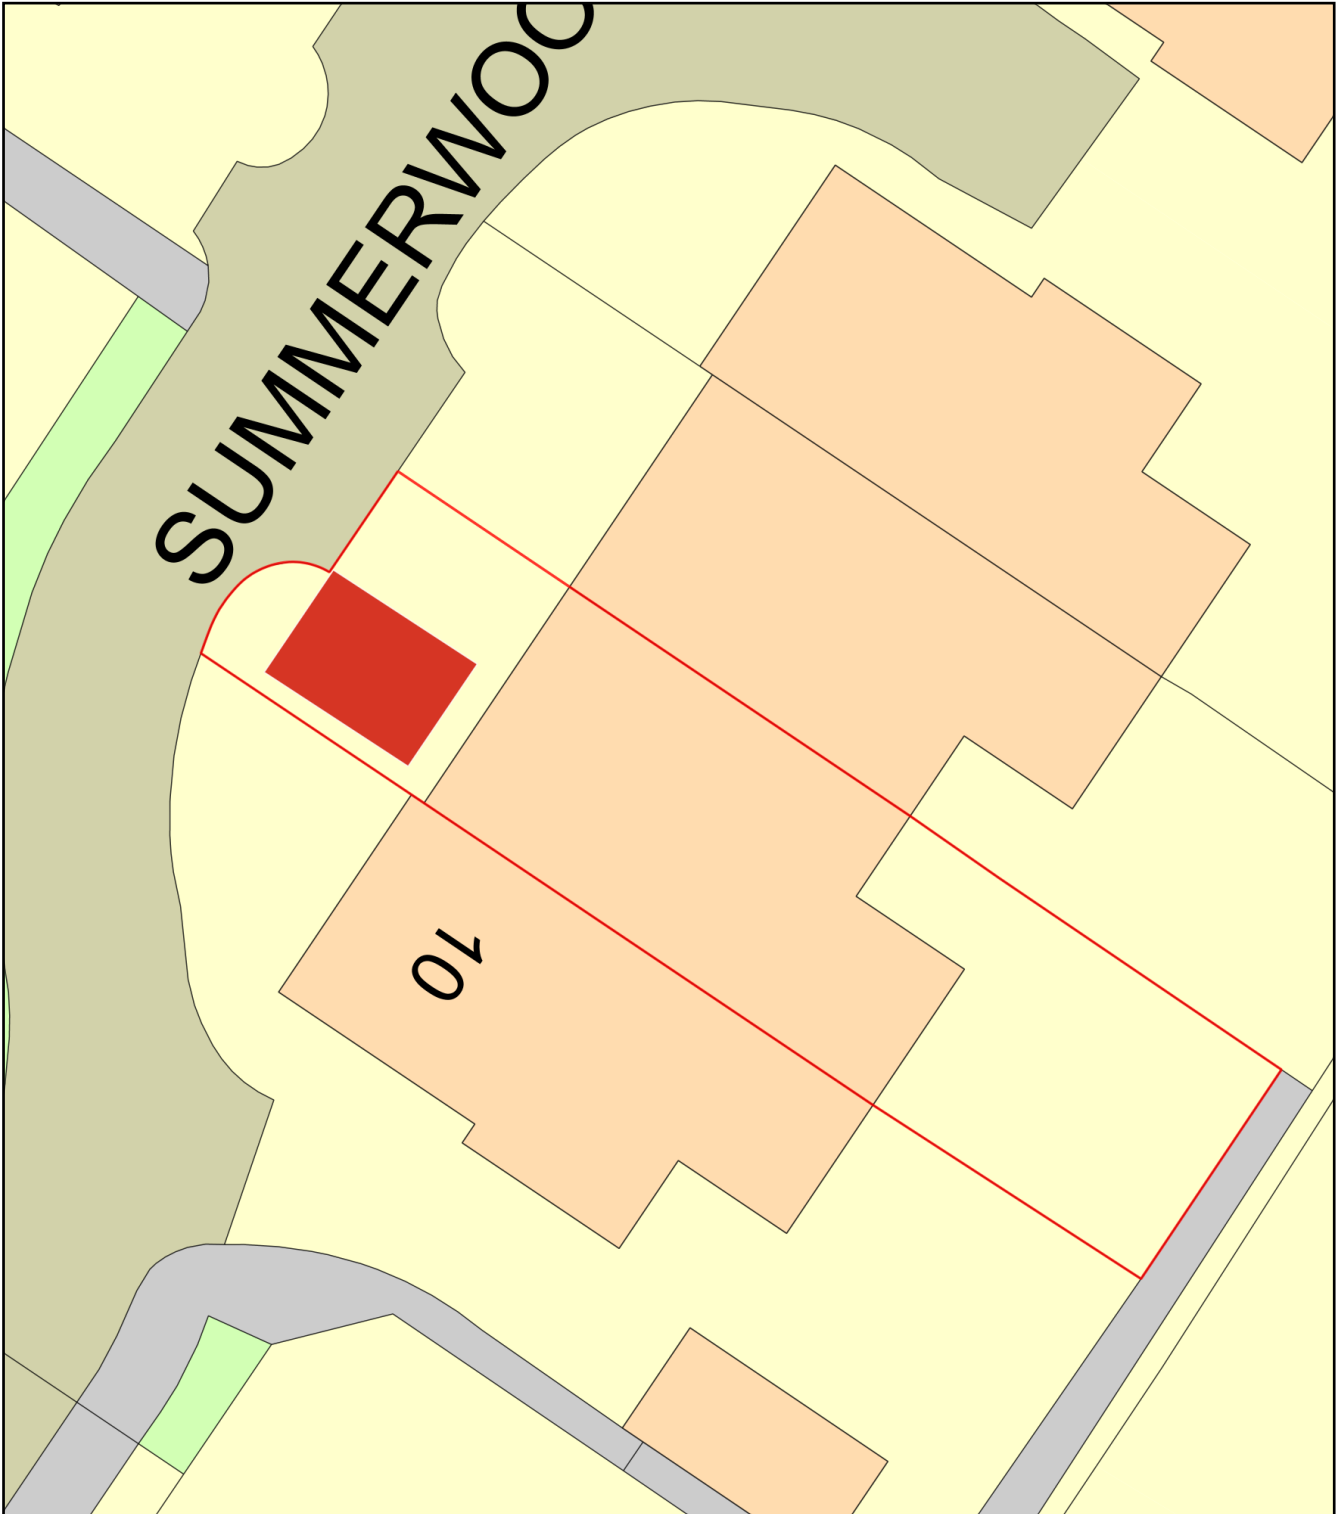

Plan Produced for: Pauline McMichael
Date Produced: 12 Apr 2021
Plan Reference Number: TQRQM21102085328693
Scale: 1:200 @ A4