



THE MOUNT

This drawing is copyright and remains the property of architects-direct.com unless otherwise agreed.
 architects-direct.com accepts no responsibility for any unauthorised amendments to the drawing and does not permit unauthorised copying of the drawing.
 Site dimensions are to be checked before work is started. Work to figured dimensions only.

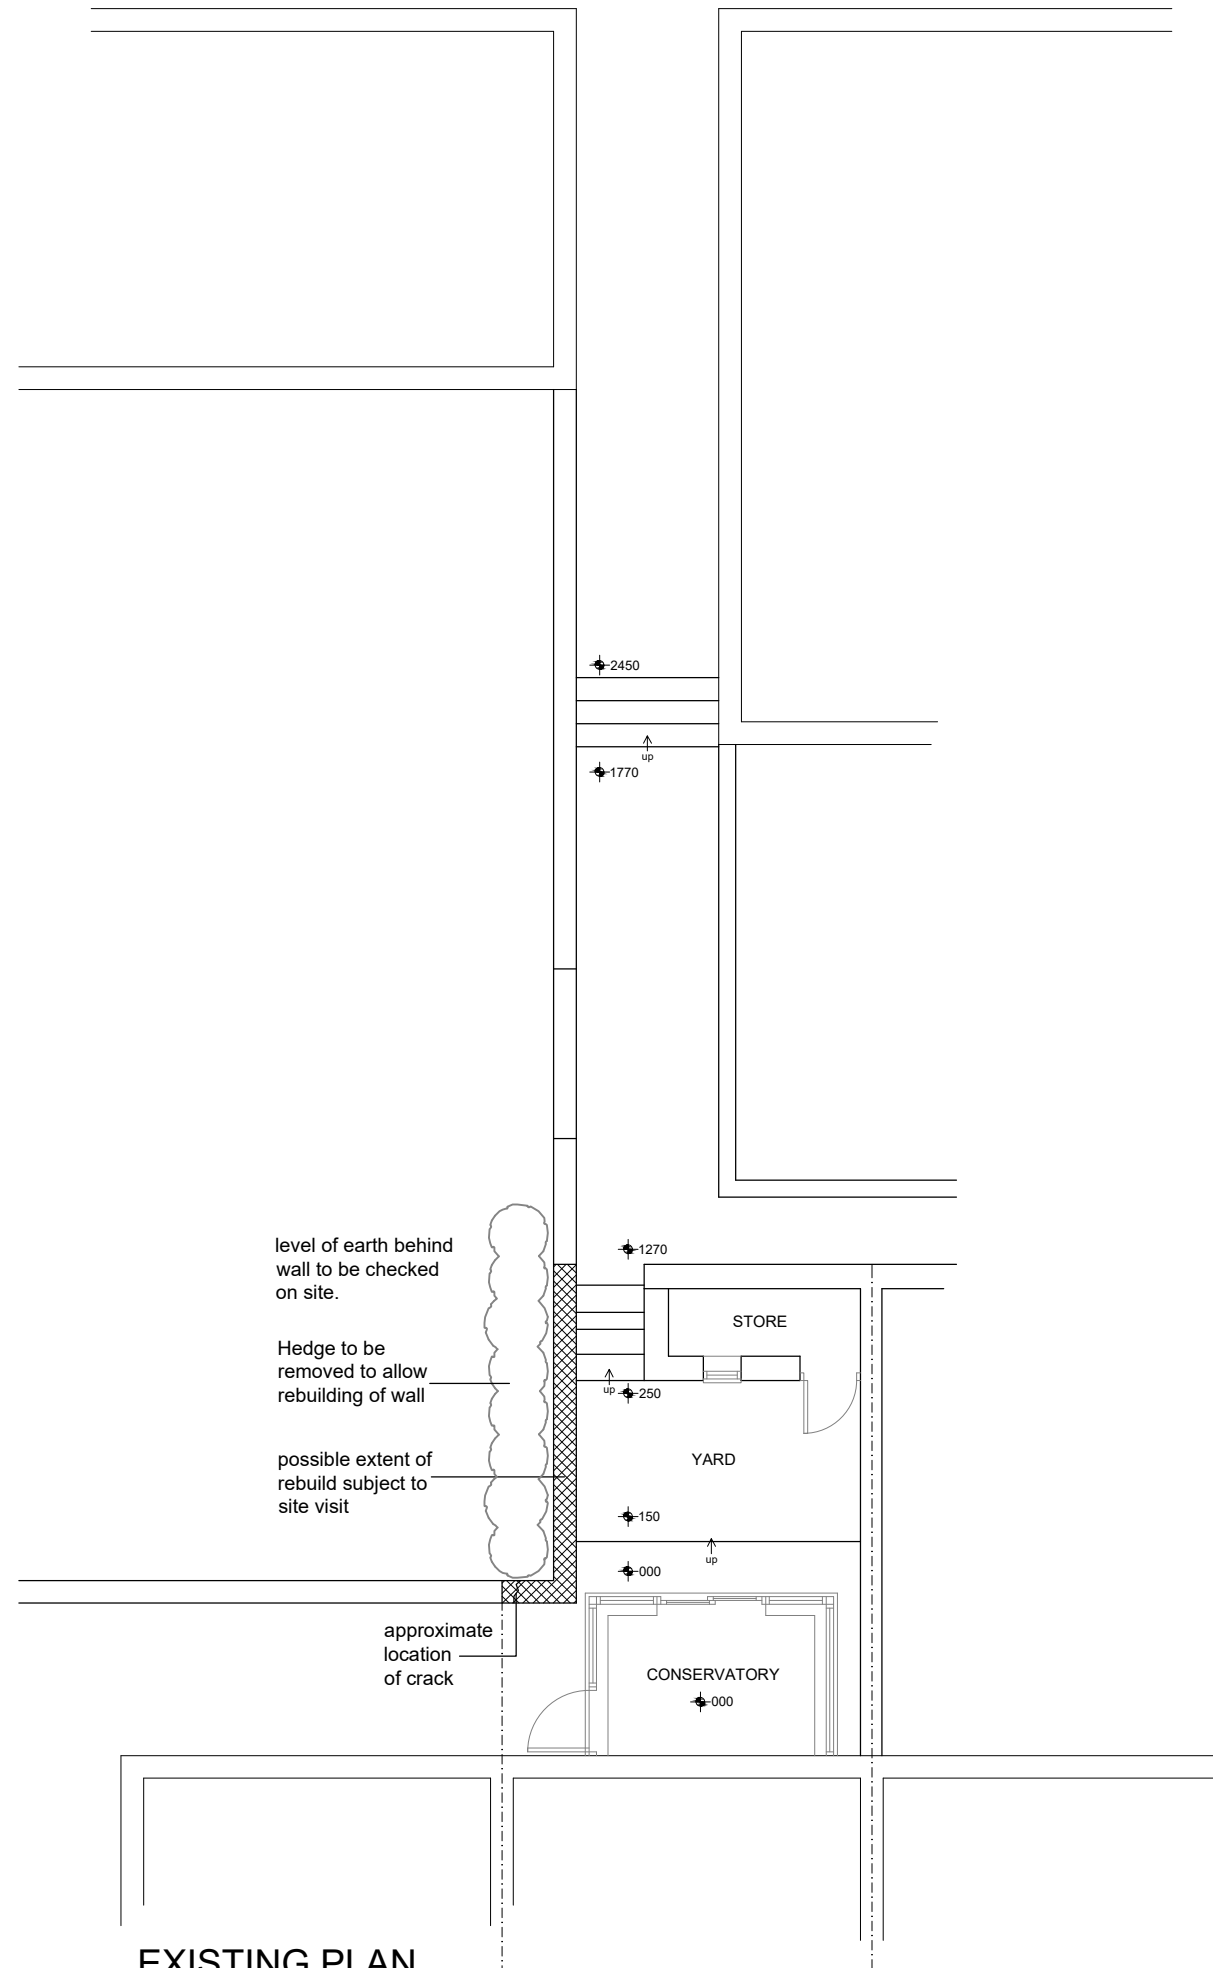

EXISTING PLAN
 Scale 1:100

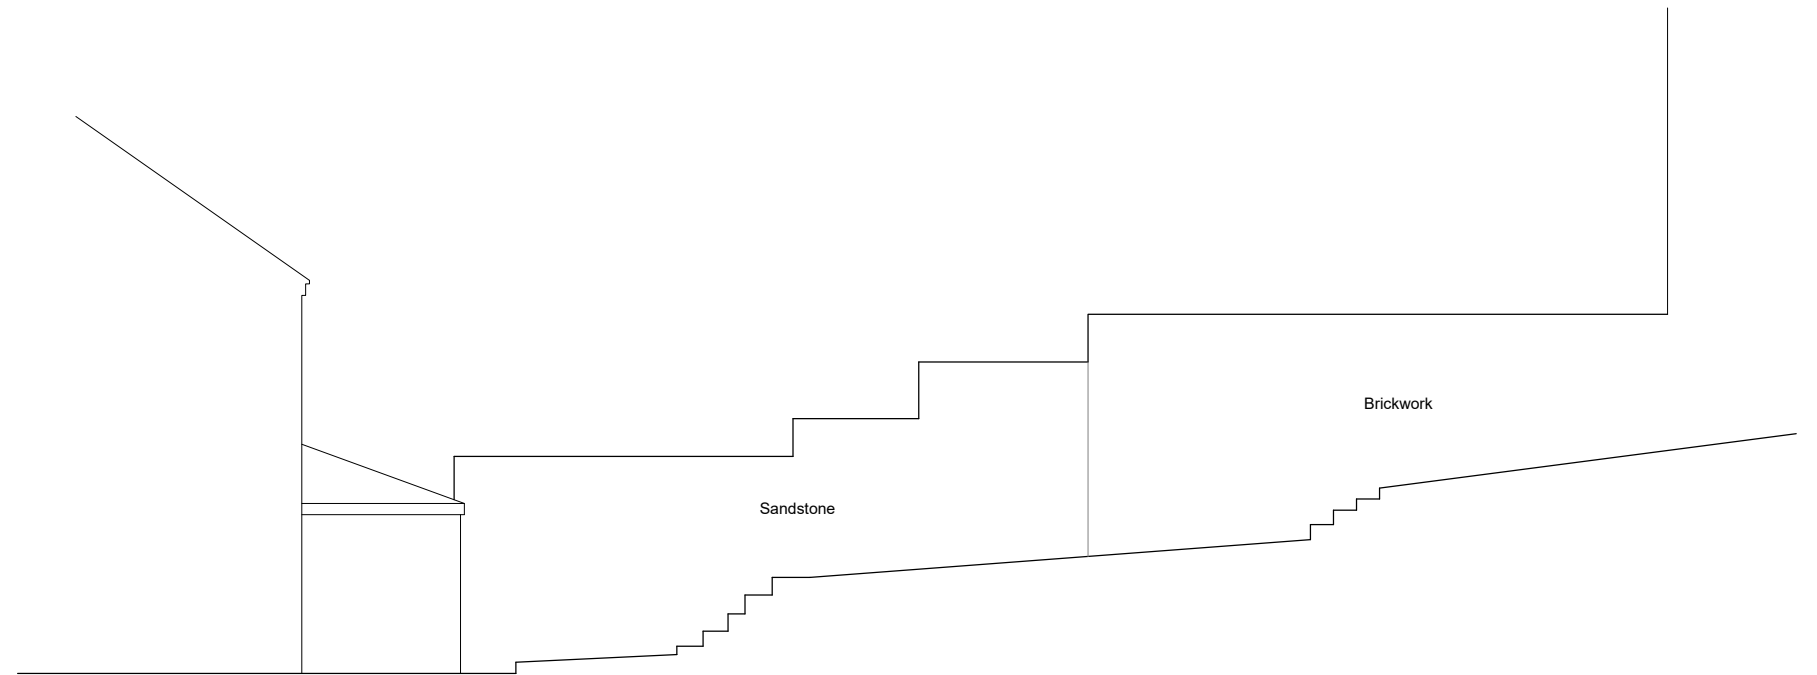

EXISTING ELEVATION
 Scale 1:100

architects-direct.com

21 Mill Lane, Heswall, Wirral, CH60 2TE. 0151 342 5455 info@architects-direct.com

Project	Client
5 HAWTHORNE COTTAGES	MR A SPEECHLY

Drawing	
SANDSTONE WALL - PLAN AND ELEVATION	

Job number	Drawing number	DATE	Scale
ADXiX03	PL01	JAN 2019	1:100 @A3