



NORTH ELEVATION

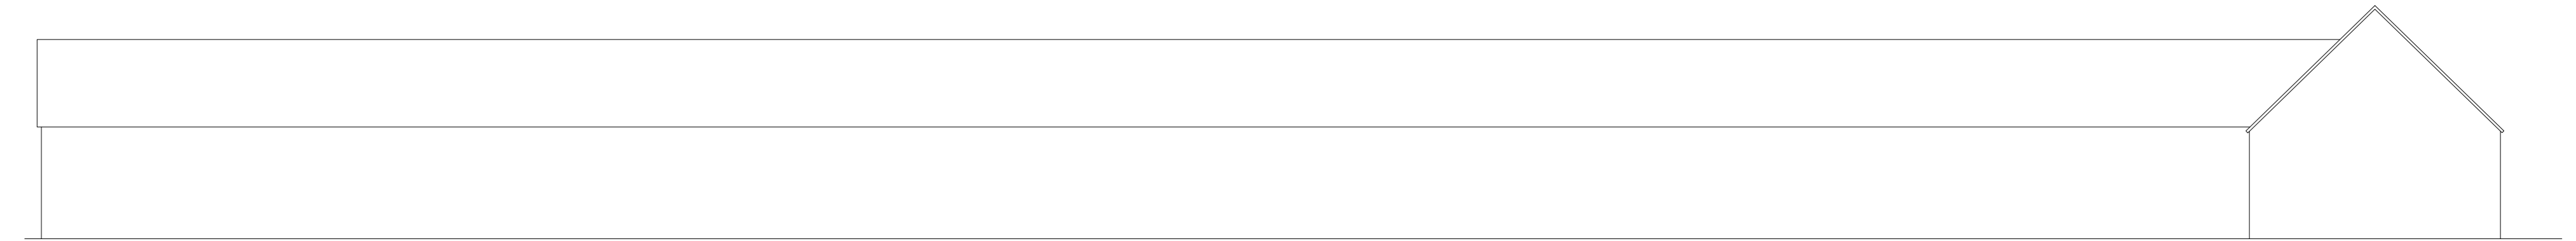


SOUTH ELEVATION

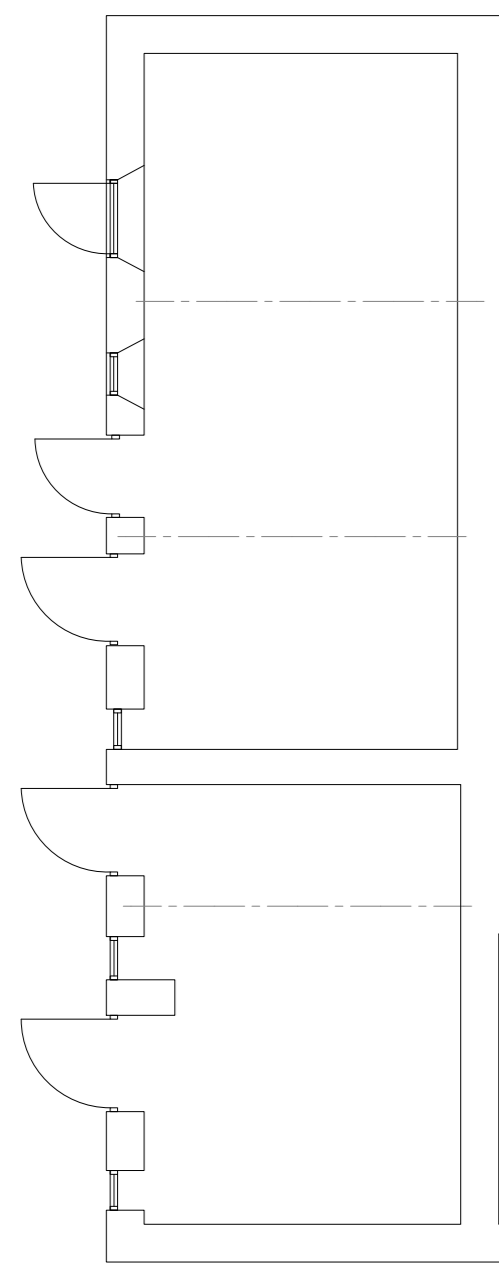

01 EXISTING LAYOUT PLAN



WEST ELEVATION

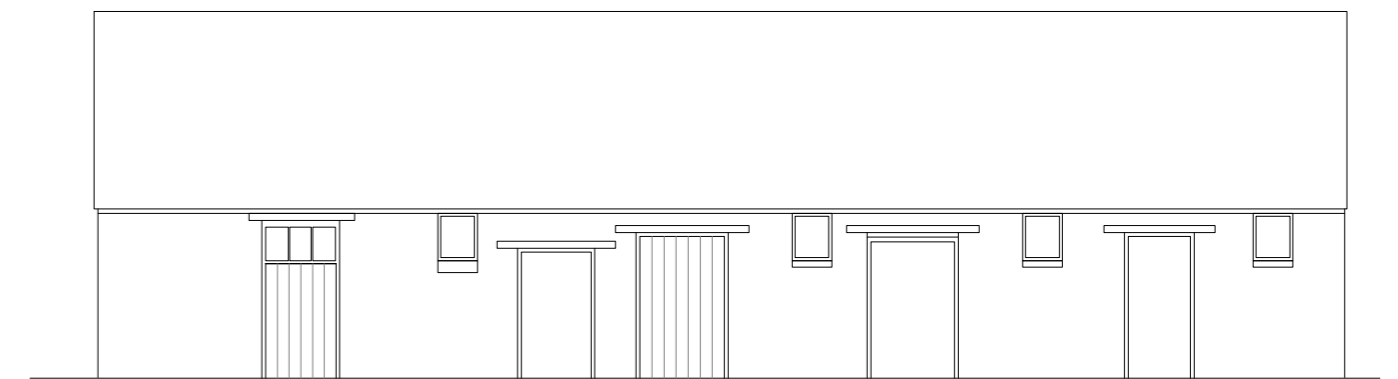

EAST ELEVATION

02 EXISTING ELEVATIONS

1:100

1:100

mm³ design

Dairy Farm, Hillesden
Buckinghamshire. MK18 4BX

Tel: 01280 848 140
E: studio@mm3-design.co.uk

16.01.21 Issued for Client Comment

KR

Rynehill Farm Barns, Kingham

Existing Layout & Elevations

16.01.21 AL(10)001 -

1:100 @A2 KR ©