



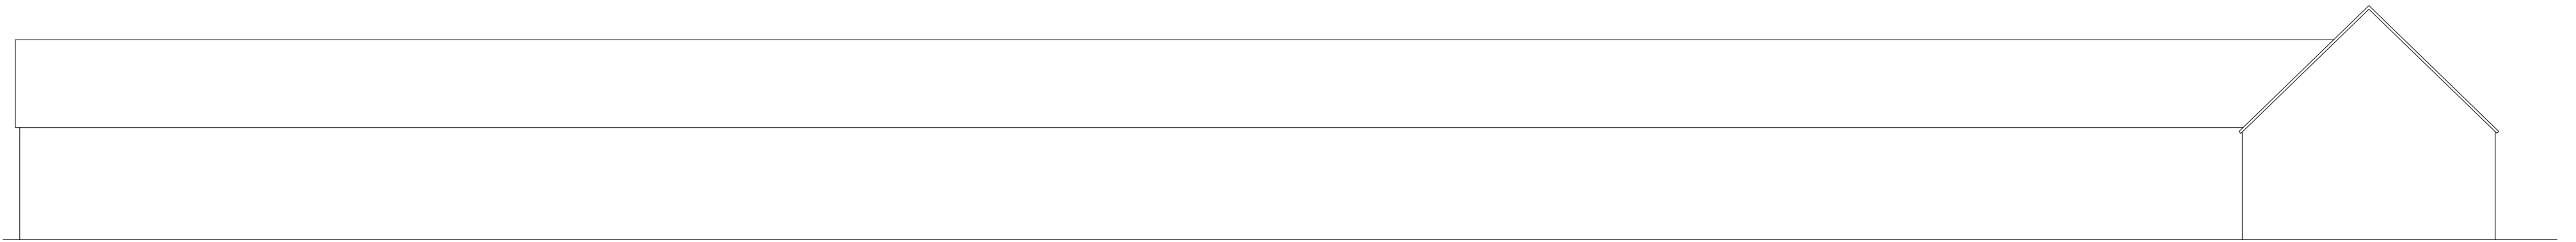

NORTH ELEVATION



SOUTH ELEVATION

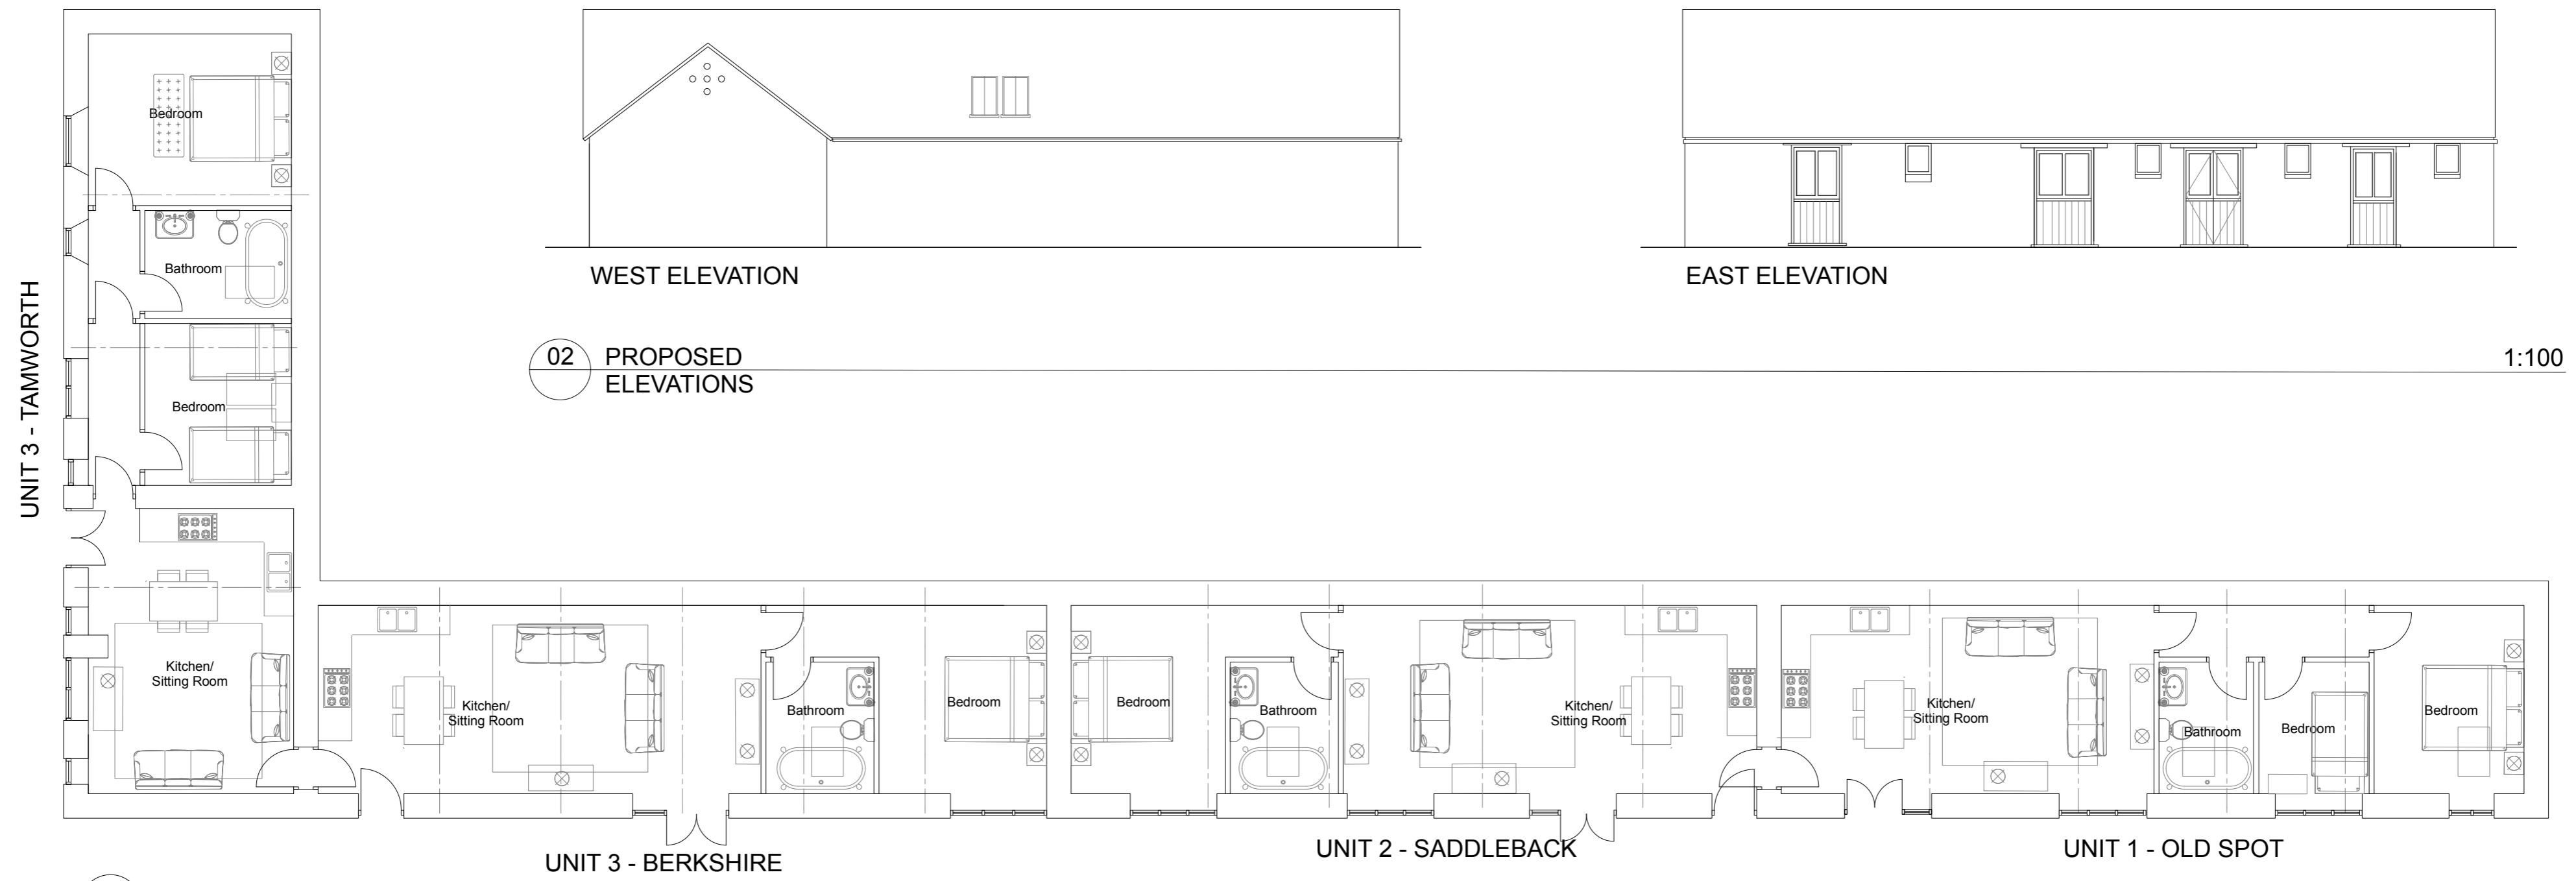

02 PROPOSED ELEVATIONS

1:100

01 PROPOSED LAYOUT PLAN

1:100

**mm<sup>3</sup> design**

Dairy Farm, Hillesden  
Buckinghamshire. MK18 4BX

Tel: 01280 848 140  
E: studio@mm3-design.co.uk

- 16.01.21 Issued for Client Comment  
A 24.01.21 Updated to Client Comment

KR  
KR

Rynehill Farm Barns, Kingham

Proposed Layout & Elevations

16.01.21 AL(10)002 A

1:100 @A2 KR ©