

N. ANDREW WILDING
 Architect, Design & Planning Consultant
 CITY DESIGNS
 3, Wasps Nest, Nocton Fen,
 Lincoln, Lincs. LN4 2AZ
 Tel/Fax: 01526 322281

ALL DIMENSIONS TO BE
 CHECKED ON SITE


TREE T1.
 LARGE SILVER
 BIRCH

LAWN

TREE T2.
 LARGE CONIFER

LAWN

6000

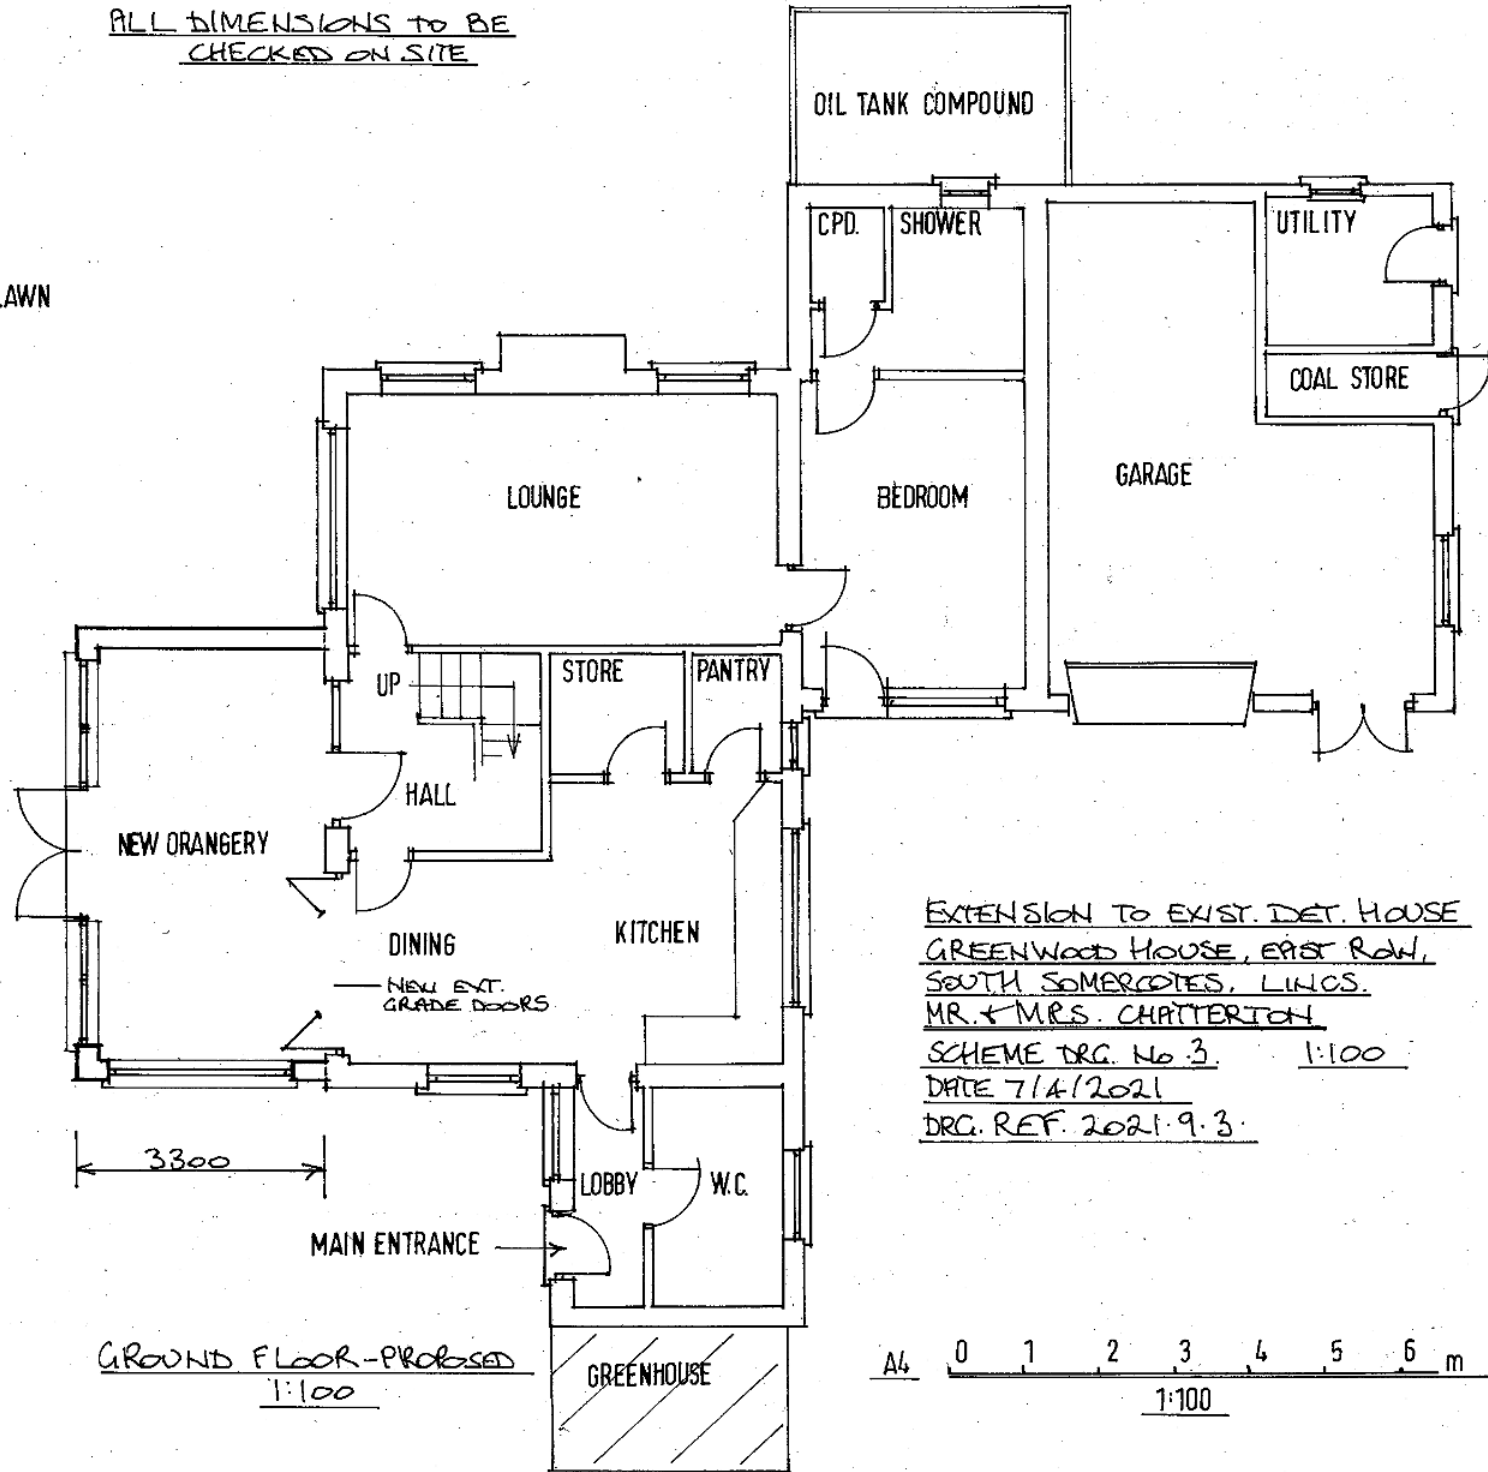

EXTENSION TO EXIST. DET. HOUSE
GREENWOOD HOUSE, EAST ROW,
SOUTH SOMERSETES, Lincs.
MR. & MRS. CHATTERTON
SCHEME DRG. No 3. 1:100
DATE 7/4/2021
DRG. REF. 2021.9.3.

SEE 1:500 SITE
 PLAN FOR TREE
 T3 LARGE CONIFER

GROUND FLOOR - PROPOSED
1:100

