



ALL DIMENSIONS TO BE
CHECKED ON SITE

N. ANDREW WILDING
Architect, Design & Planning Consultant
CITY DESIGNS
3, Wasps Nest, Nocton Fen,
Lincoln, Lincs. LN4 2AZ
Tel/Fax: 01526 322281

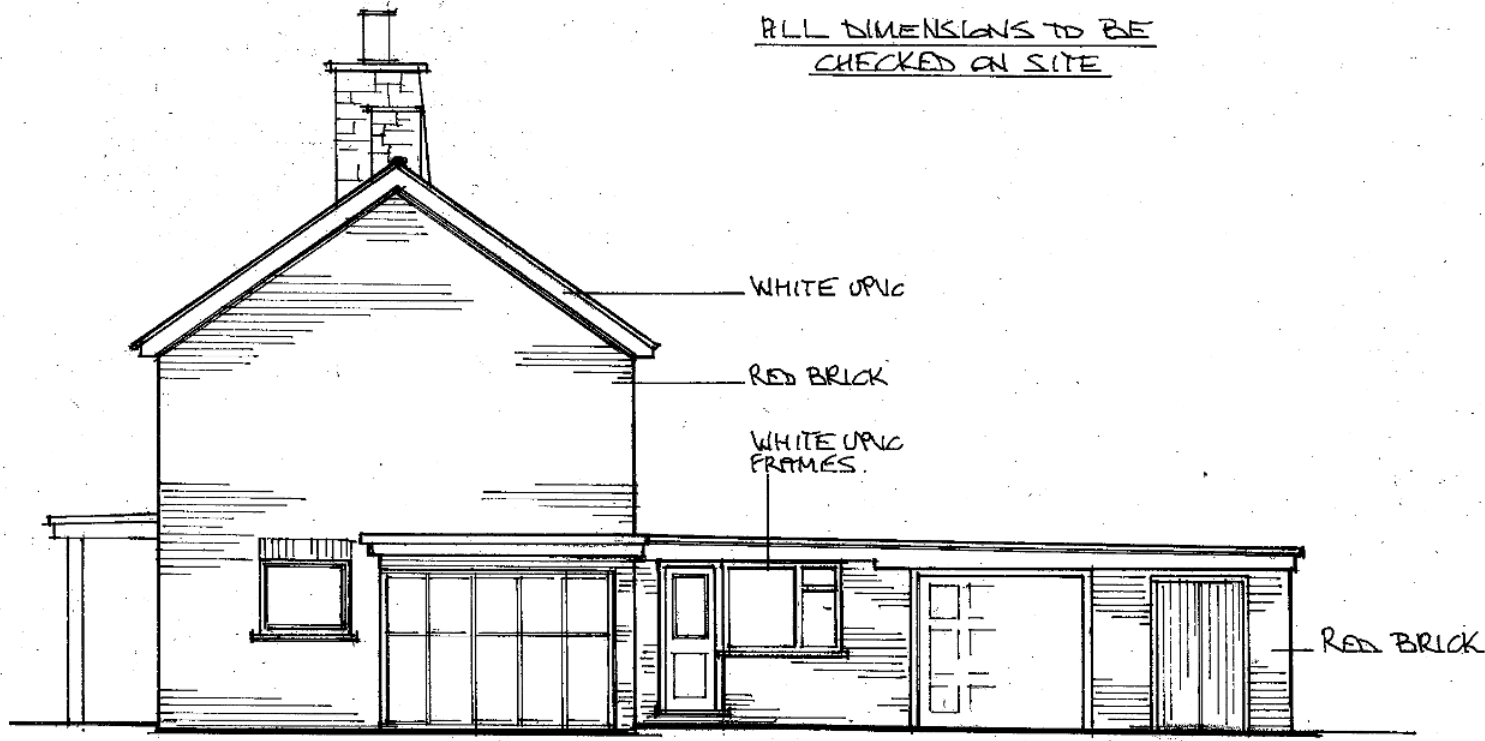

SIDE-TO DRIVE - EXISTING - 1:100

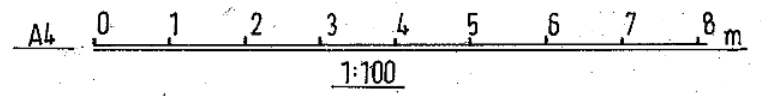

SIDE-TO BOUNDARY - EXISTING - 1:100

EXTENSION TO EXISTING DET. HOUSE
GREENWOOD HOUSE, EAST ROW,
SOUTH SOMERCOTES, LINGS.
MR & MRS. CHATTERTON
SCHEME DRG. No 2. 1:100
DATE 7/1/2021
DRG. REF. 2021.9.2.