



LEGEND

	EXISTING EXTERIOR/STRUCTURAL WALL
	PROPOSED INTERNAL STUD WALLS
	PROPOSED EXTERIOR WALL 100mm BRICK WORK + 100mm INSULATED CAVITY + 100mm BLOCK
	PROPOSED STRUCTURAL ELEMENTS TO ENGINEER SPECIFICATION AND DETAILS

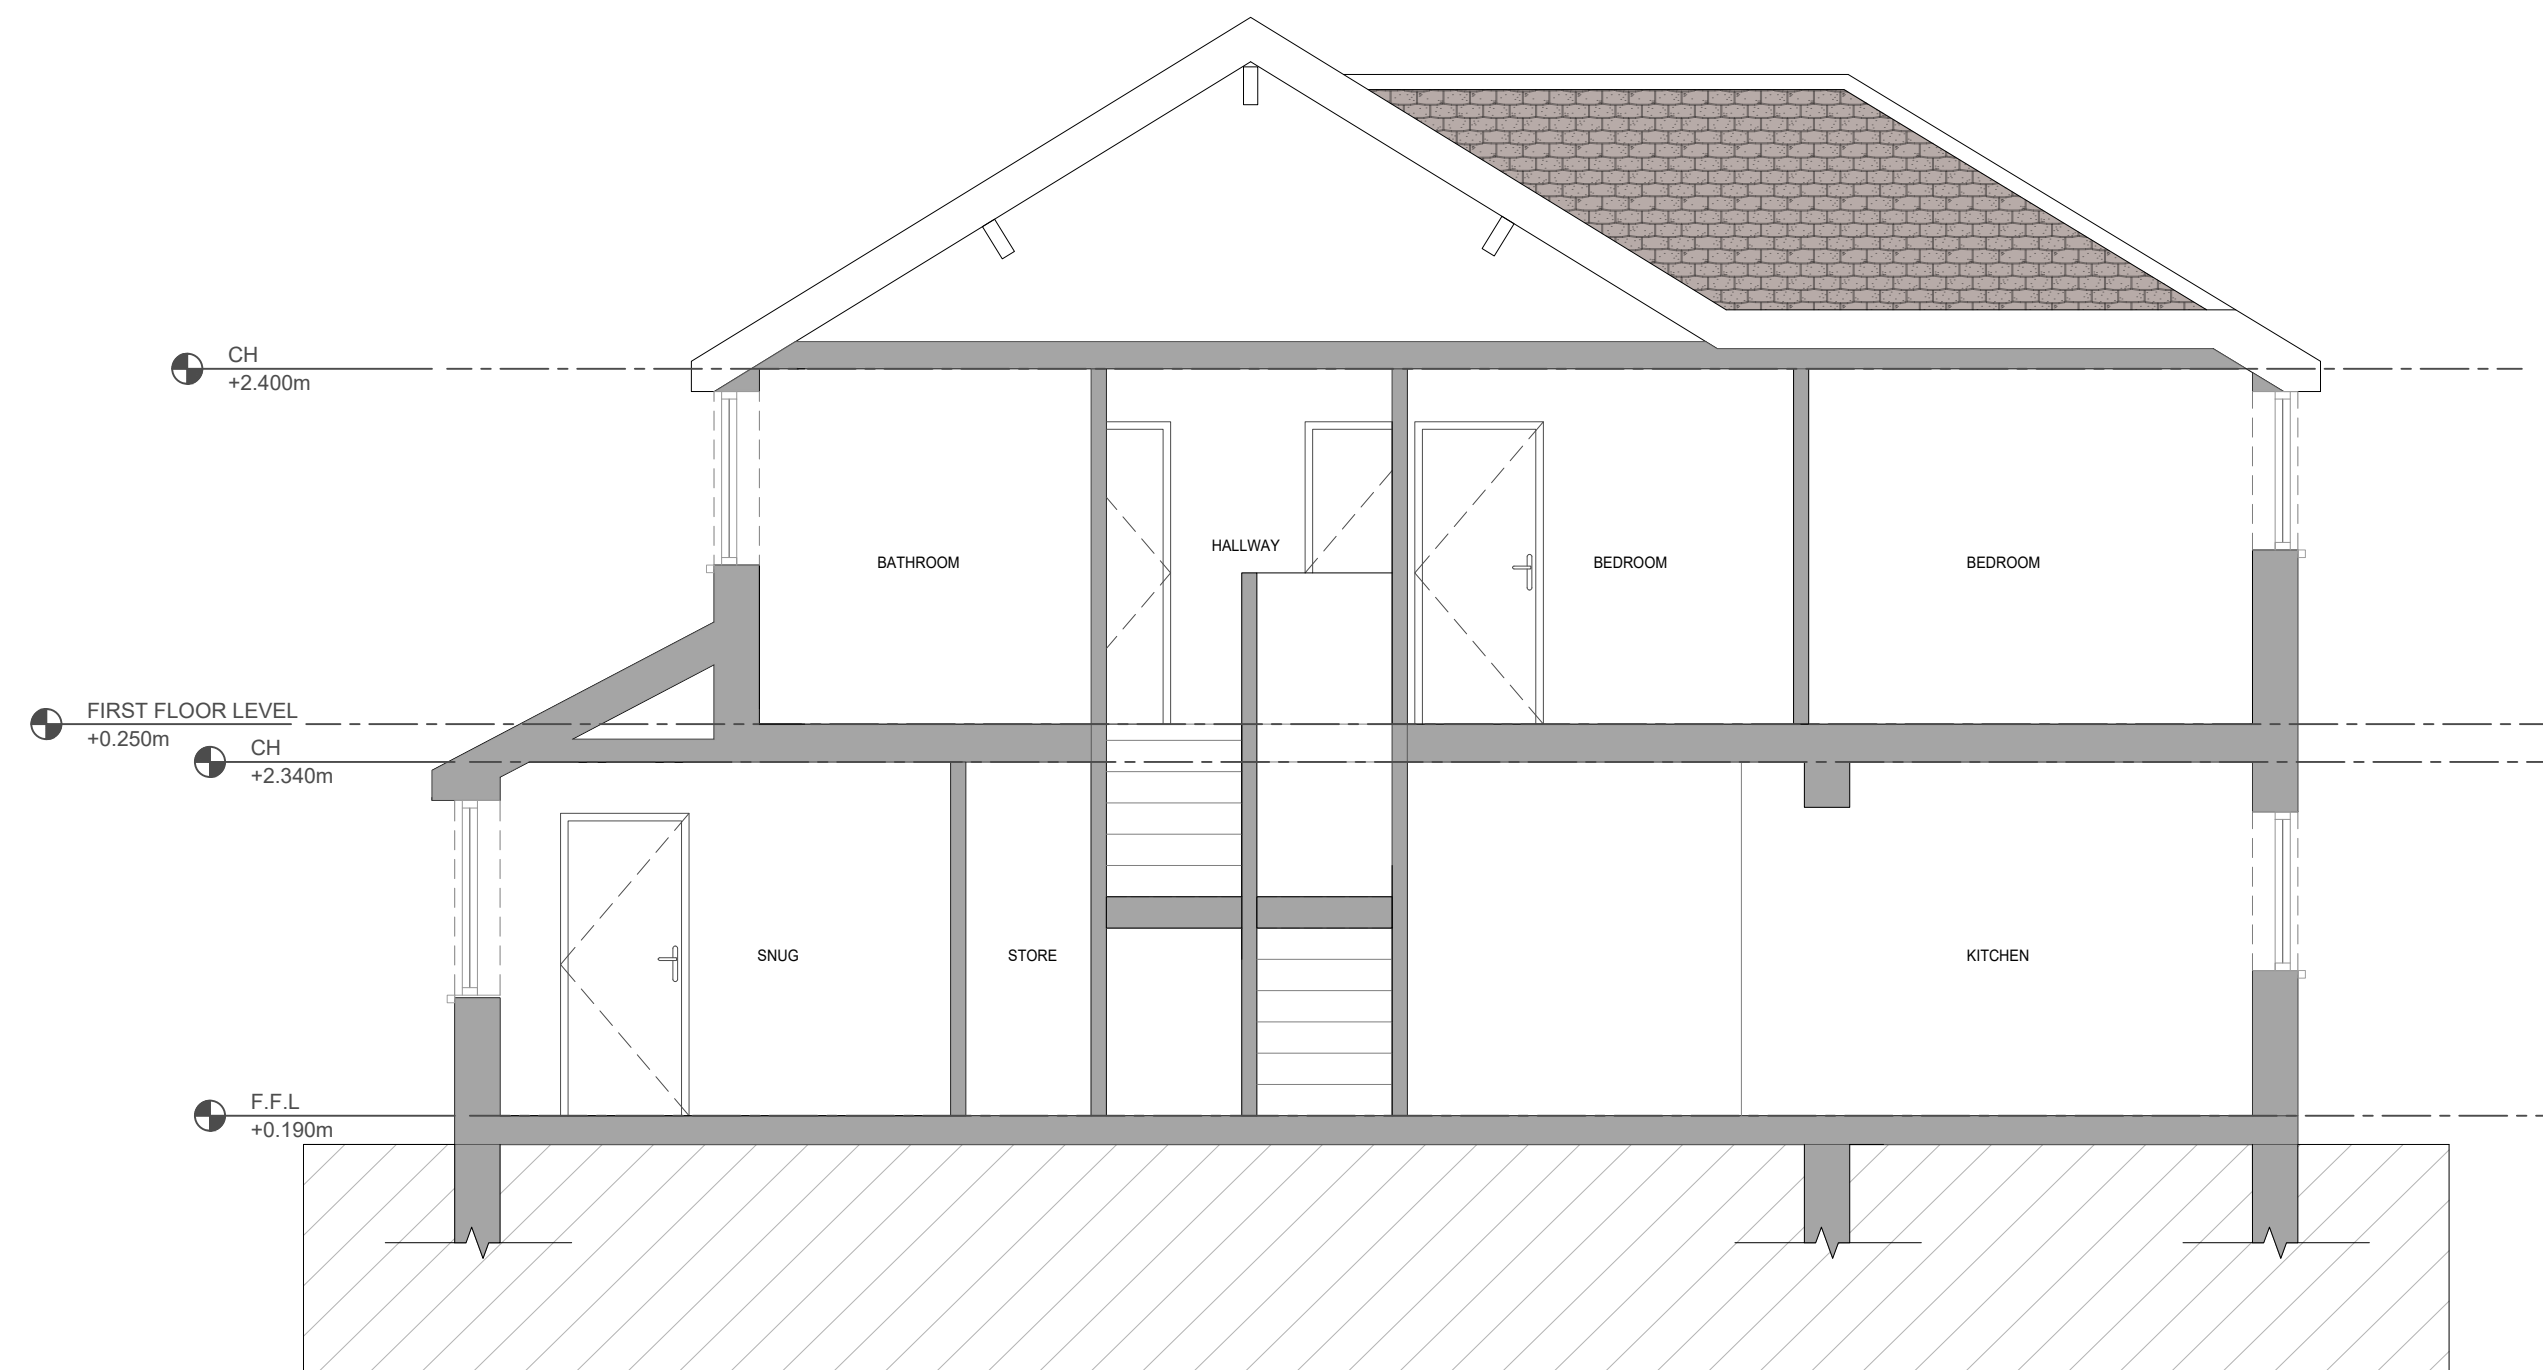

EXISTING A-A SECTION
SCALE 1:50

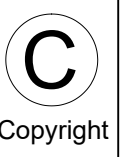

Copyright



WEBSITE:
WWW.PYRAMIDDESIGNS.CO.UK

DRAWN BY: AP
CHECKED BY: BW
EMAIL: INFO@PYRAMIDDESIGNS.CO.UK
TEL-01642 280 339

ADDRESS : 11 CAREW CLOSE, YARM

PROJECT: FRONT SINGLE STOREY
EXTENSION AND INTERNAL
ALTERATIONS

DRAWING:
EXISTING SECTION

ALL RIGHTS RESERVED.
THIS DRAWING MUST NOT BE REPRODUCED WITHOUT PERMISSION.
DO NOT SCALE OFF DRAWINGS.
ALL DIMENSIONS TO BE CHECKED BY CONTRACTOR ON-SITE.
CONSTRUCTION MUST ONLY COMMENCE ONCE PLANNING, BUILDING CONTROL AND ANY OTHER RELEVANT APPROVALS HAVE BEEN OBTAINED.
IT IS THE RESPONSIBILITY OF THE OWNER TO ENSURE APPROVALS HAVE BEEN GRANTED.
ANY DISCREPANCIES MUST BE REPORTED TO THE ARCHITECT, SURVEYOR, ENGINEER OR RESPONSIBLE PERSON IMMEDIATELY.
THE CONTRACTOR IS RESPONSIBLE FOR ENSURING COMPLIANCE WITH THE CDM REGULATIONS AND MANDATORY H&S ON SITE PRECAUTIONS.
THE CLIENT/BUILDING OWNER MUST OBTAIN THE NECESSARY PARTY WALL AGREEMENTS PRIOR TO COMMENCING WORKS ON SITE

SCALE : 1-50@A1
DATE: 15/03/2021
DWG NO = 03