


PROPOSED GROUND FLOOR
SINGLE STOREY REAR EXTENSION
PLUS FIRST FLOOR REAR
BATHROOM EXTENSION

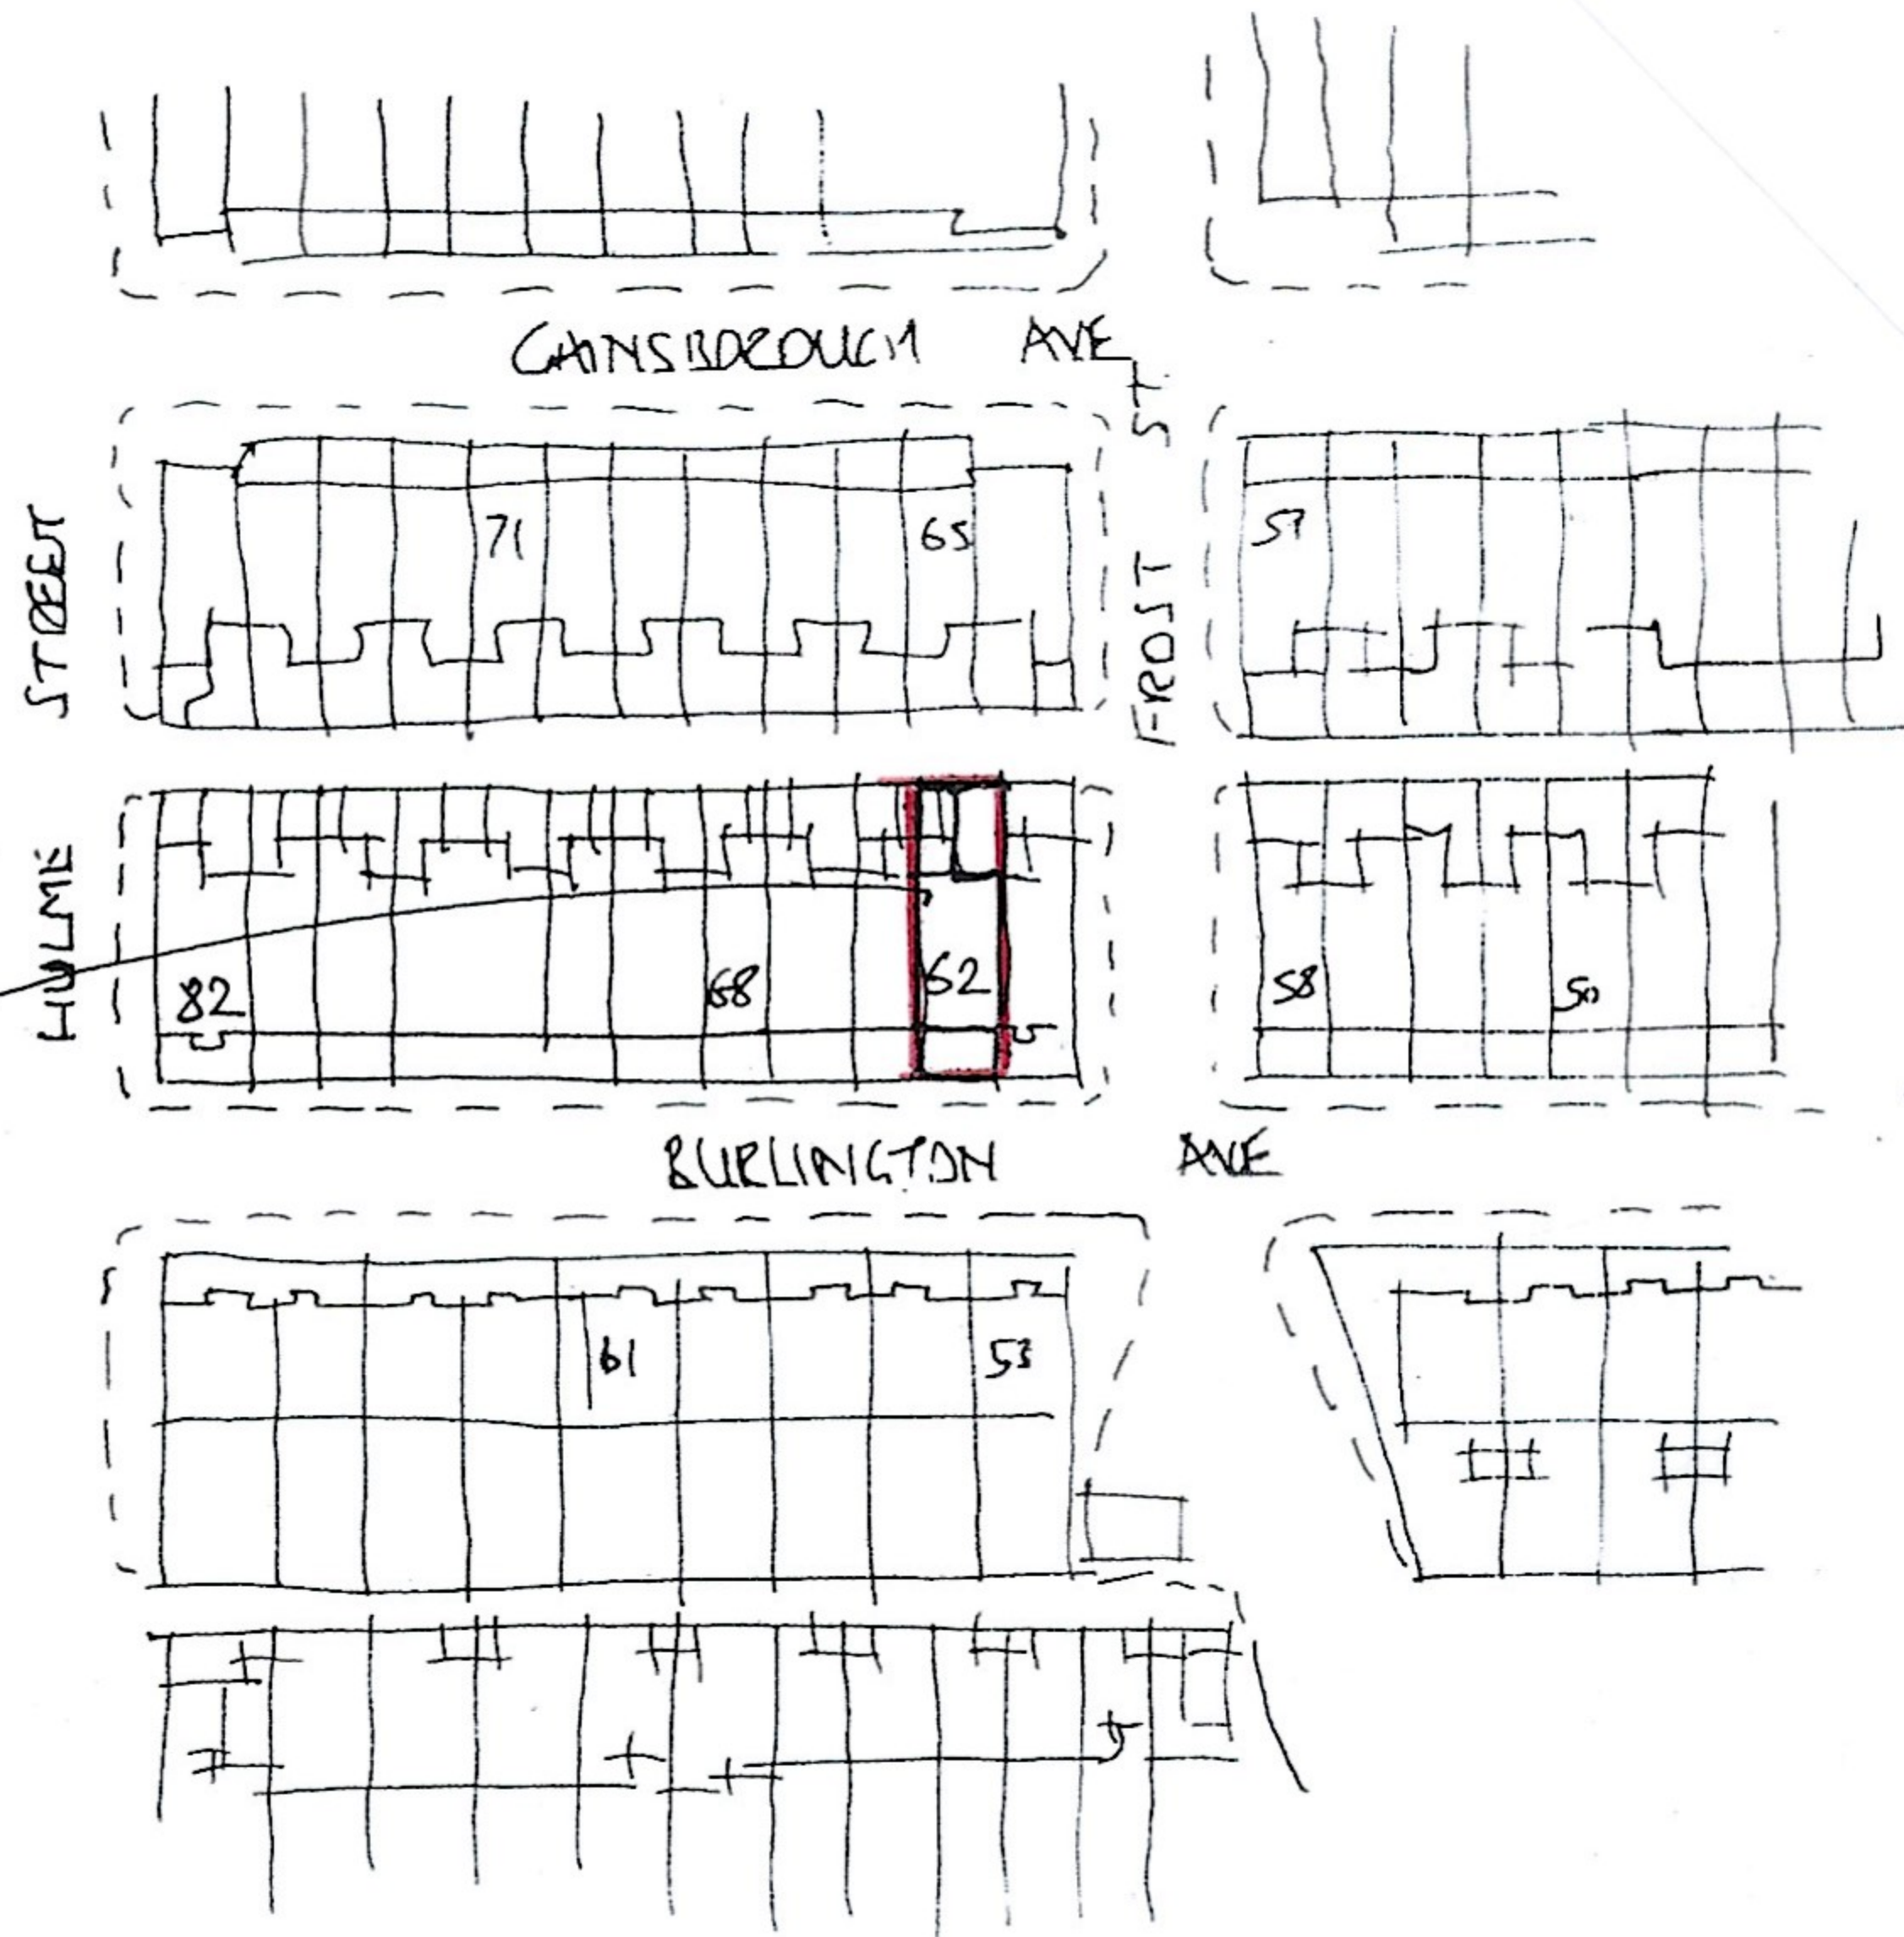

LOCATION PLAN SCALE 1:1250

PROJECT

PROPOSED GROUND FLOOR
SINGLE STOREY REAR
EXTENSION PLUS FIRST FLOOR
REAR BATHROOM EXTENSION.

DRAWING TITLE

LOCATION PLAN.

CLIENT

MR. SHAMIN AKHTER.

ADDRESS

62, BURLINGTON AVE,
COPPICE, OLDHAM.

SCALE

SCALE 1:1250@A4.

DATE

FEB 2021.

DRAWING No

ADL 02215652/4.