




North Elevation

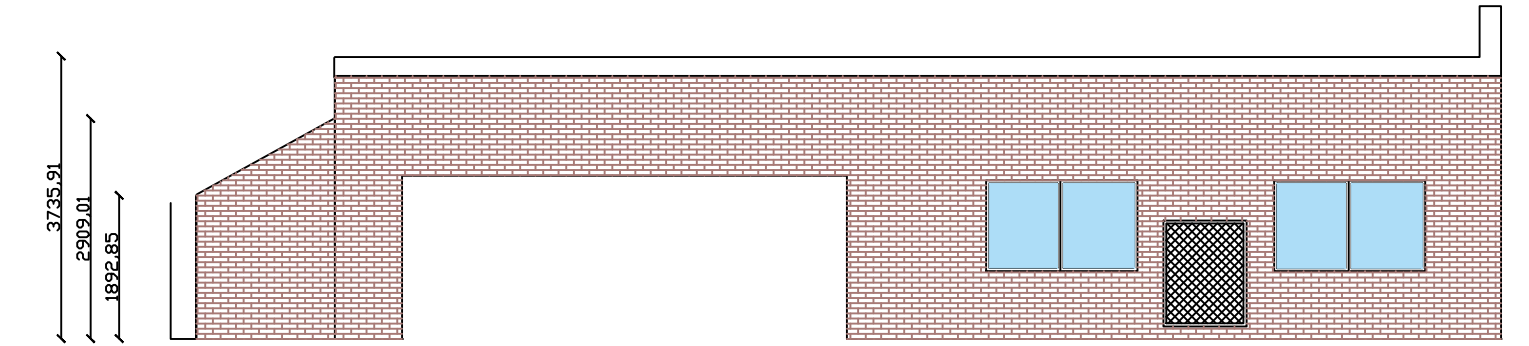

West Elevation

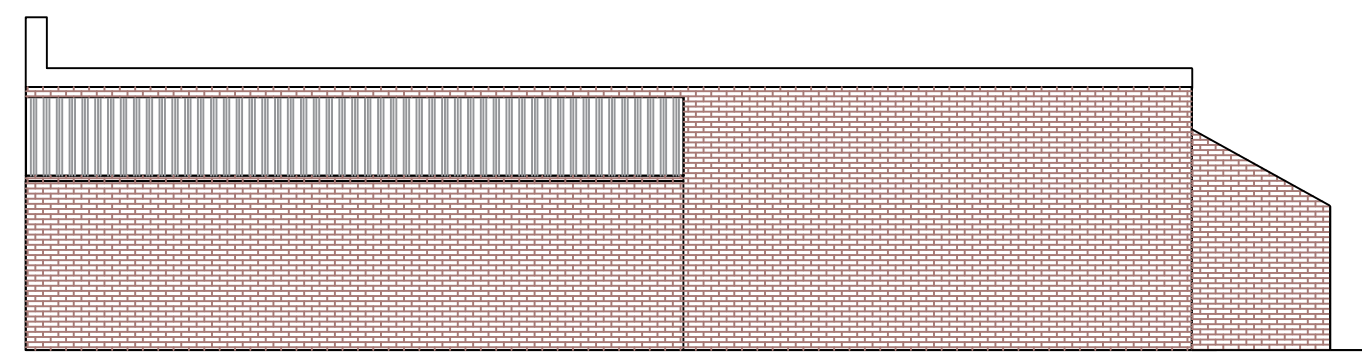


East Elevation

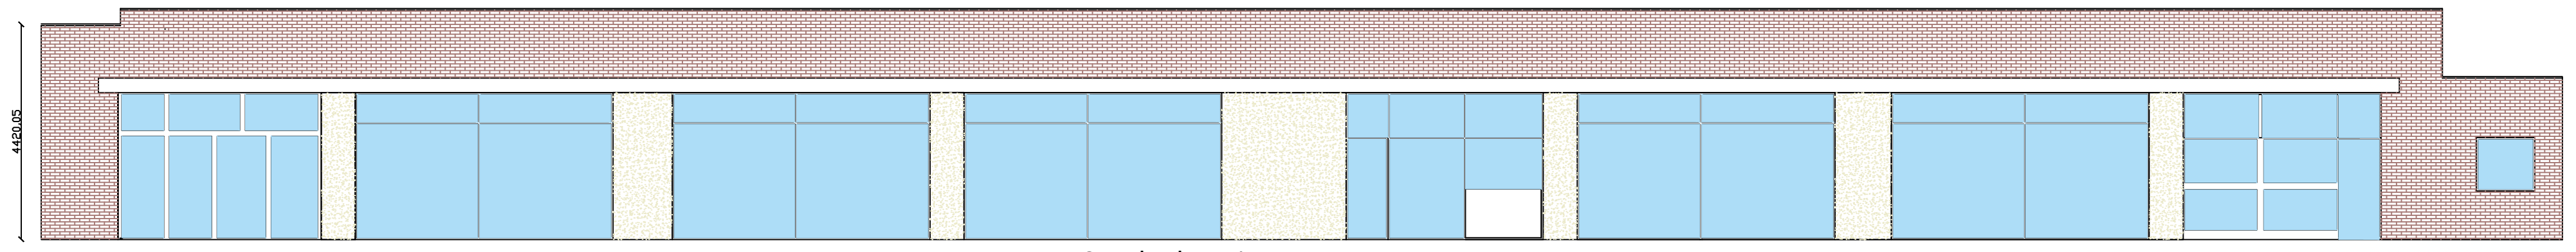


South Elevation

51853.37

- FE Illuminated exit sign
- EL Emergency light
- SD Smoke detector with sounder base
- S Smoke detector
- SR Smoke detector in roof void
- HD Heat detector
- CP Call Point
- SB Sounder beacon
- S Sounder
- 30 minutes fire resistance

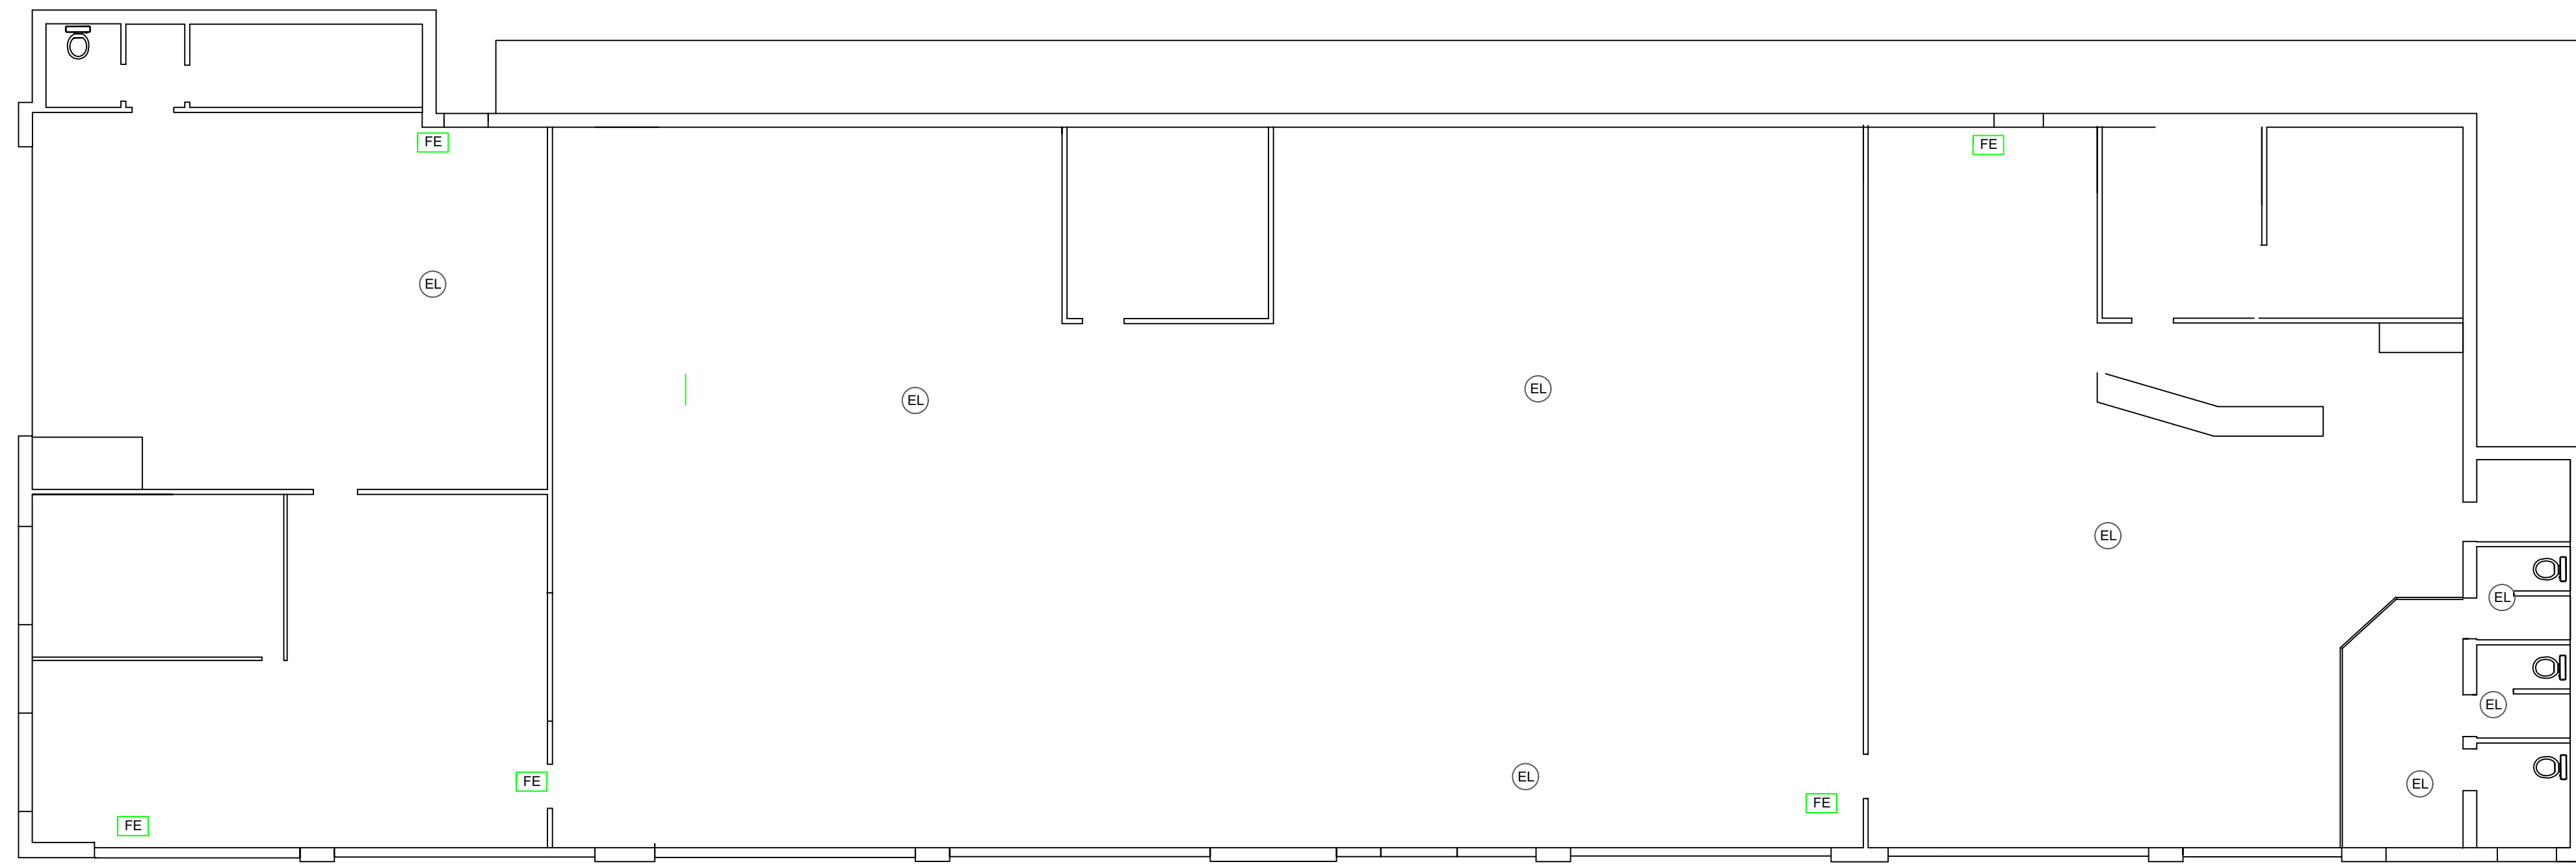

 Oakwood Building Consultancy Ltd  
Creating a better environment by design



Erection of an extension to form  
workshop area and associated internal  
alterations at Anwick Car Sales, Main  
Road, Anwick, Lincs  
NG34 9SJ

Existing plan & elevations

PL078-20-001A

04.08.2020

1:100@A1