



Proposed South Elevation section

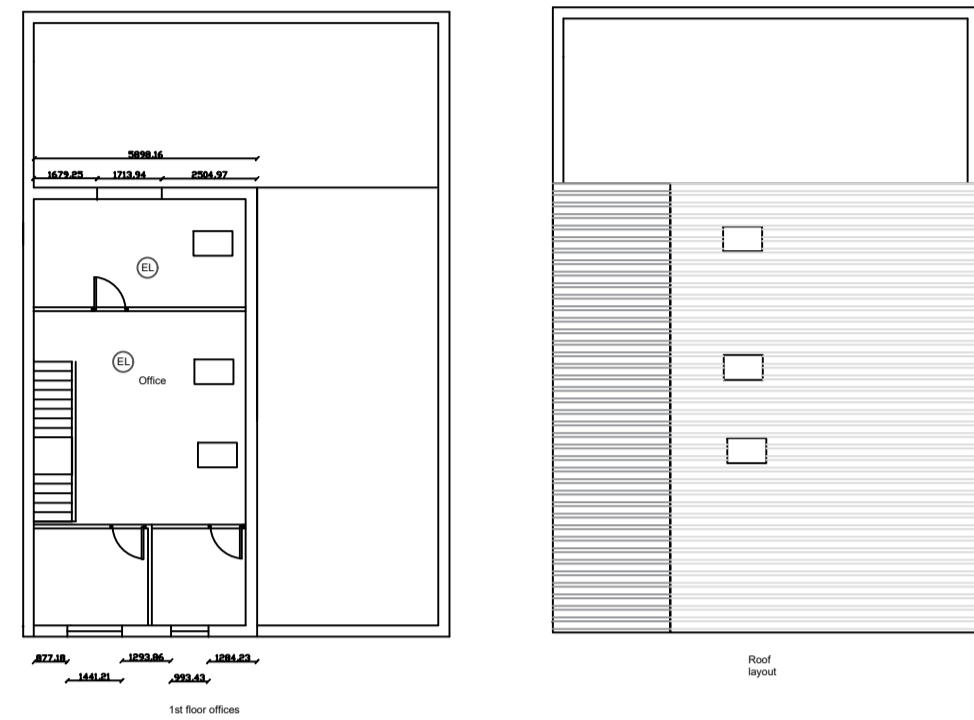


1st floor offices


Wall section

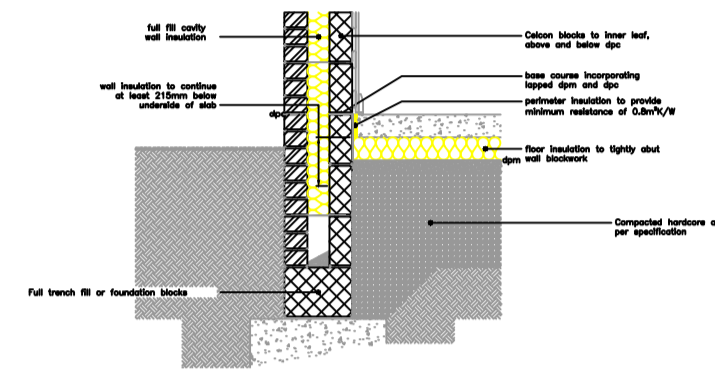


Proposed wall section

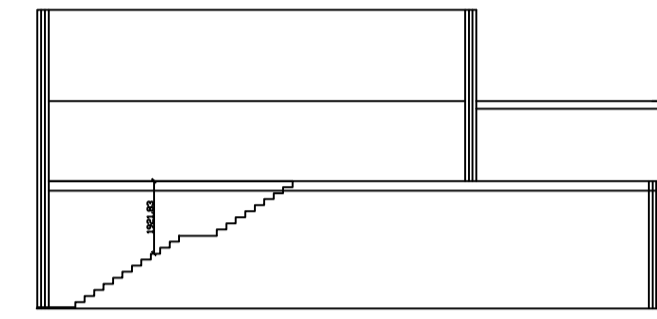


Proposed East Elevation section

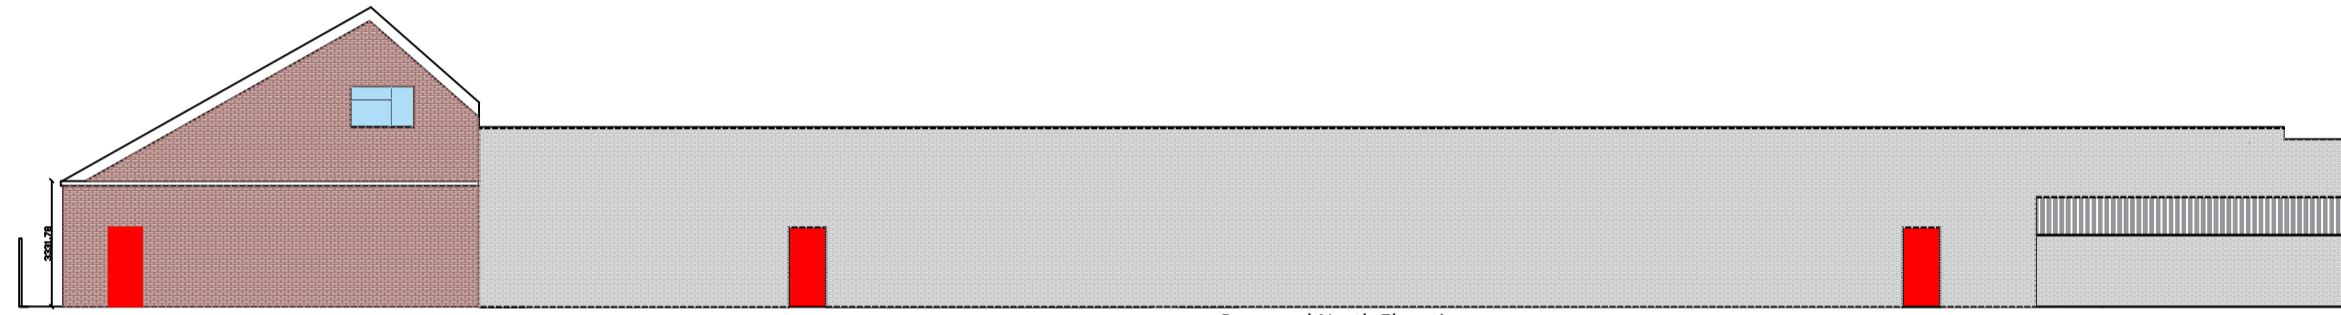


Proposed North Elevation

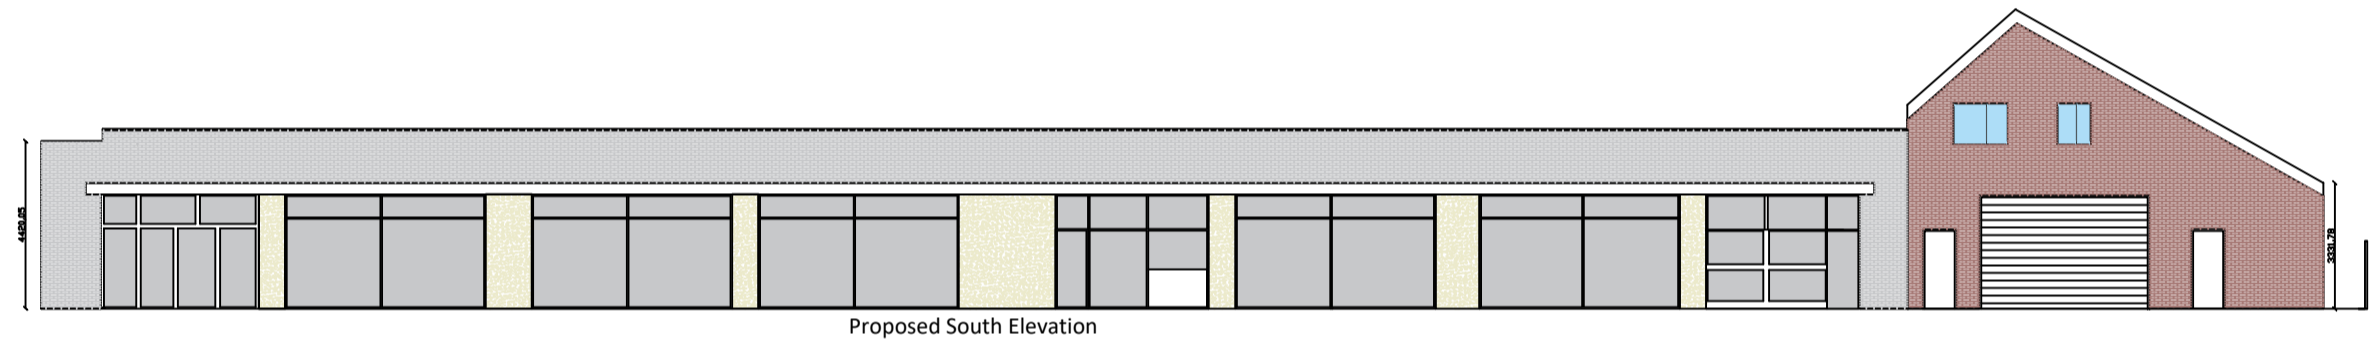

Proposed South Elevation

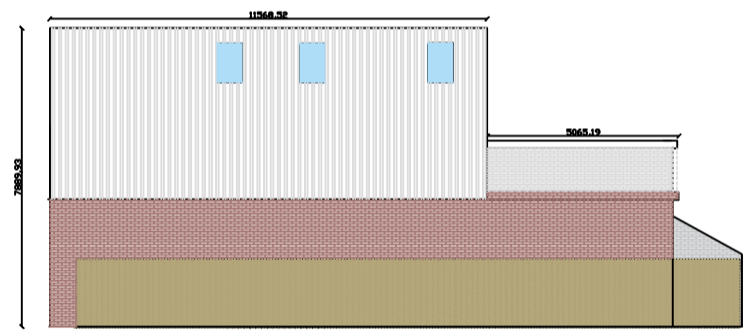


Proposed East Elevation

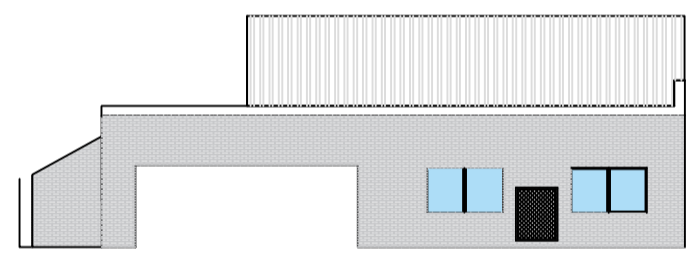


Proposed West Elevation section



Proposed South Elevation with canopy in position

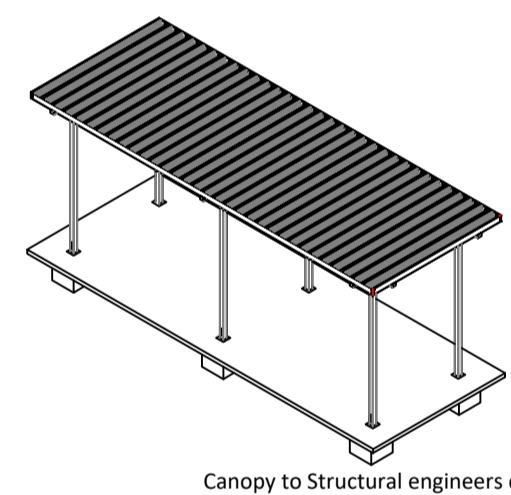

Canopy to Structural engineers details

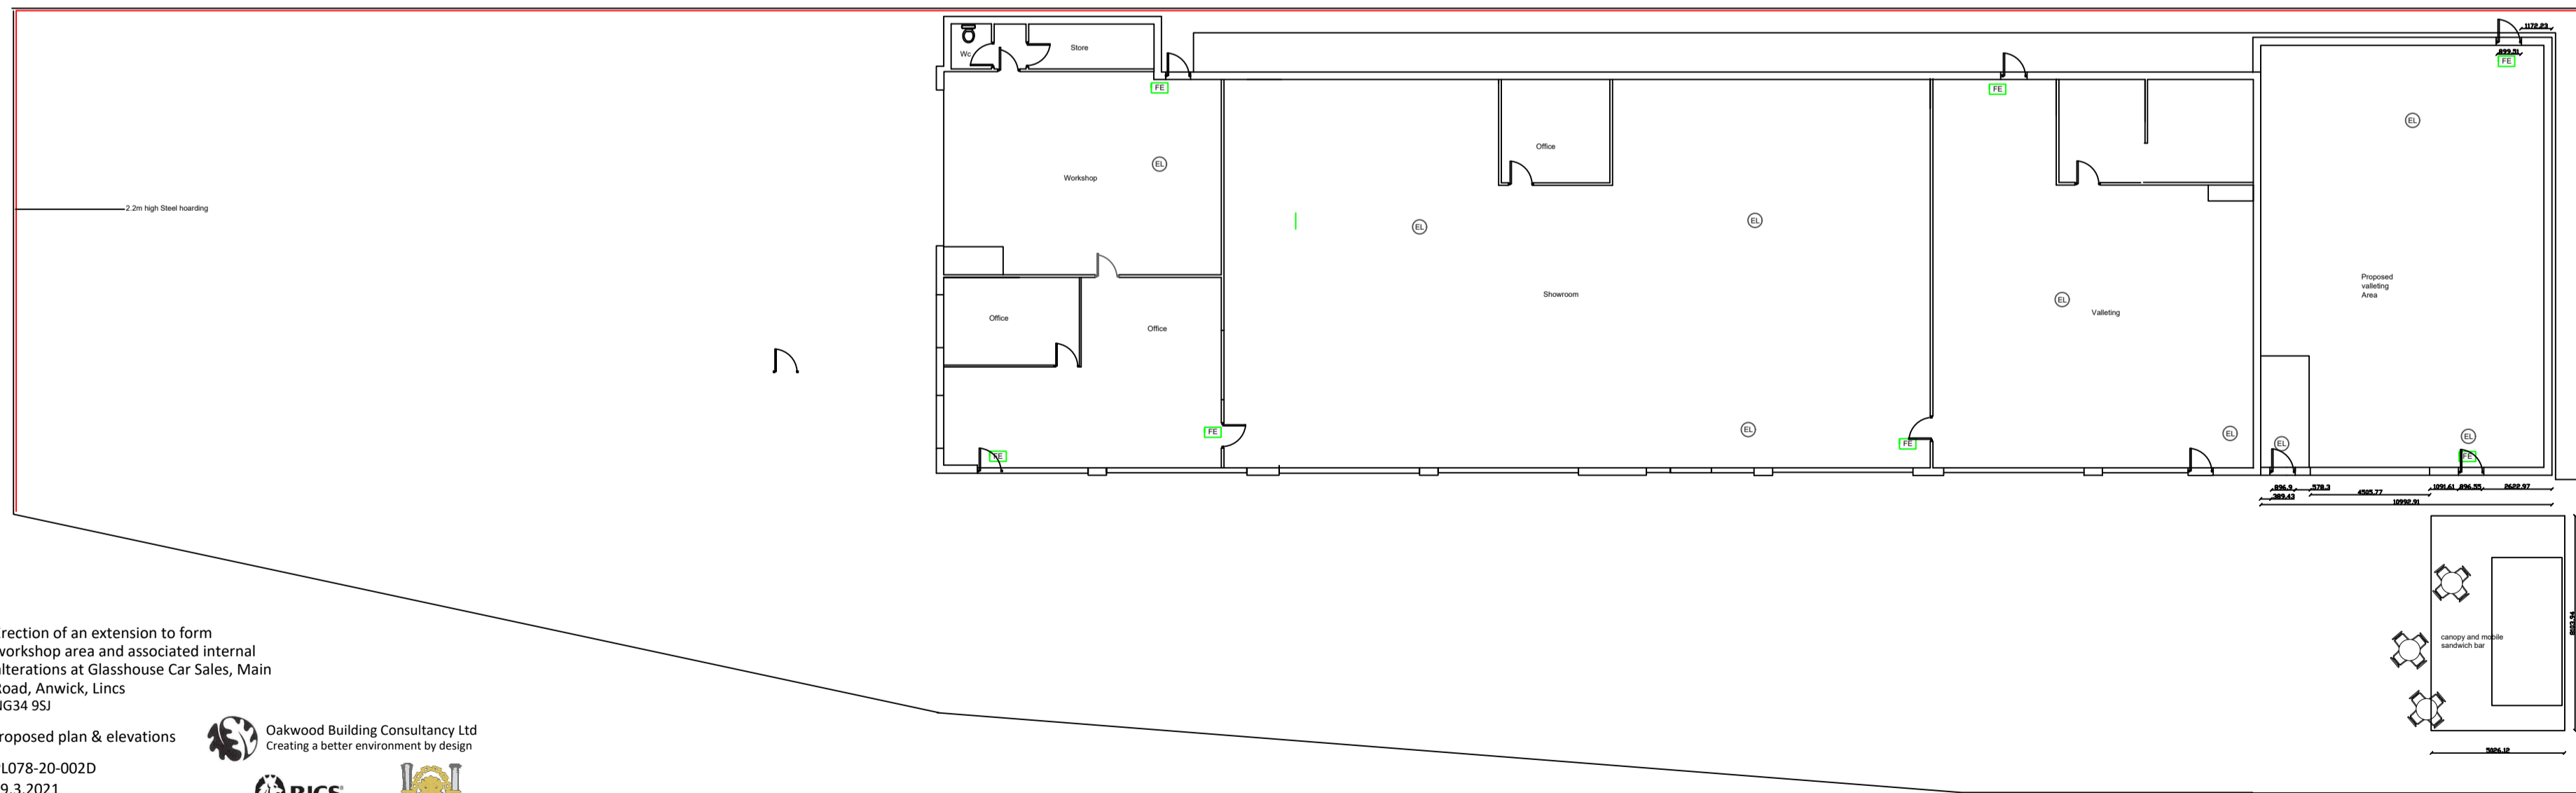

- Emergency exit sign
- Emergency light
- Smoke detector with sounder base
- Smoke detector
- Smoke detector in roof void
- Heat detector
- Call Point
- Shower/Toilet
- Shower
- 30 minute fire resistance

Erection of an extension to form workshop area and associated internal alterations at Glasshouse Car Sales, Main Road, Anwick, Lincs NG34 9SJ

Proposed plan & elevations
 PL078-20-002D
 29.3.2021
 1:200@A1

