



1 PROPOSED DRIVEWAY GATE AND WALL - ELEV A
1:50 @ A3



2 PR. PED. GATE ELEV. B
1:50 @ A3

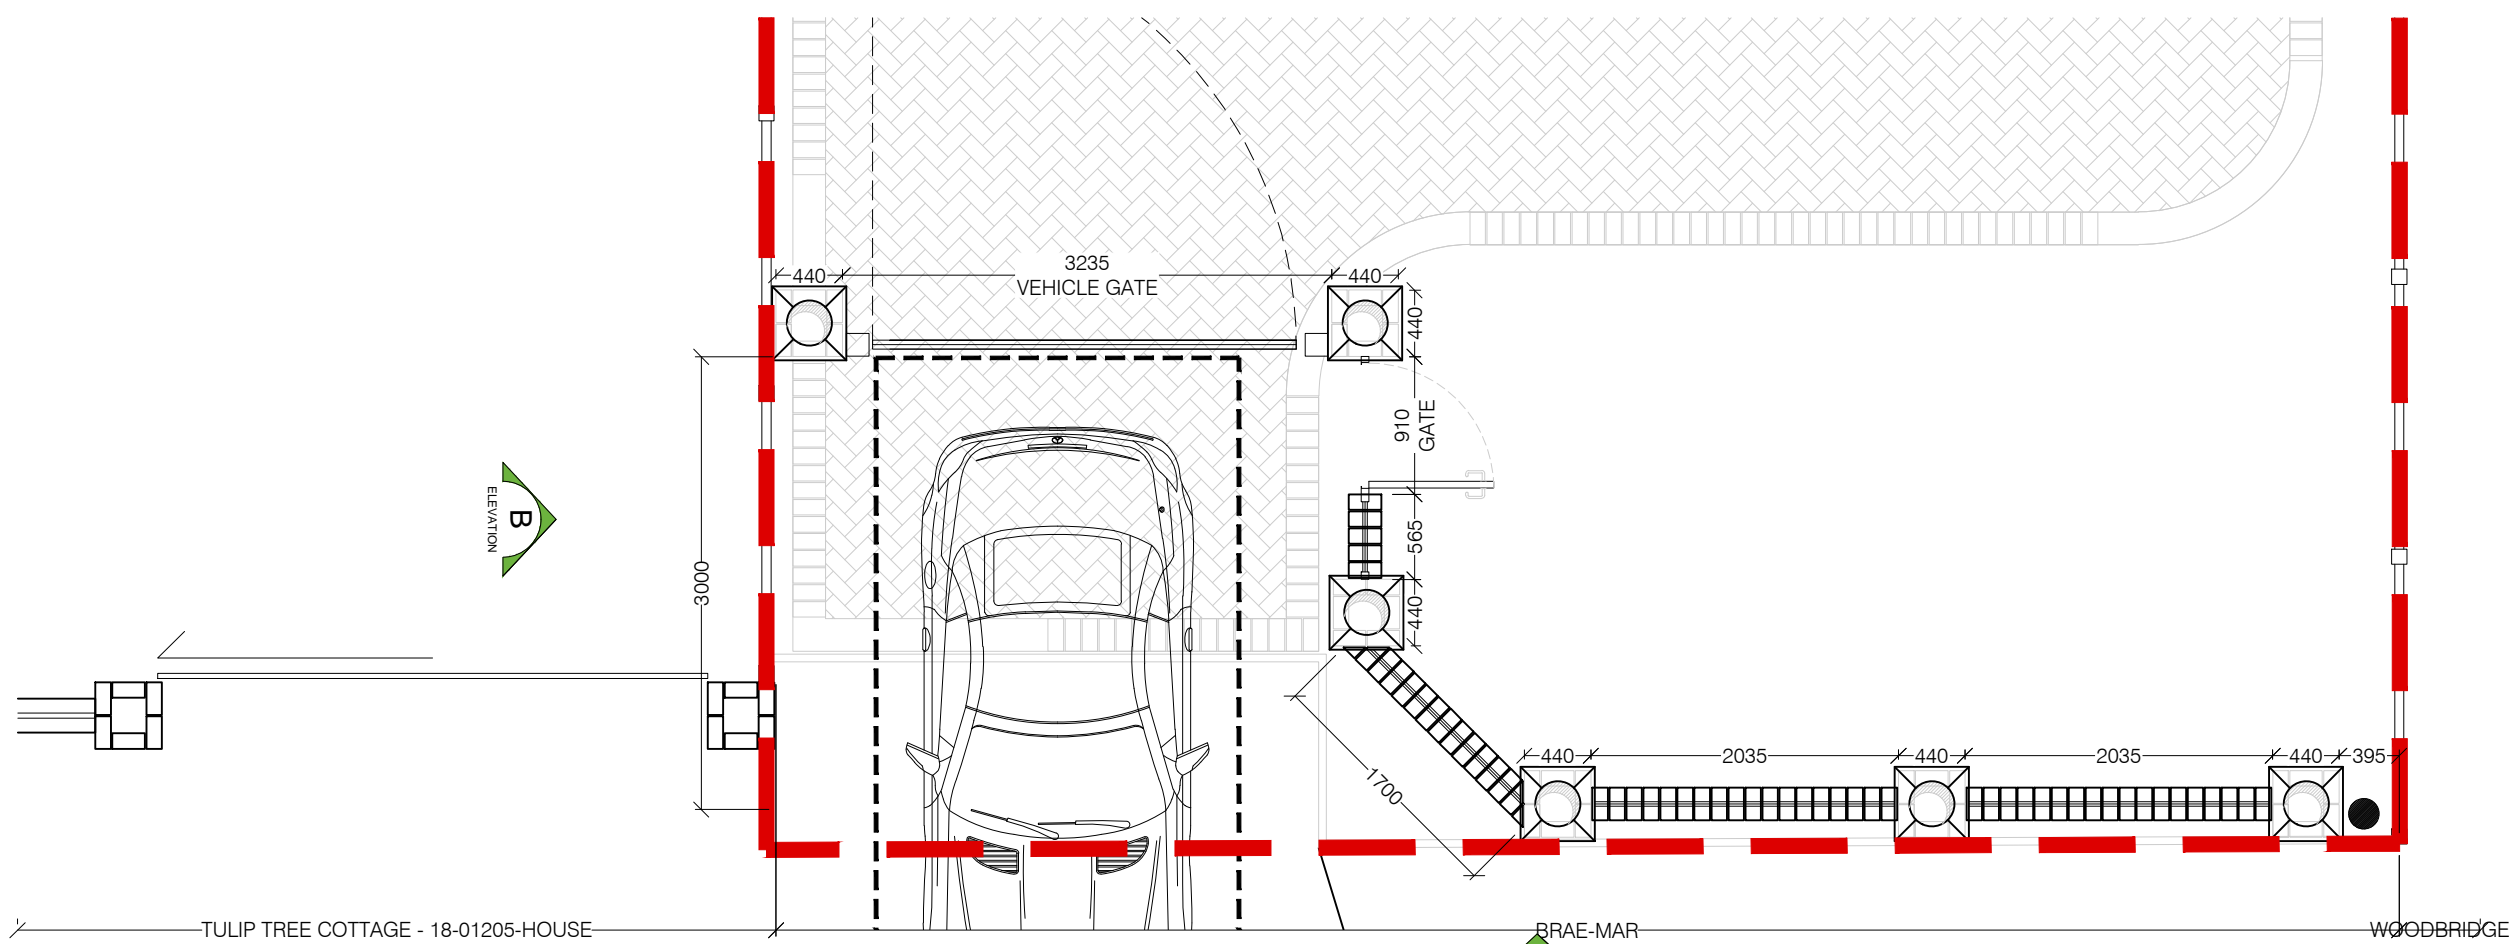

2 PROPOSED DRIVEWAY GATE AND WALL - PLAN
1:50 @ A3

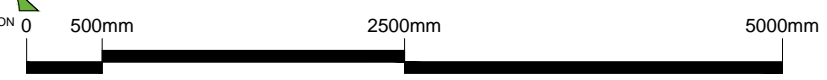

REV	DATE	DESCRIPTION	DR	CH
A	13.04.21	PLANNING VALIDATION - Pedestrian Gate Elevation added to drawing as requested by Sevenoaks Council	VG	LN
-	31.03.21	PLANNING APPLICATION MADE - Following receipt of client approval.	VG	LN

PLANNING ISSUE

KLEDESIGN
ARCHITECTURE | PLANNING | VISUALISATIONS

CLIENT	
MR AND MRS MARSHALL	
PROJECT	
BRAE-MAR, HARTLEY, KENT, DA3 8ER	
PROPOSED DRIVEWAY WALL AND ENTRY GATE	
DRAWING	
GENERAL ARRANGEMENT	
PROP. WALL & ENTRY GATE ELEVATION & PLAN	
SCALE @ A3	DRAWN
1:50 @	CHECKED
CREATION DATE	REVISION
KLEDESIGN DRAWING NO.	
PROJECT NO - COMPANY - ZONE - LEVEL - TYPE - ROLE - NUMBER	
<small>© COPYRIGHT: ALL RIGHTS RESERVED. - THIS DRAWING MUST NOT BE REPRODUCED WITHOUT PERMISSION. - THIS DRAWING MUST BE READ IN CONJUNCTION WITH ALL RELEVANT CONSULTANT / SPECIALIST DRAWINGS / INFORMATION. - THIS DRAWING MUST NOT BE USED FOR CONSTRUCTION UNLESS ISSUED FOR CONSTRUCTION. - ALL DIMENSIONS ON THIS DRAWING ARE IN MILLIMETERS (UNLESS OTHERWISE STATED). - ANY DISCREPANCIES MUST BE REPORTED TO KLEDESIGN IMMEDIATELY. - DO NOT SCALE OFF DRAWINGS. USE DISPLAYED DIMENSIONS ONLY.</small>	