

CONTINUES ON SHEET 8

NOTE: * SIGNIFIES WILD LIFE VALUE. NOTE: THIS SCHEDULE IS FOR PLANNING AND INITIAL TENDER PURPOSES ONLY.

Plant Schedule table with columns: Species, Abb., Height, Number, Girth, Specification. Lists plants like Amelanchier lamarckii, Betula pendula 'Obelisk', etc.

Heading table with columns: Number, Species, Abb., Height, Pot Size, Specification, Density. Lists plants like Lavandula 'Hidocote', Ilex crenata.

Climbers table with columns: Number, Species, Abb., Height, Pot Size, Specification. Lists Hedera colchica 'Dentata Variegata', Hedera colchica 'Sulphur Heart', etc.

Shrub/Herbaceous table with columns: Number, Species, Abb., Height, Pot Size, Specification, Density. Lists Anemone 'Honoring Jobert', Anemone lessa, etc.

Structural Mix table with columns: Number, Species, Abb., Height, Pot Size, Specification, Density. Lists Berberis 'Amstelveen', Berberis wilsoniae, etc.

Structural Mix table with columns: Number, Species, Abb., Height, Pot Size, Specification, Density. Lists Berberis 'Amstelveen', Berberis wilsoniae, etc.

NOTE: To be planted in groups of 3-5No of same species. Mixed evenly throughout bed.


SPECIFICATION NOTES

- ESTABLISHMENT AND IMPLEMENTATION: No soil landscape operations to be undertaken during periods of prolonged waterlogging... 1.01.01 Prior to planting and soil preparation...

LEGEND:

- HARD SURFACES, GATES AND ENCLOSURE: REFER TO LANDSCAPE DRAWINGS FOR DETAILS... PROPOSED STANDARD TREE POSITION... PROPOSED HEDGE PLANTING... CLIMBERS AND SPOT PLANTS... PROPOSED GRASS AREA GENERAL AMENITY TURF FULLY TREATED AND CULTIVATED...

NOTE: ALL STREET TREE MANAGEMENT IS PART OF THE MANAGEMENT COMPANYS RESPONSIBILITY INCLUDING ANY TREE/CROWN ENCROACHMENT WITHIN 1.0M OF ANY LIGHTING COLUMNS

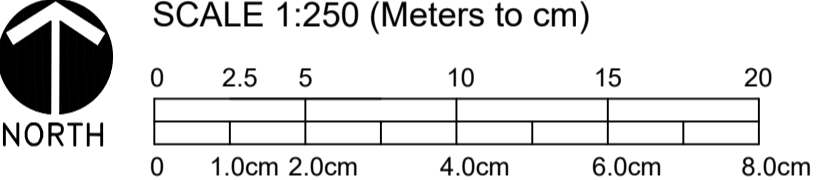


SCALE 1:250 (Meters to cm)

Table with columns: Rev, Date, Description. Lists revisions for tree positions and drainage information.

BDG DESIGN logo and contact information for Bellway Homes Essex.

Bellway logo and project details: Bellway Homes Essex, Ridley's Orchard, Old Norwich Road, Whitton, Suffolk. Includes drawing number 871 and revision C2.

SHEET MULCH DETAIL (N.T.S.)

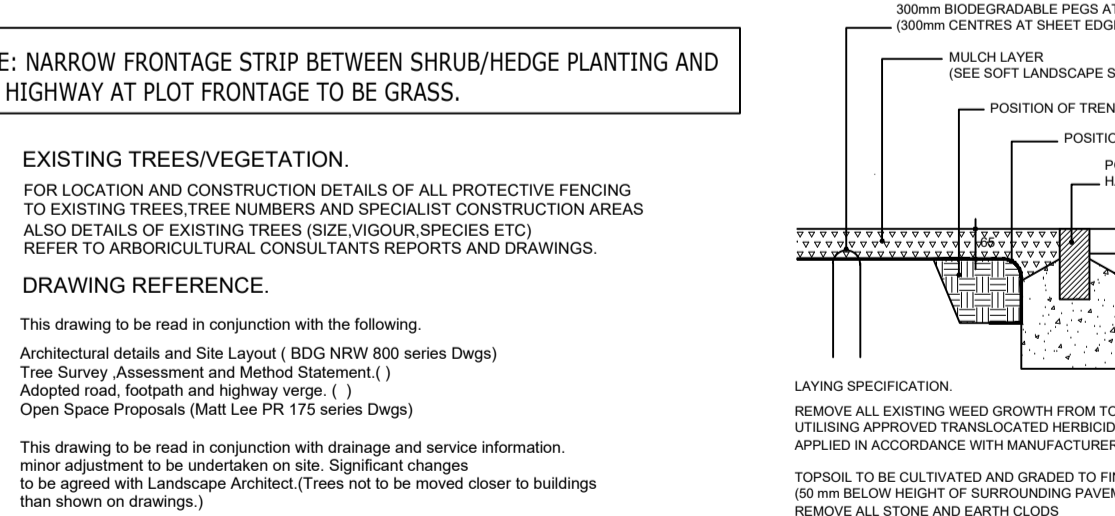

- NOTE: NARROW FRONTAGE STRIP BETWEEN SHRUB/HEDGE PLANTING AND HIGHWAY AT PLOT FRONTAGE TO BE GRASS. EXISTING TREES/VEGETATION... DRAWING REFERENCE... IMPLEMENTATION AND MONITORING PROGRAMME...



CONTINUES ON SHEET 3

CONTINUES ON SHEET 1

DO NOT SCALE THIS DRAWING. This drawing is the property of BELLWAY p.l.c. and must not be copied or reproduced in any way...