
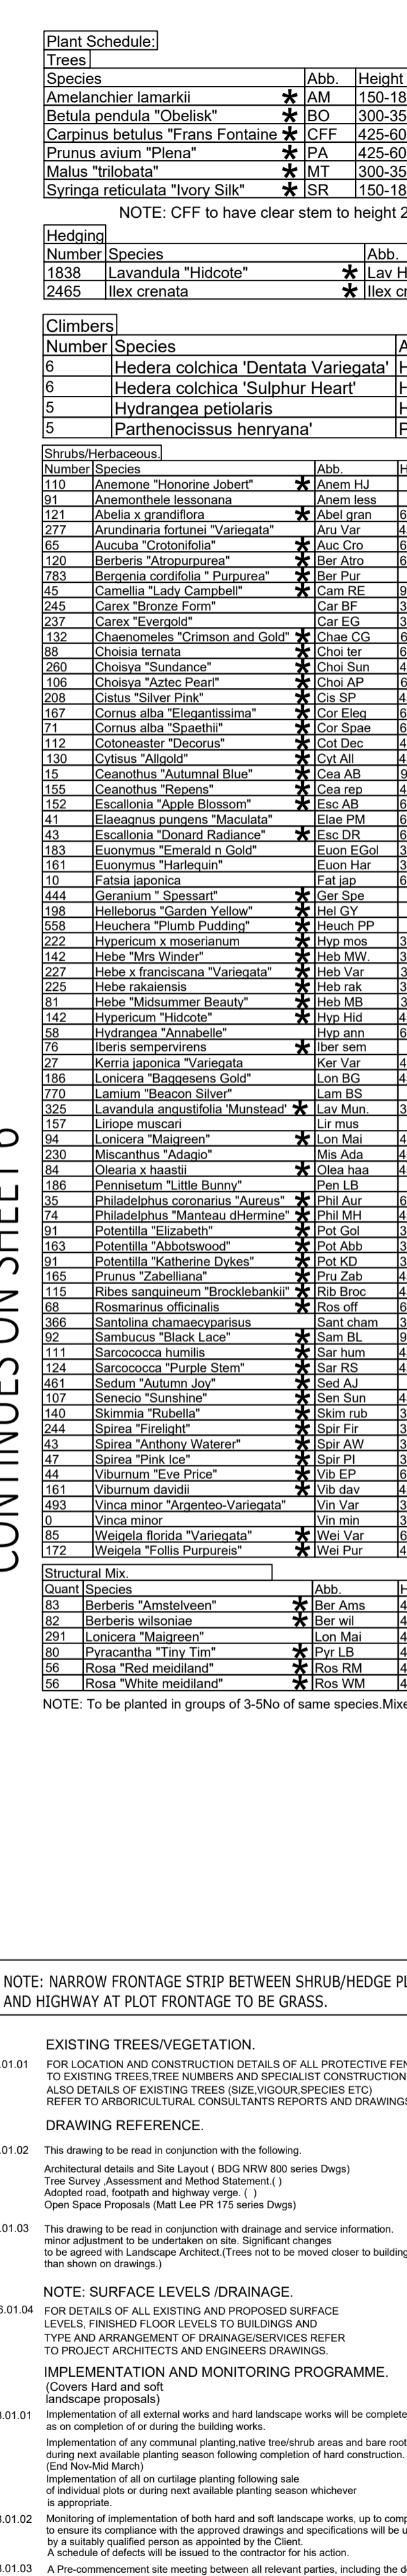


CONTINUES ON SHEET 7

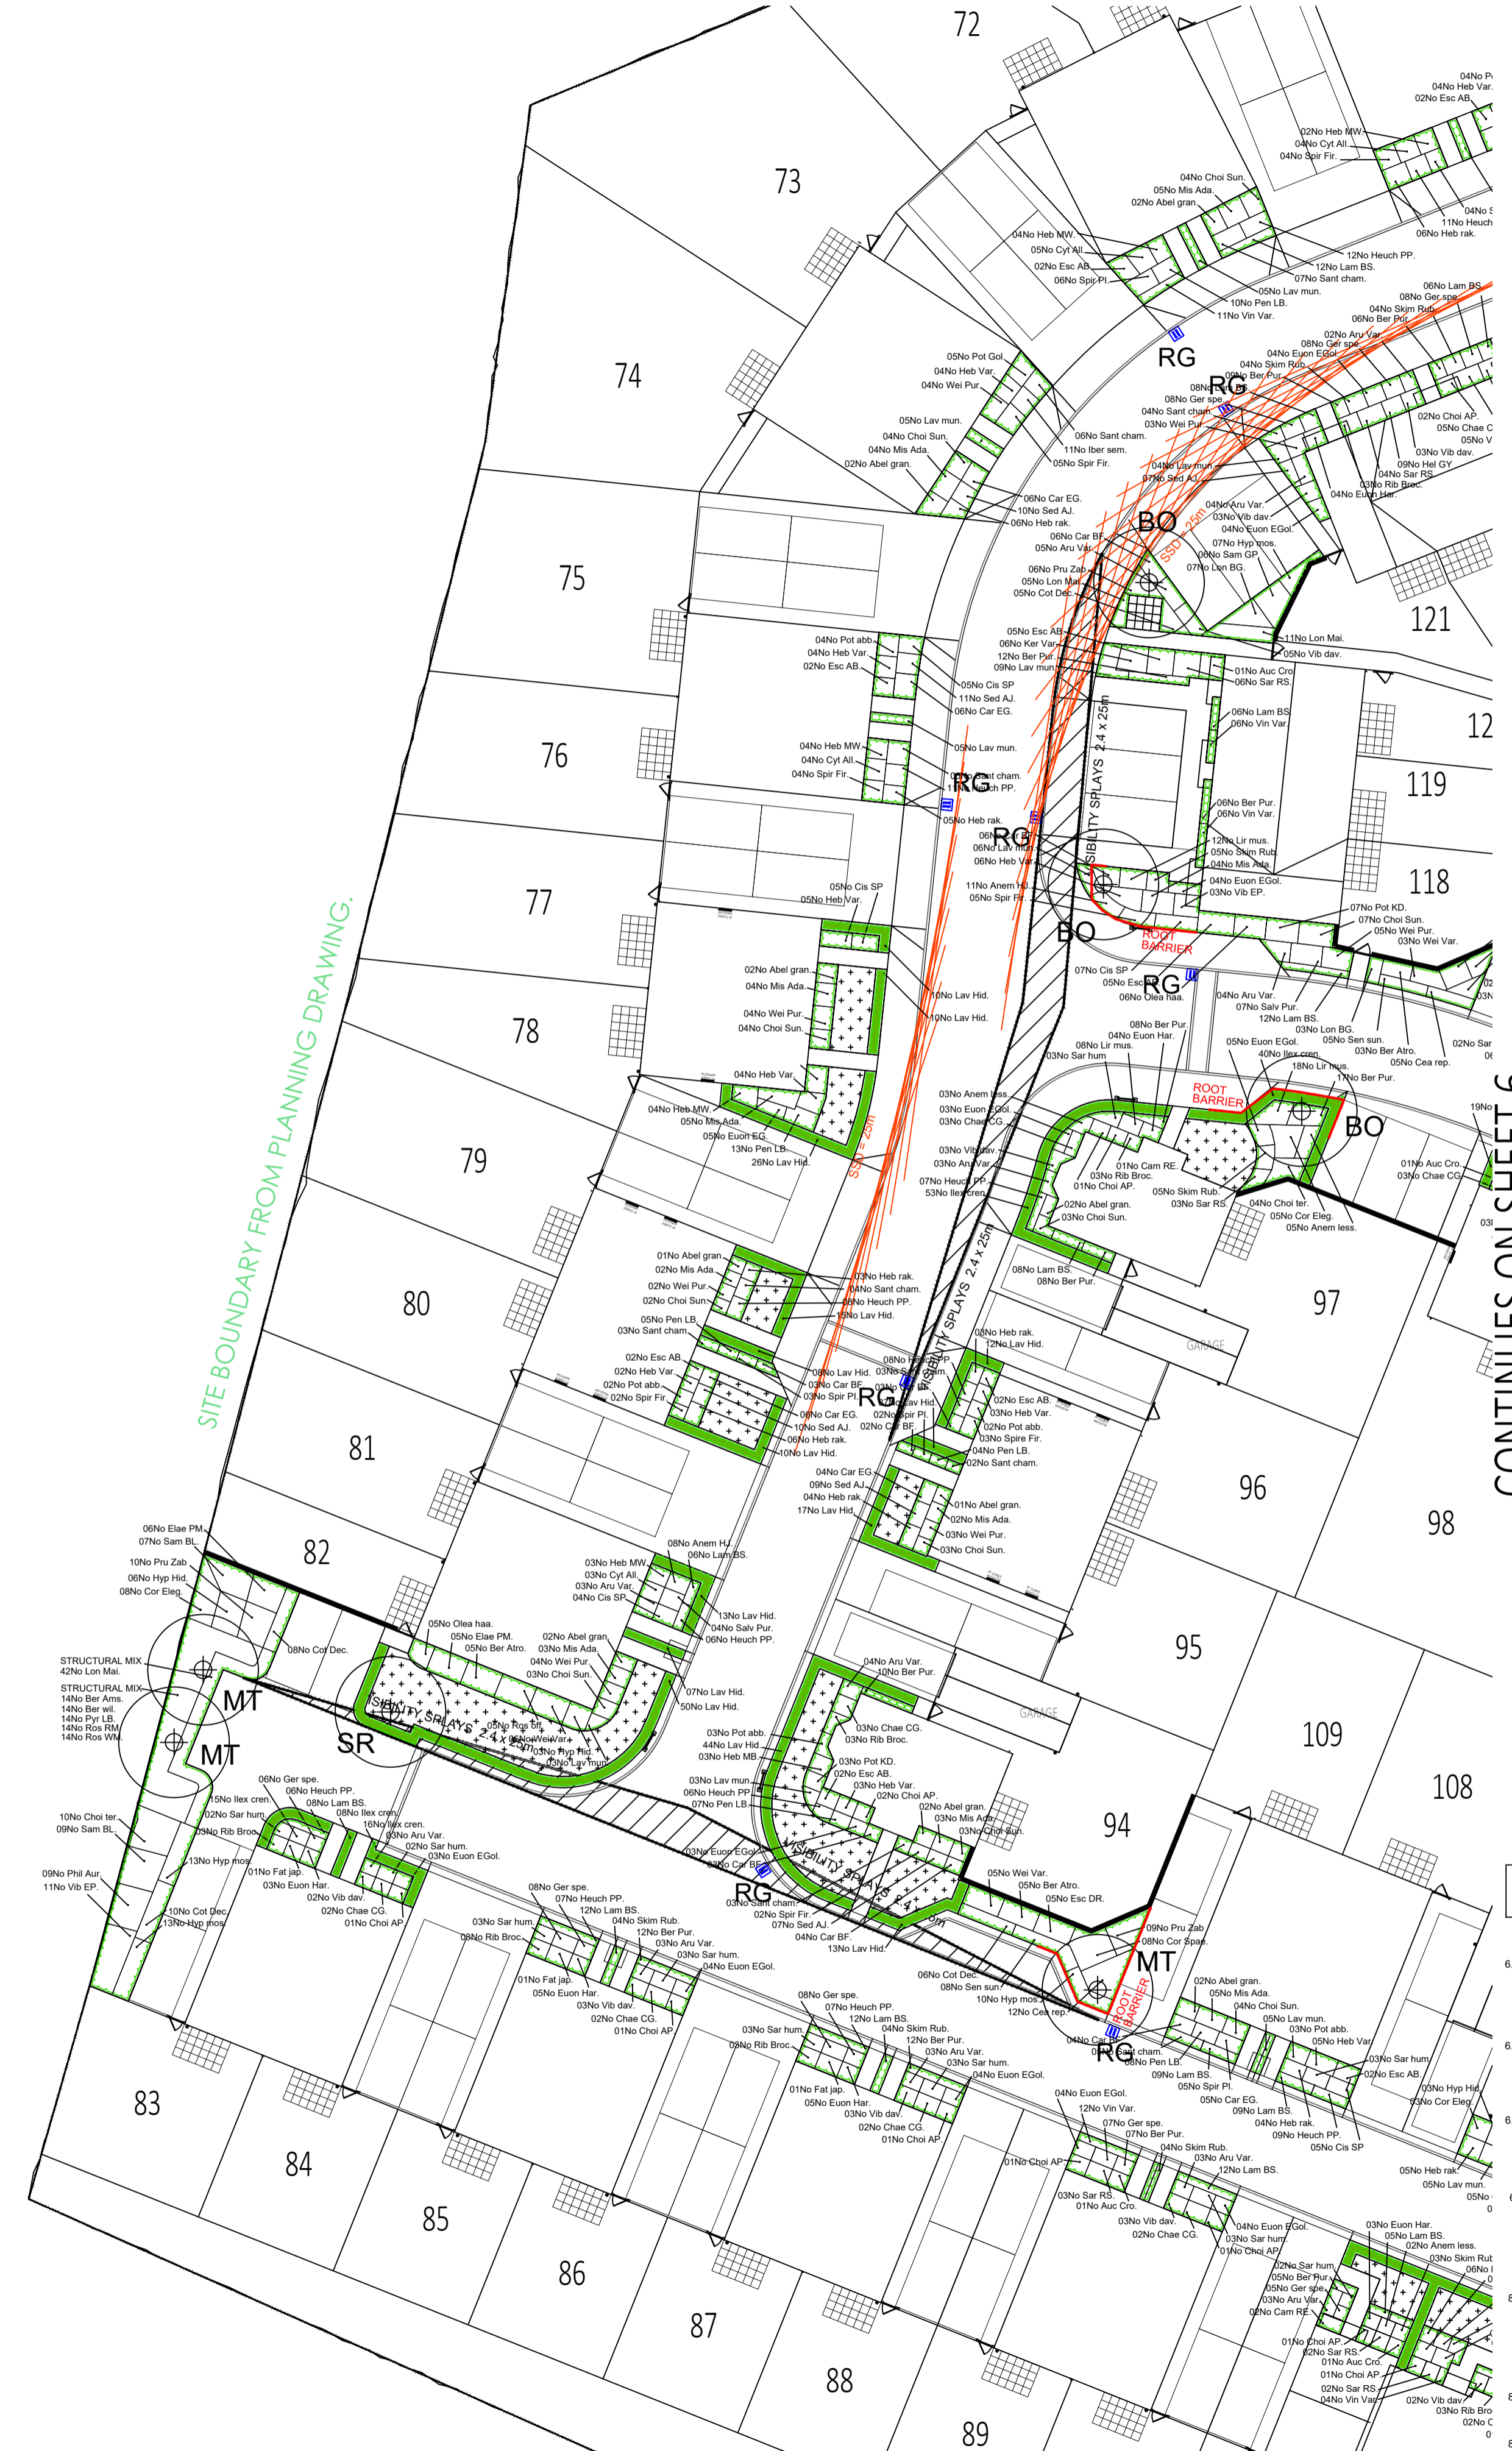

CONTINUES ON SHEET 4

NOTE: * SIGNIFIES WILDLIFE VALUE. NOTE: THIS SCHEDULE IS FOR PLANNING AND INITIAL TENDER PURPOSES ONLY.

Plant Schedule table with columns: Species, Abb., Height, Number, Girth, Specification.

Heading table with columns: Number, Species, Abb., Height, Pot Size, Specification, Density.

Timbers table with columns: Number, Species, Abb., Height, Pot Size, Specification.

Shrub/Herbaceous table with columns: Number, Species, Abb., Height, Pot Size, Specification, Density.


Structural Mix table with columns: Quant, Species, Abb., Height, Pot Size, Specification, Density.

NOTE: To be planted in groups of 3-5No of same species. Mixed evenly throughout bed.


SPECIFICATION NOTES.

ESTABLISHMENT AND IMPLEMENTATION. No soil landscape operations to be undertaken during periods of prolonged waterlogging...

LEGEND:

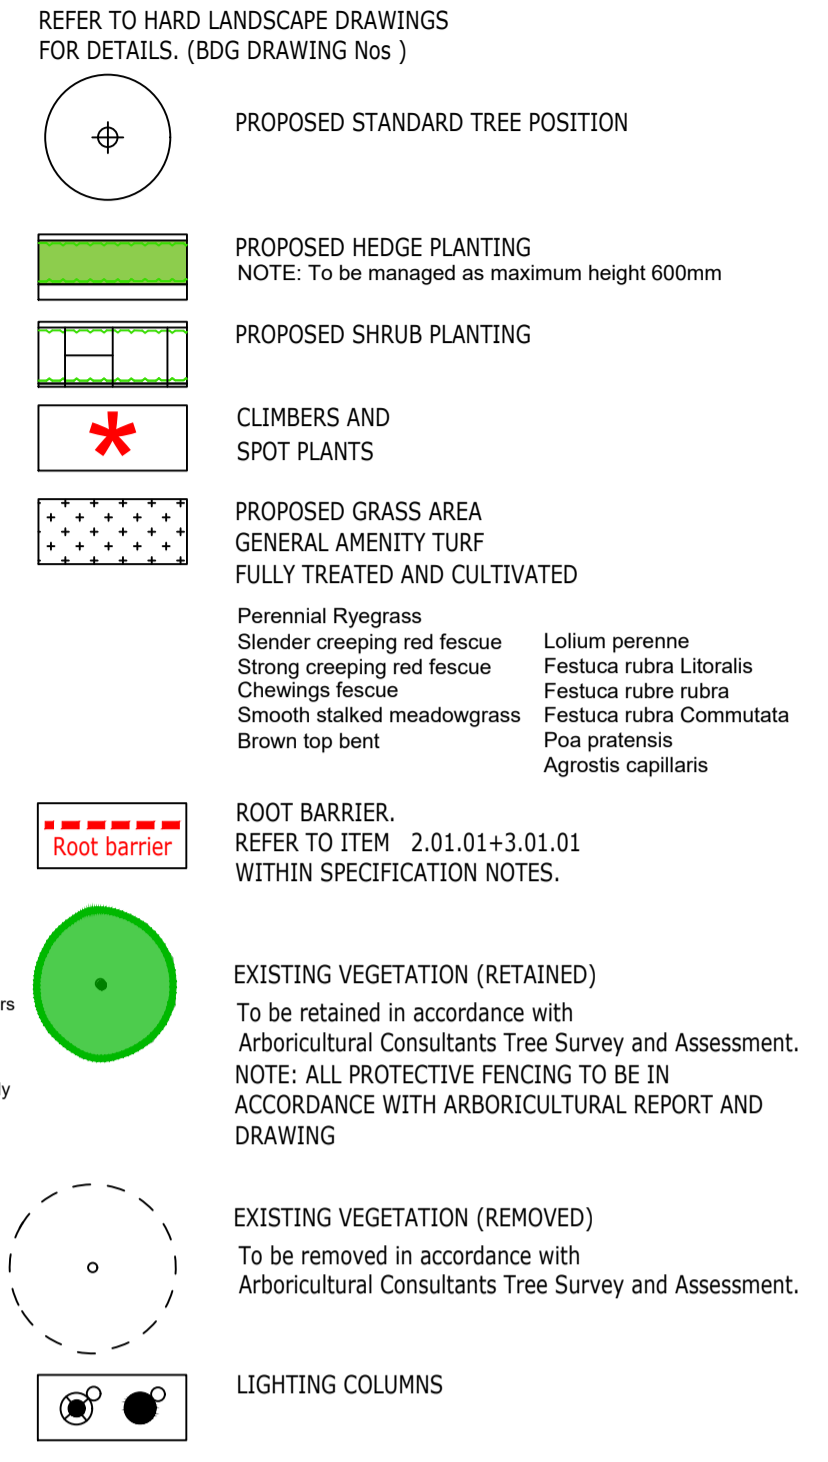


NOTE: ALL STREET TREE MANAGEMENT IS PART OF THE MANAGEMENT COMPANYS RESPONSIBILITY INCLUDING ANY TREE/CROWN ENCROACHMENT WITHIN 1.0M OF ANY LIGHTING COLUMNS

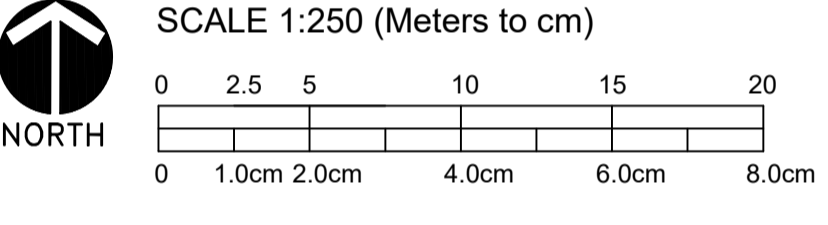

REVISION table with columns: Rev, Date, Description.

SHEET MULCH DETAIL (N.T.S.)

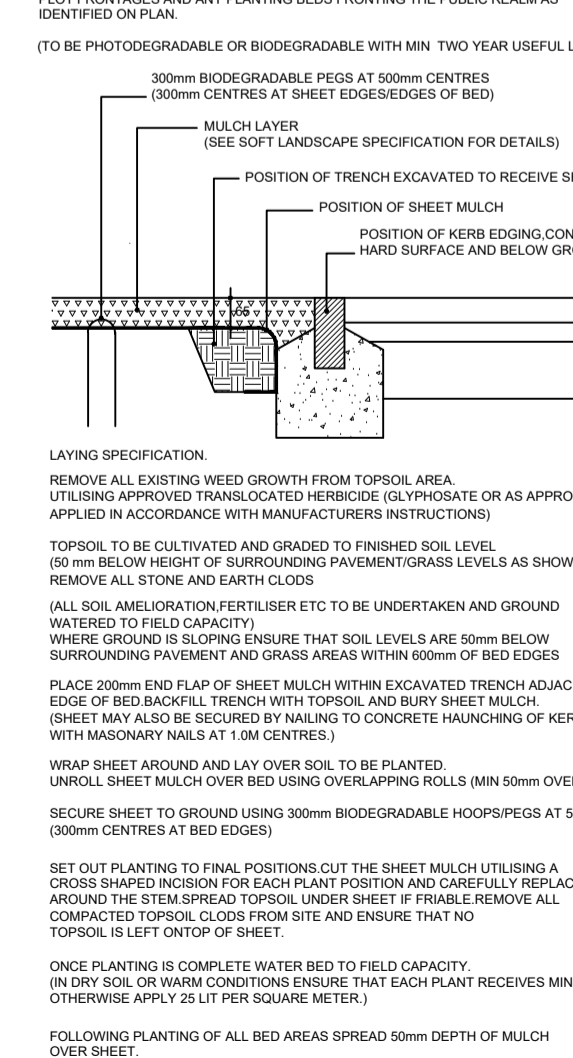

NOTE: HIGHWAY FRONTAGE STRIP BETWEEN SHRUB/HEDGE PLANTING AND HIGHWAY AT PLOT FRONTAGE TO BE GRASS.

EXISTING TREES/VEGETATION. FOR LOCATION AND CONSTRUCTION DETAILS OF ALL PROTECTIVE FENCING TO EXISTING TREES...

NOTE: SURFACE LEVELS DRAINAGE.

IMPLEMENTATION AND MONITORING PROGRAMME. Implementation of all external works and hard landscape works to be completed on or during the building works...

Architect logo: BDG DESIGN, BDG DESIGN (SOUTH) Ltd.

Bellway logo and Bellway Homes Essex Division contact information.

Site: RIDLEY'S ORCHARD, OLD NORWICH ROAD, WHITTON, SUFFOLK

Title: SOFT LANDSCAPE PROPOSALS sheet 5 of 9

Date: FEB 2021, Drawing: aph, Scale: 1:250 @ A1, Drawing No. NRW: 874, Rev. C2

DO NOT SCALE THIS DRAWING. This drawing is the property of BELLWAY p.l.c.