
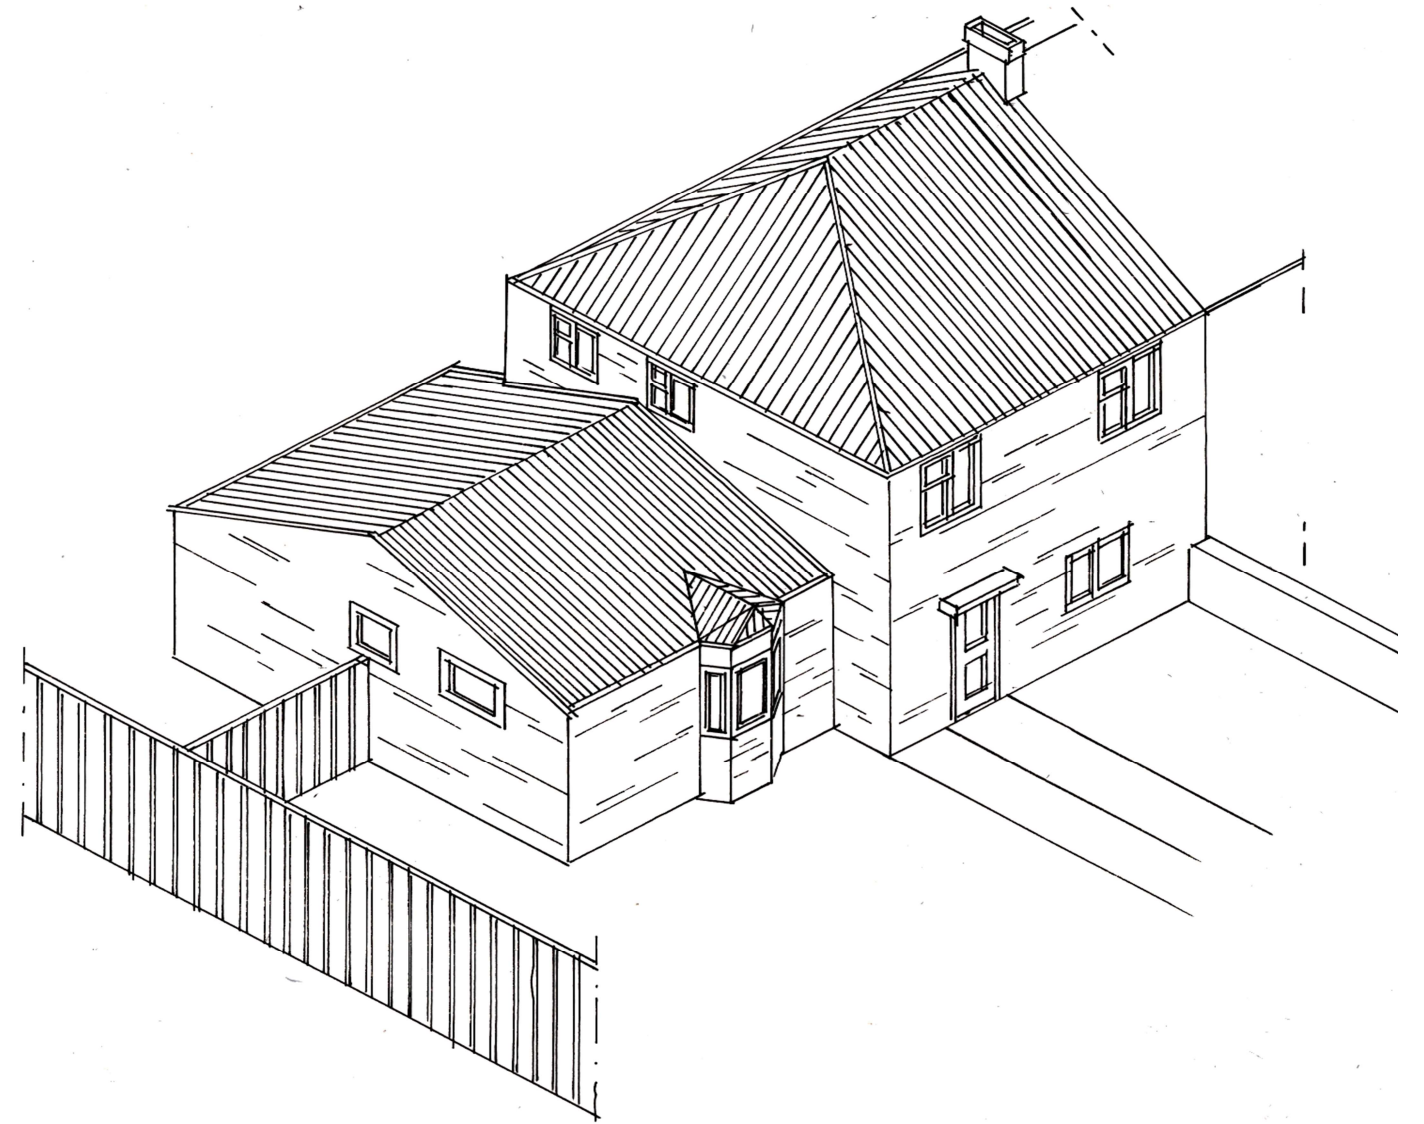


Proposed plan

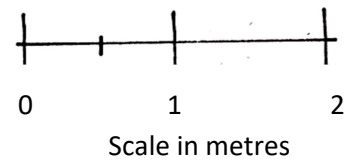

Perspective

Front garden & Parking

<b>ART &amp; ARCHITECTURE Ltd.</b> — registered trademark	
<b>International Architectural Interior Design</b>	<b>From Concept to Delivery</b>
111, Grantchester Meadows CAMBRIDGE CB3 9JN Tel.: 01223 – 365571 Mob.: 07802 – 866505 e-mail: <a href="mailto:adrian@tuchel.co.uk">adrian@tuchel.co.uk</a> architecture website: <a href="http://www.artarchitecture.gallery">www.artarchitecture.gallery</a> art website: <a href="http://www.adriantuchel.gallery">www.adriantuchel.gallery</a>	<b>GARY</b> 12 HOLYBUSH CORNER BRADFIELD ST. GEORGE Bury St. Edmunds, IP30 OAX <b>GARY PROPOSED DETAILS</b> Scale 1:50 Mar-21
Never scale dimensions from the drawing. Use written dimensions only. Report any discrepancies. Please ask if in doubt.	