
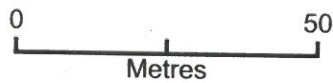


# 14 bishopscroft

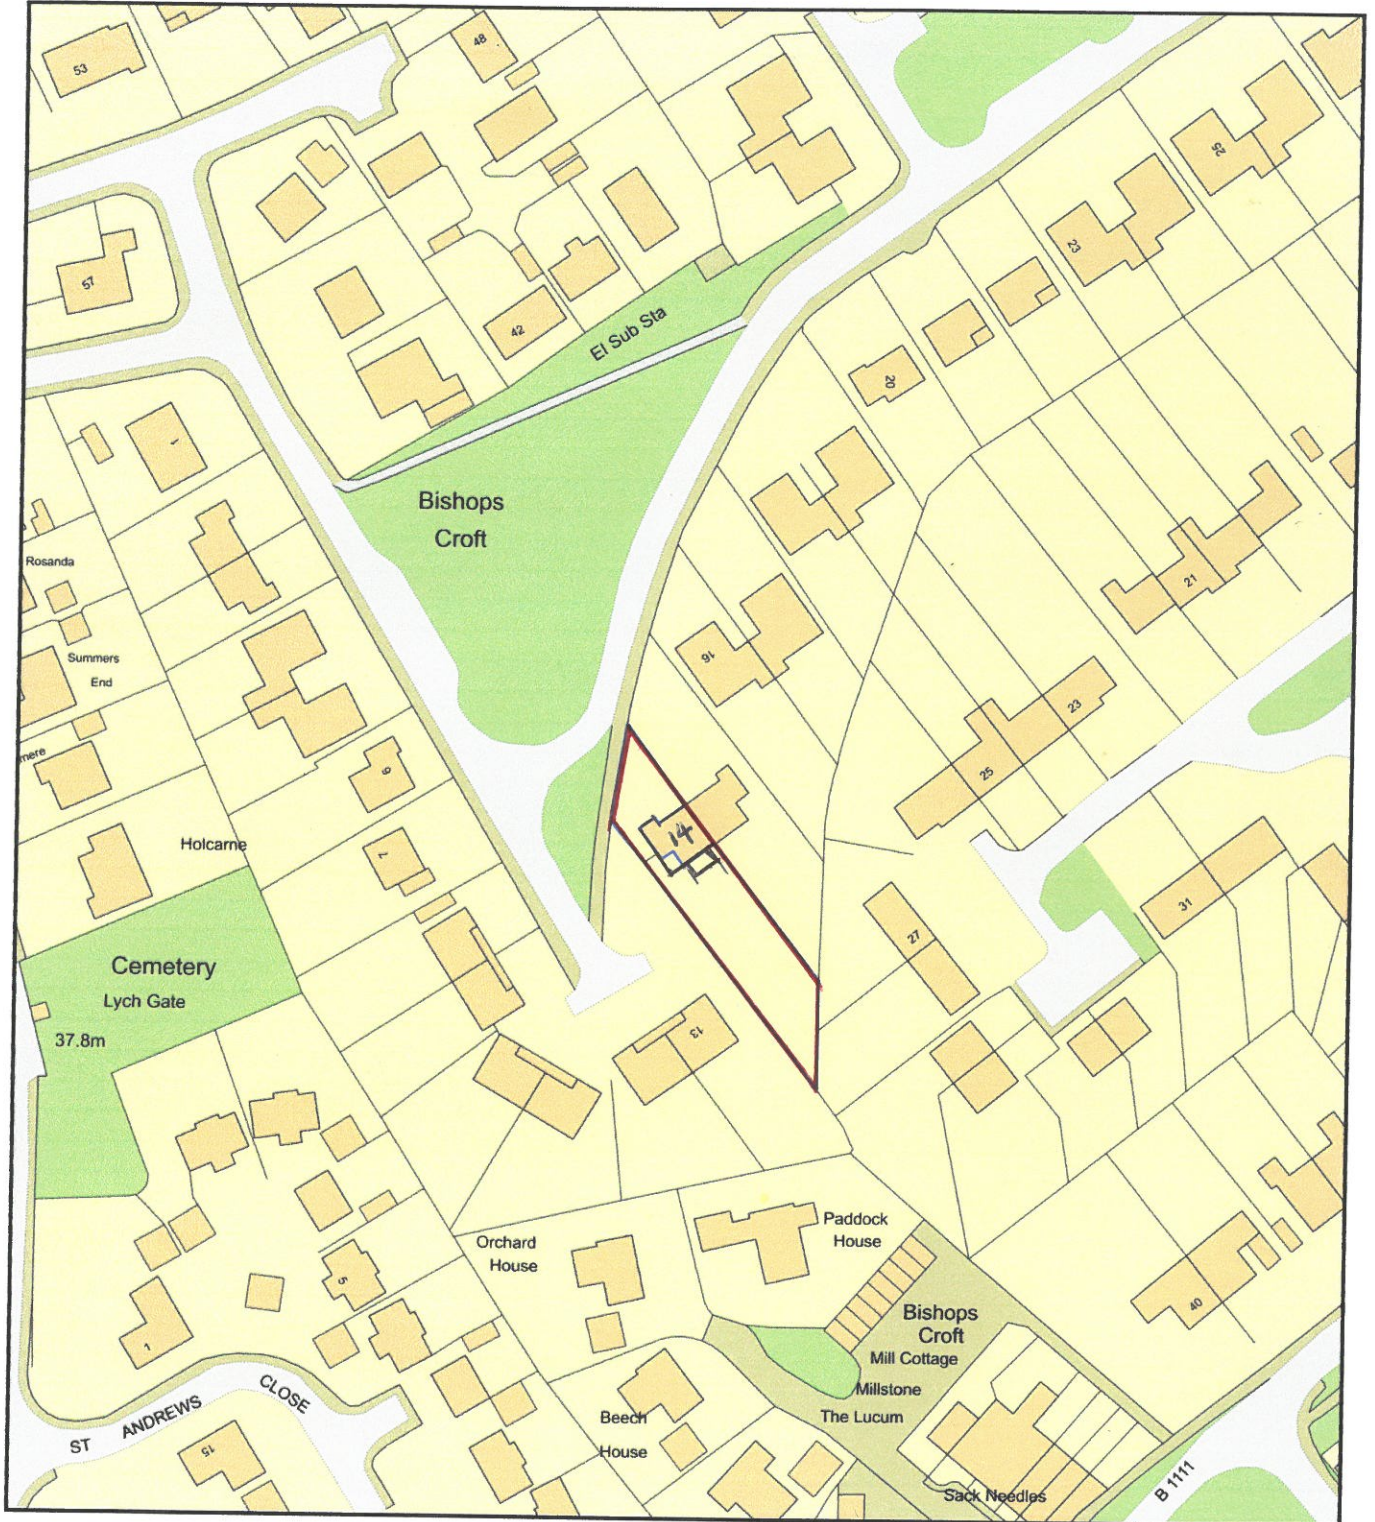

Plan Produced for: Jason osborne  
Date Produced: 13 Mar 2021  
Plan Reference Number: TQRQM21072114252522  
Scale: 1:1250 @ A4

EXISTING  
LOCATION PLAN  
1:1250  
DRW NO JDO/001