


NOTES

Windows & Doors White U.P.V.C
Brickwork to match existing
Tiles to match existings
Timber boarding Light Grey

PROPOSED PLAN 1.50

SOUTH ELEVATION

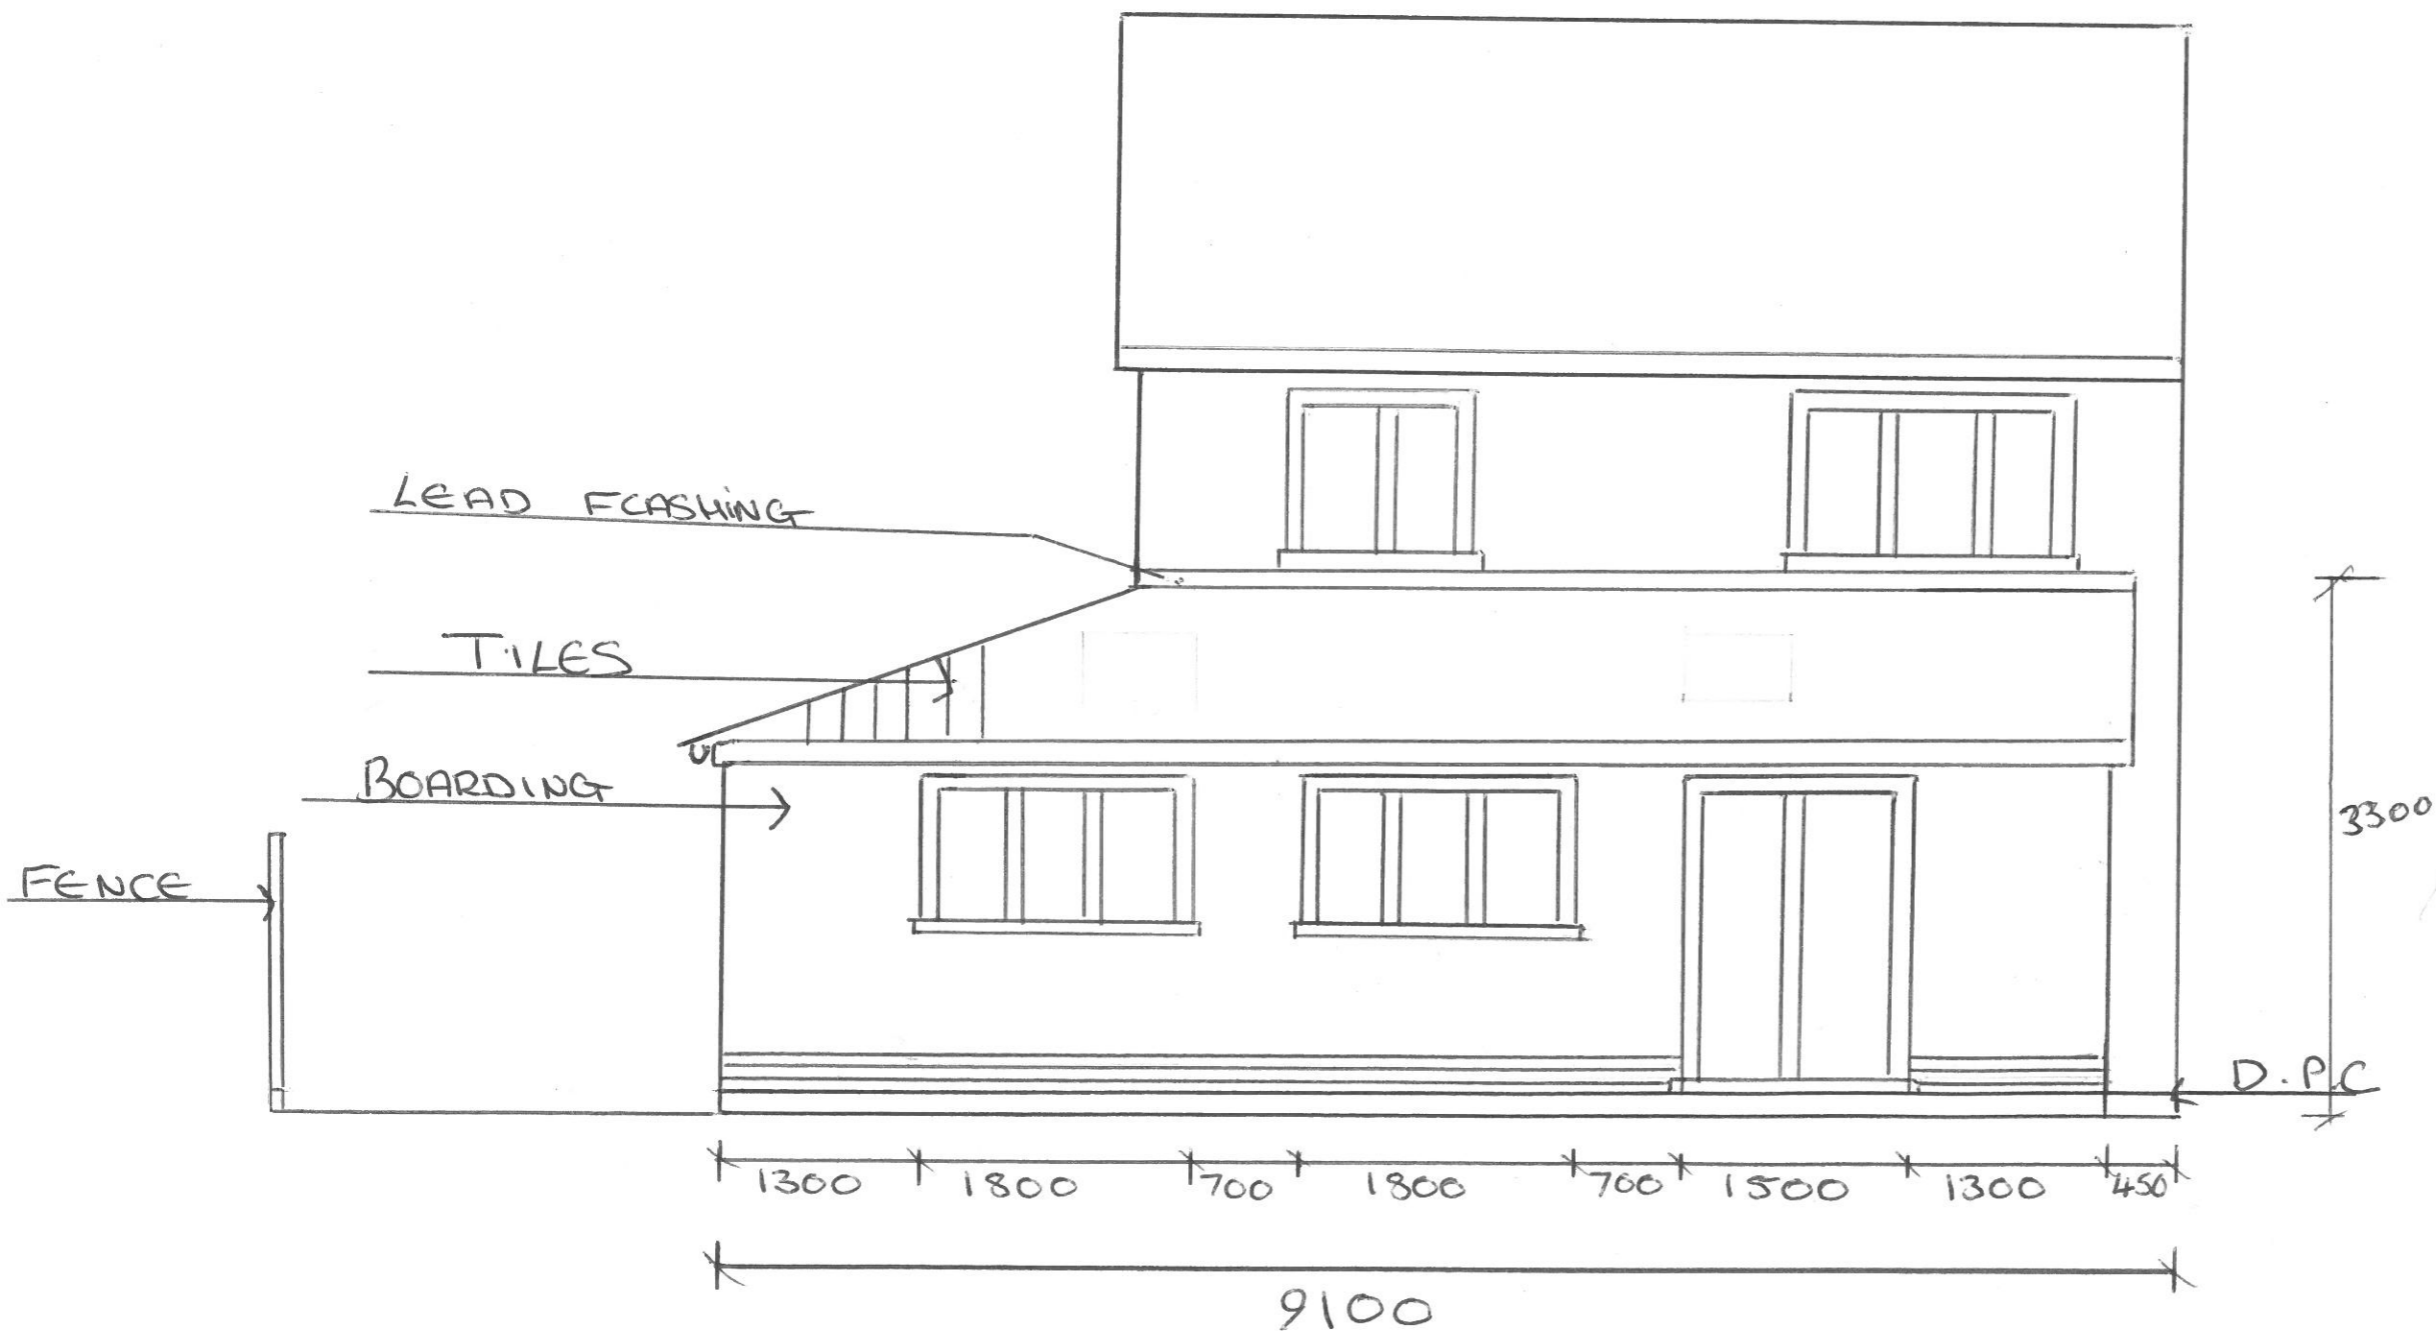

SOUTH ELEVATION
SCALE 1.50
PROPOSED PLAN
14 BISHOPSCROFT
BARNINGHAM
BURY ST EDMUNDS
IP31 1B2
DRW NO JDO/007
16 MARCH 2021