


0 10 20 30 40 50 mm 40 S/ 3:500mm S/ 1:75 4 5m S/ 1:50

0  
10  
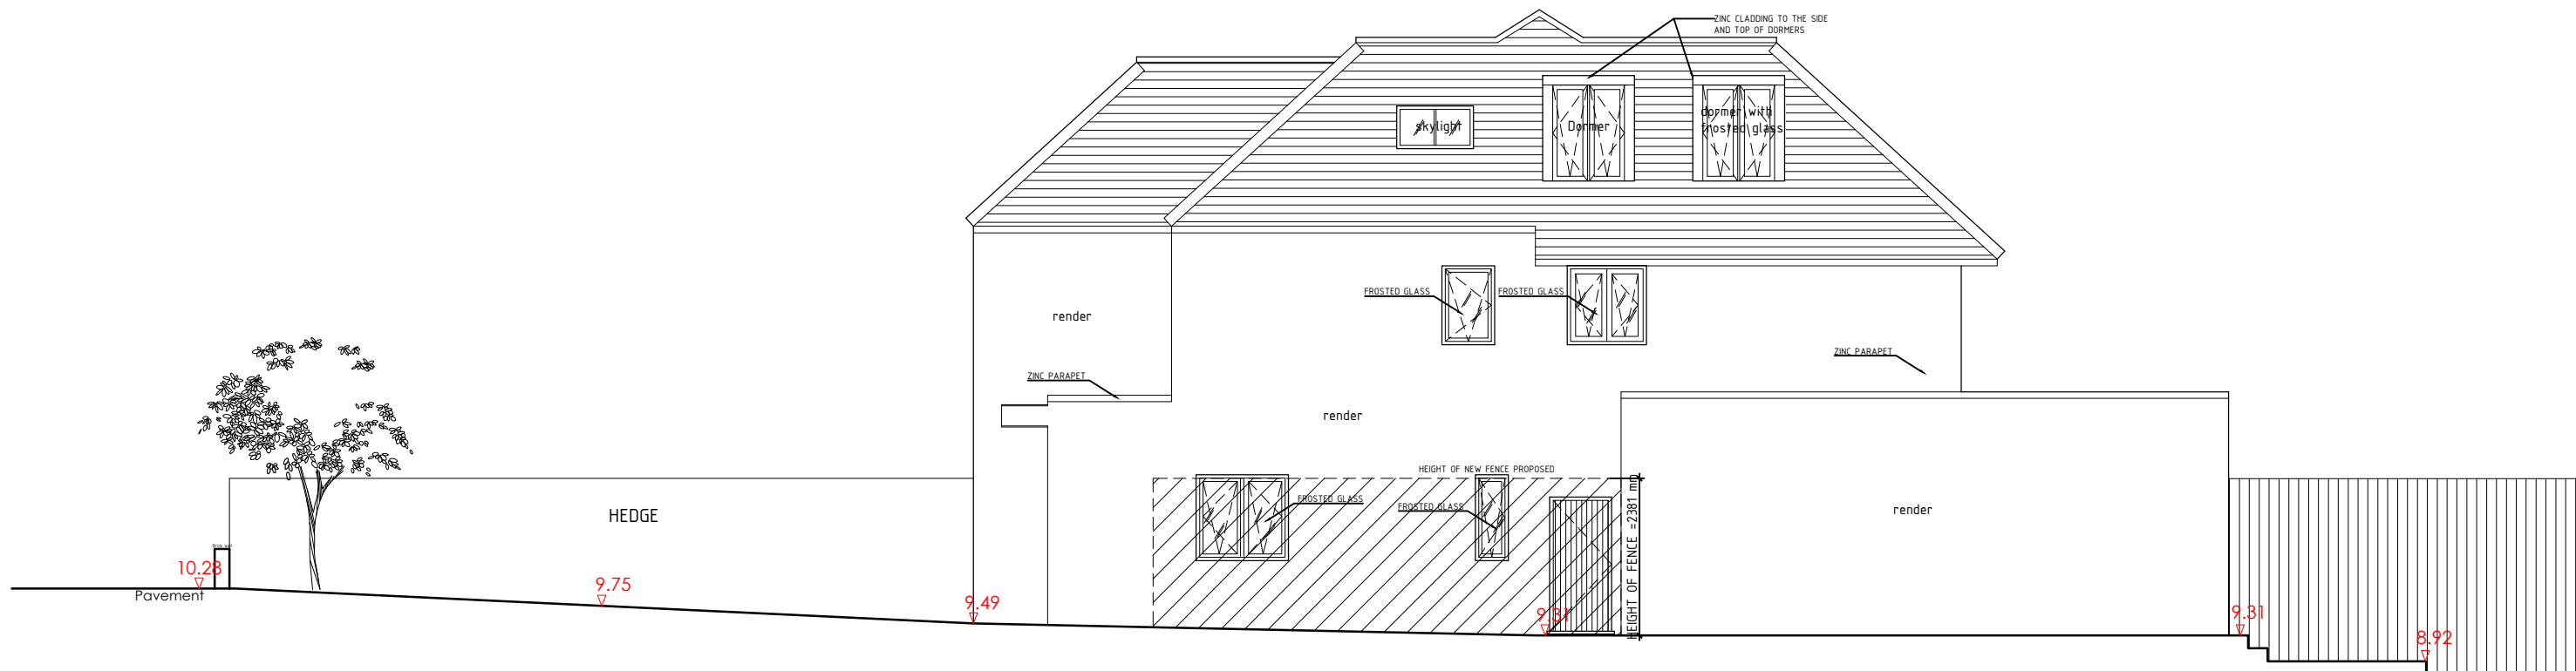

SIDE-ELEVATION-AS-PROPOSED ( NORTH-EAST FACING)

REV	DATE	REV	WHO	CHK	CLIENT:	PROJECT:	SCALE:	DESIGN/DRAWN:	CHECKED:	DATE:	© Copyright to all designs, notes and drawings remains with P-U-R-A LTD subject to written authorization. • All dimensions in mm unless noted otherwise. • All dimensions and levels to be checked on site. Their accuracy cannot be guaranteed and therefore cannot be used for fabrication, manufacture or construction. • Contractor to verify and to be responsible for all requirements and restrictions due to local rules. Contractor to report if there is any discrepancy in the drawings to P-U-R-A LTD in time to specify alternatives. • This drawing is to be read together with all other relevant drawings. • Do not scale from this drawing.	<b>P-U-R-A Ltd</b> 7 Torriano Mews NW5 2RZ - LONDON info.uk@p-u-r-a.com www.p-u-r-a.com +44-(0)2072 849 763
REV	DATE	BY	DESCRIPTION	CHK	CLIENT	53 HODFORD ROAD GOLDERS GREEN, LONDON, NW11 8ENL	1:100	TN	CH	25.03.2021		
DRAWING STATUS: INFORMATION					P-U-R-A. LTD	DRAWING TITLE:	FORMAT:	PROJECT No:	DRAWING No:	REV:		
						SIDE ELEVATION AS APPROVED - LEVELS	A3	0745	P302	F		