


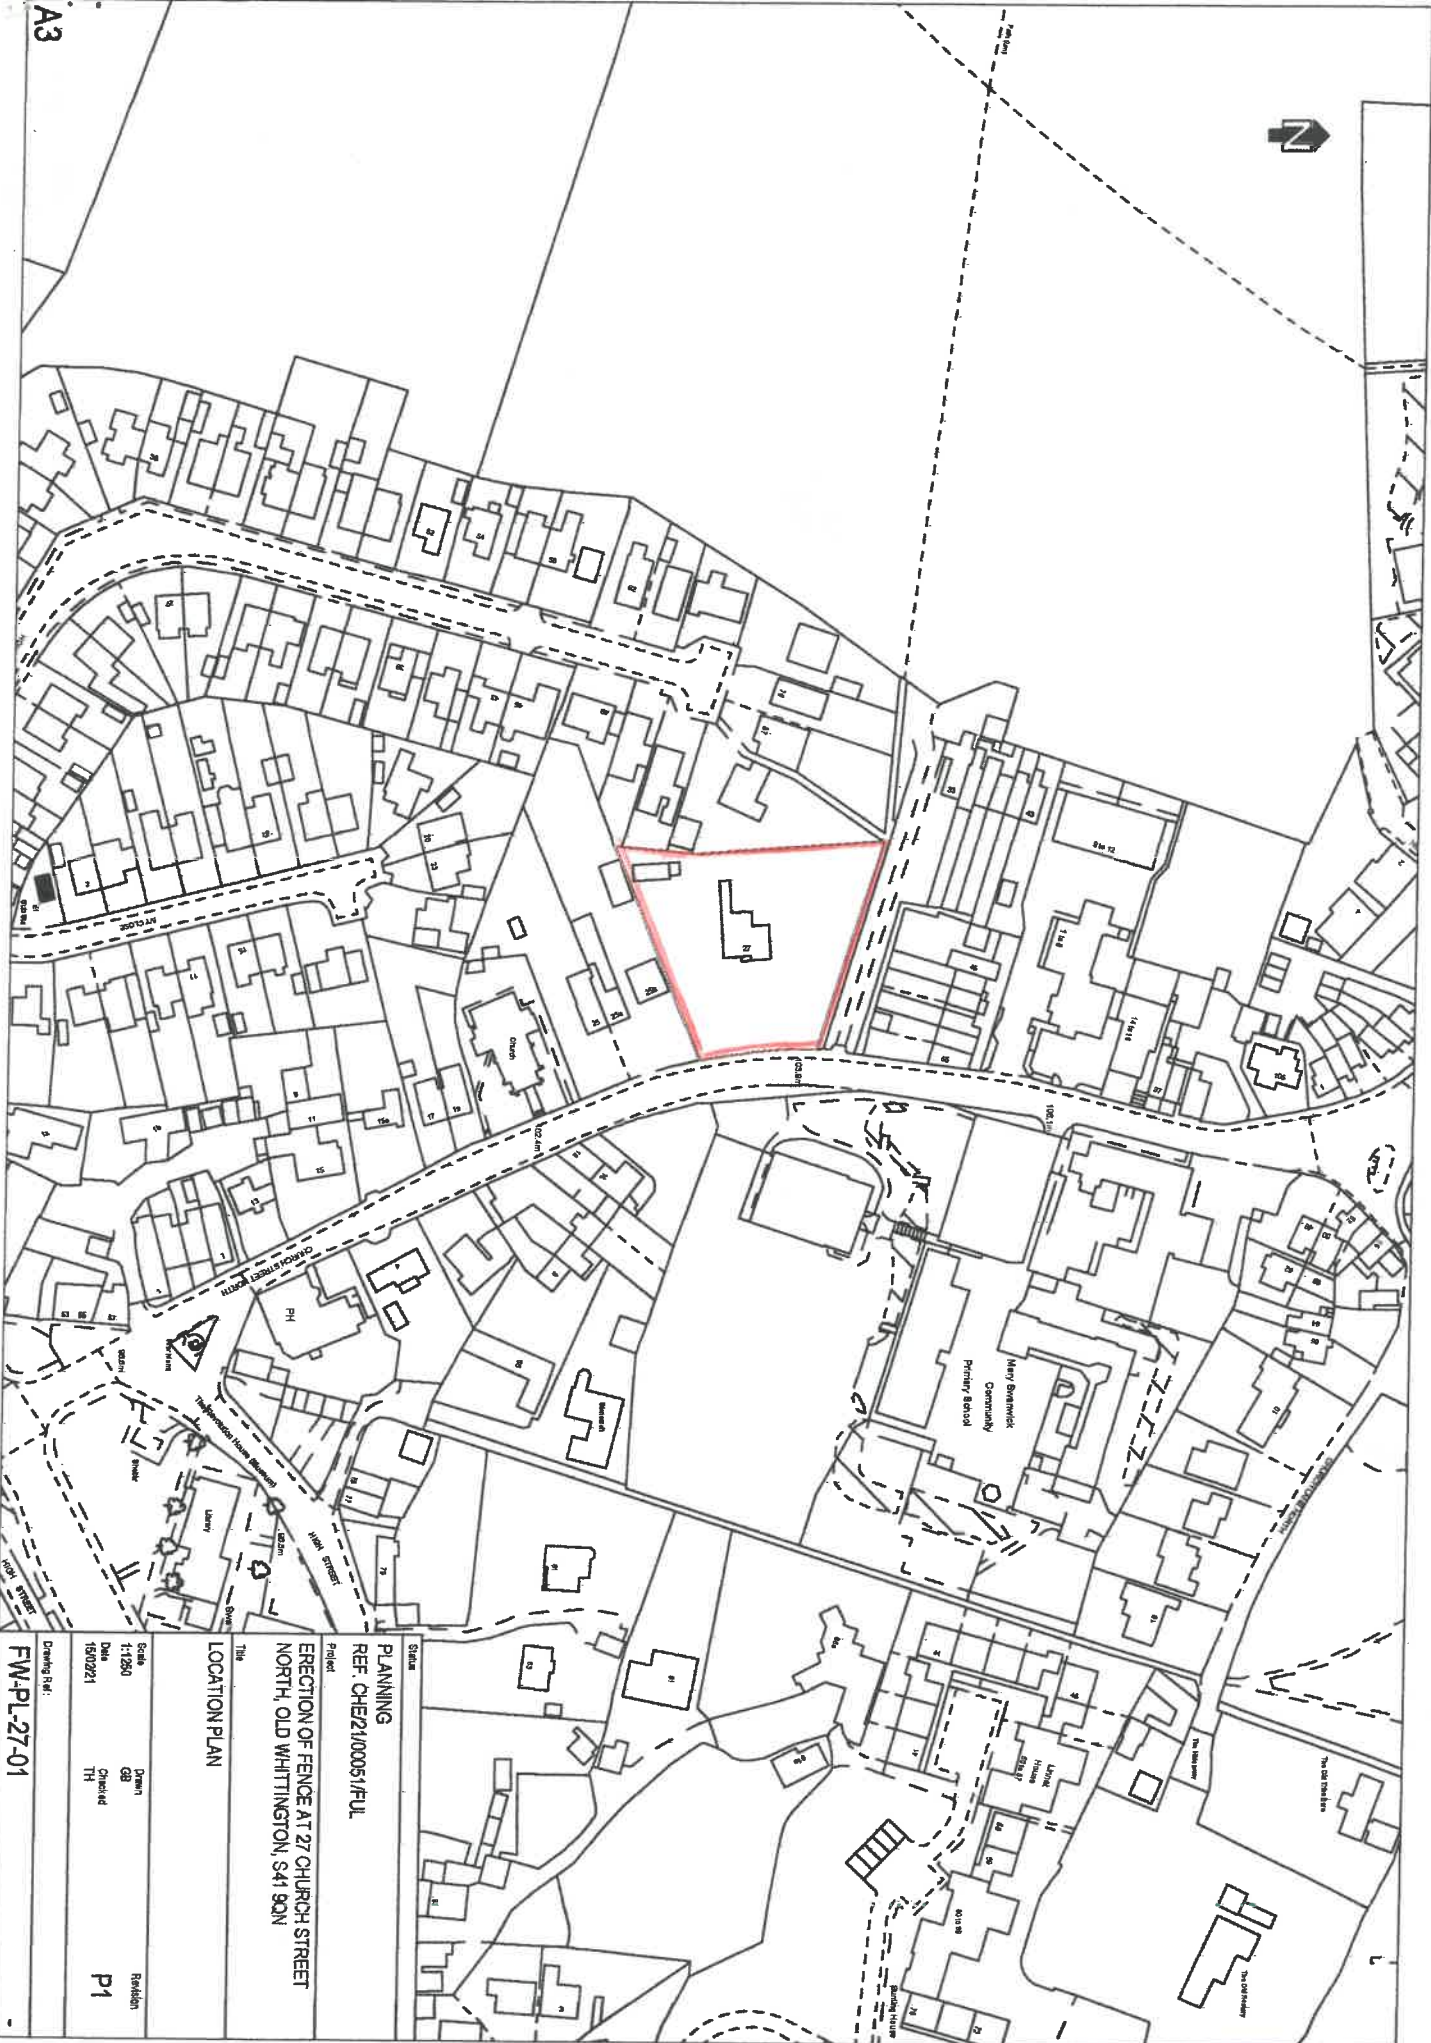

A3



Scale
Site

PLANNING
REF. CHE21/00051/FUL

Field
ERECTION OF FENCE AT 27 CHURCH STREET
NORTH, OLD WHITTINGTON, S41 9QN

Title
LOCATION PLAN

Scale
1:1250
Date
16/02/21
Drawn
GB
Checked
TH
Revision
P1

Drawing Ref:
FW.PI.27-01