


Street Scenes 1:100 @ A3

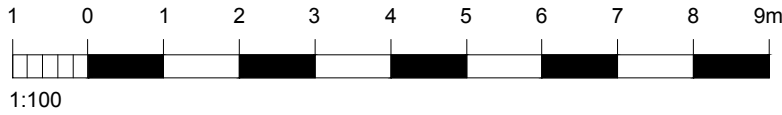


- Notes
1. This drawing is the copyright of MH Architects Ltd
 2. Do not scale this drawing except for Local Authority planning purposes
 3. All dimensions must be checked on site by the contractor prior to commencement of the works.



Client Approval


X	A - Approved
X	B - Approved with comments
X	C - Do not use

Rev.	Revision Note/Purpose of Issue	Drw By	Date	Chk By	Date

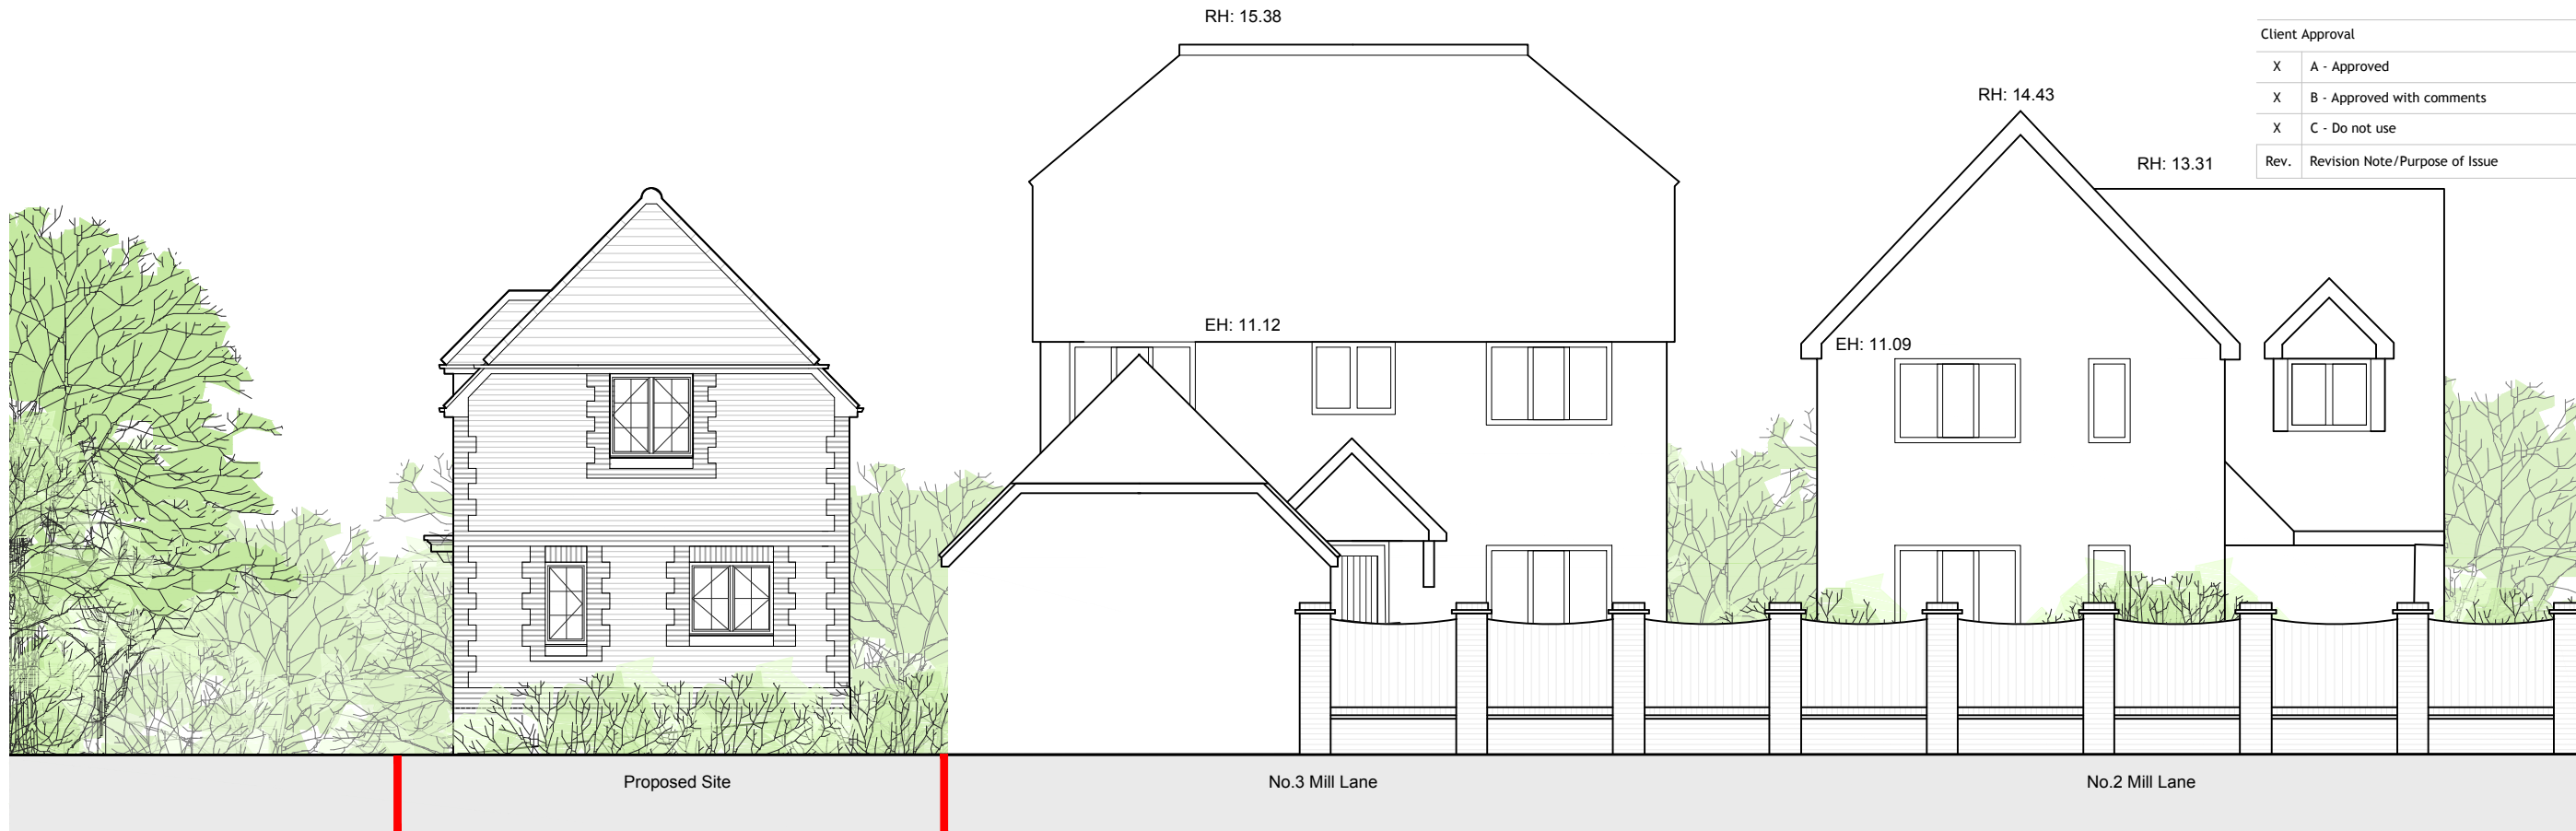

STREET SCENE 1

view from access road

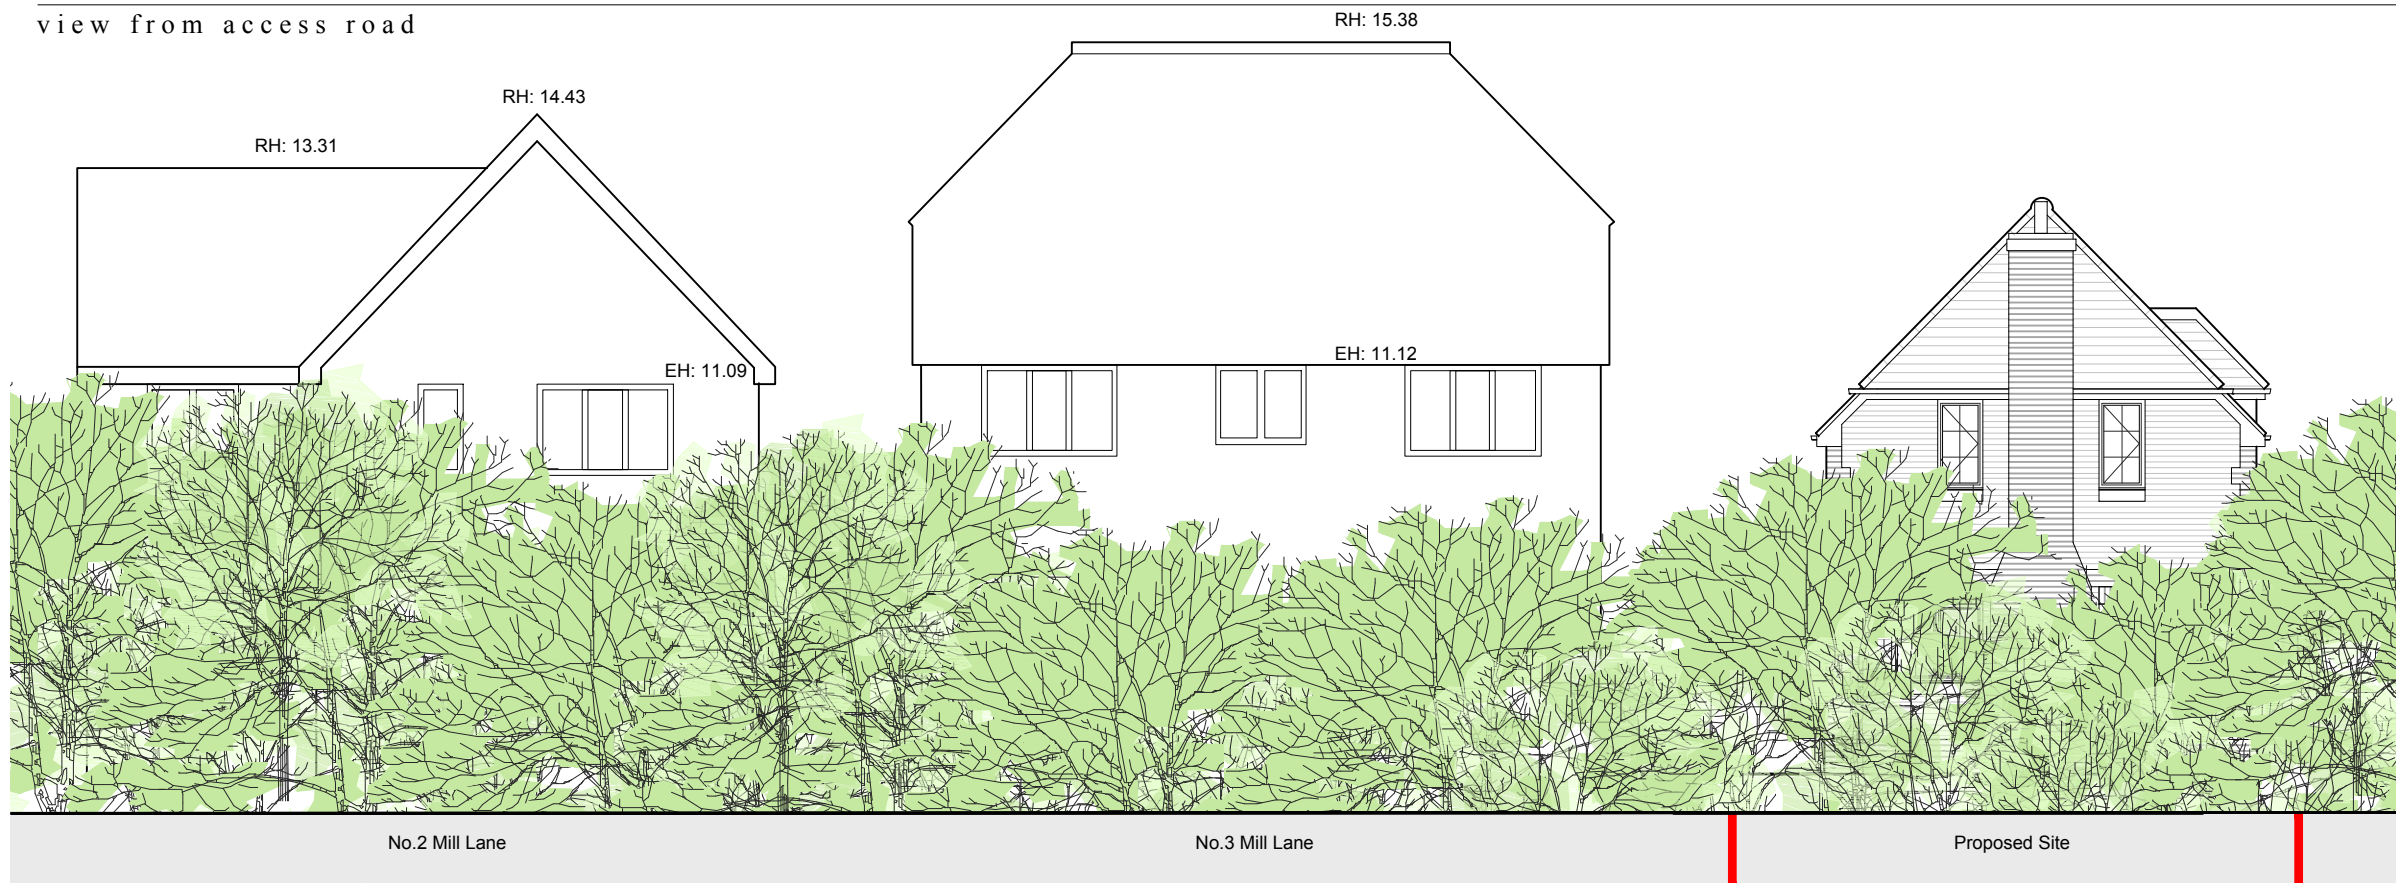

STREET SCENE 2

view from lagness road

Client	Ms A Shone								
Job title	New Dwelling On Land At Lagness Road, Runcton West Sussex, PO20 1LD								
Drawing title	Proposed Street Scenes								
Drawn	Date	Checked	Date	Scale at A3					
JK	Jan 18	CJP	Jan 18	1:100					
Job No.	Pro.	Org.	Zone	Level	Type	Role	No.	Rev.	
16-020	LAG	MHA	00	XX	DR	A	004	P4	
Purpose of Issue									
PLANNING APPLICATION									

Ground Floor | Bicentennial Building
Southern Gate | Chichester
West Sussex | PO19 8EZ

t. 01243 774748
e. admin@mharchitects.co.uk
www.mharchitects.co.uk

Limited Company
Registered in England No.1994233

