

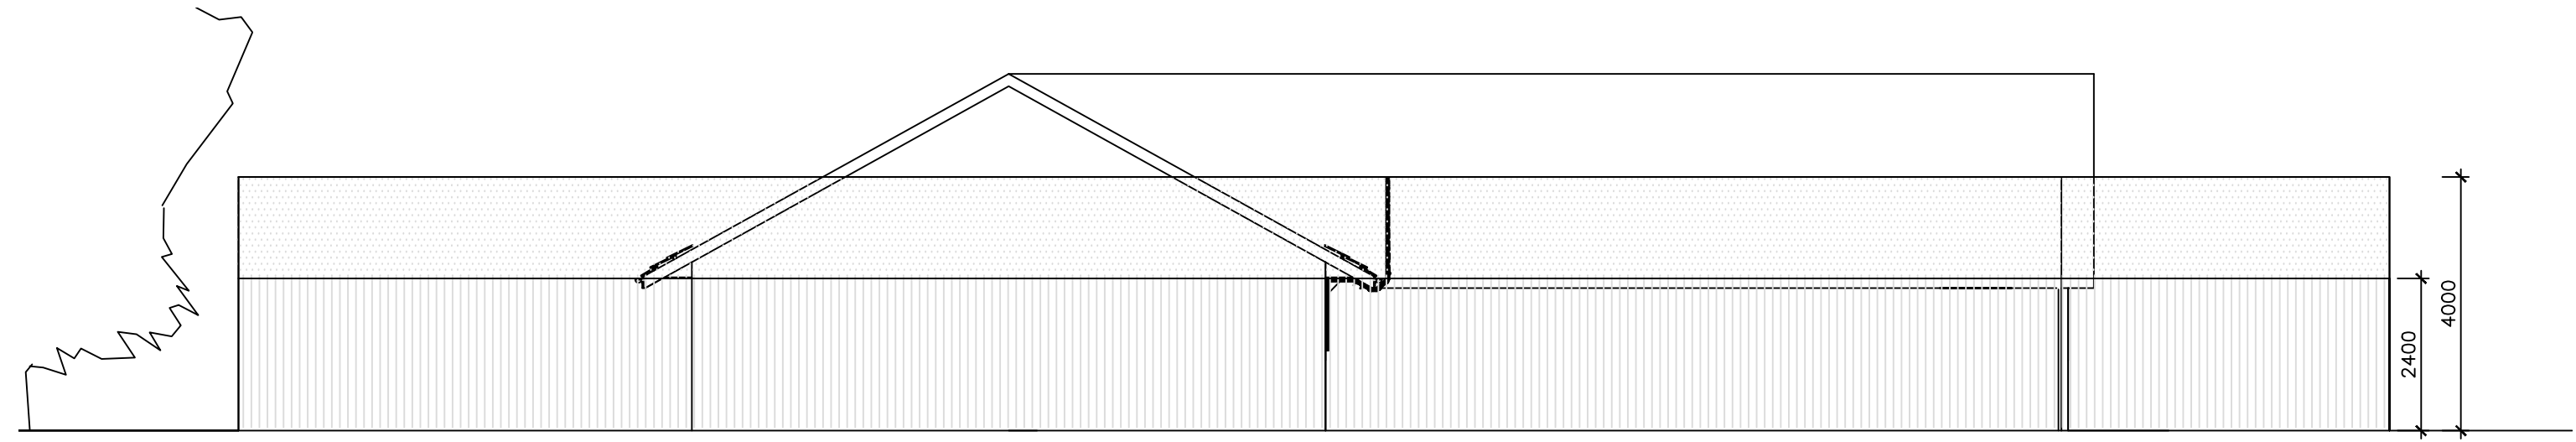



Notes  
 Do not scale except for planning purposes  
 use figured dimensions only  
 All measurements to be confirmed on site  
 To be read in conjunction with  
 spec ref: JHB/576  
 Drawing is IP of JH Burley Ltd.

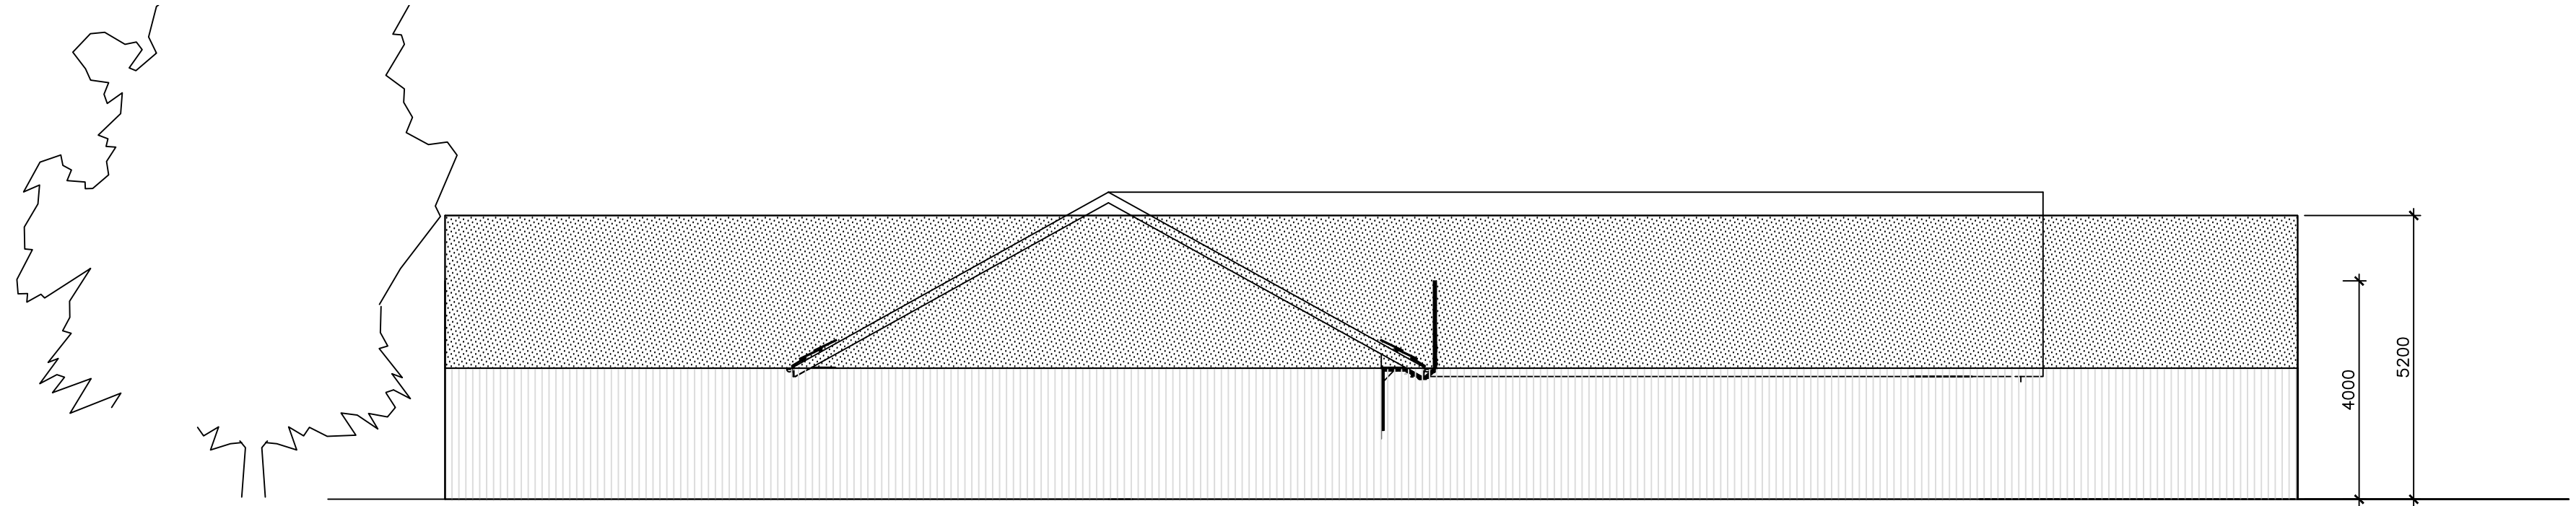


Existing North – Fir Ward

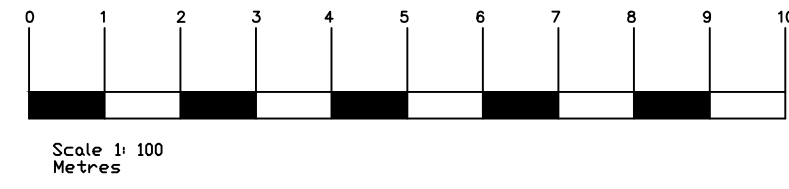

Proposed North – Fir Ward

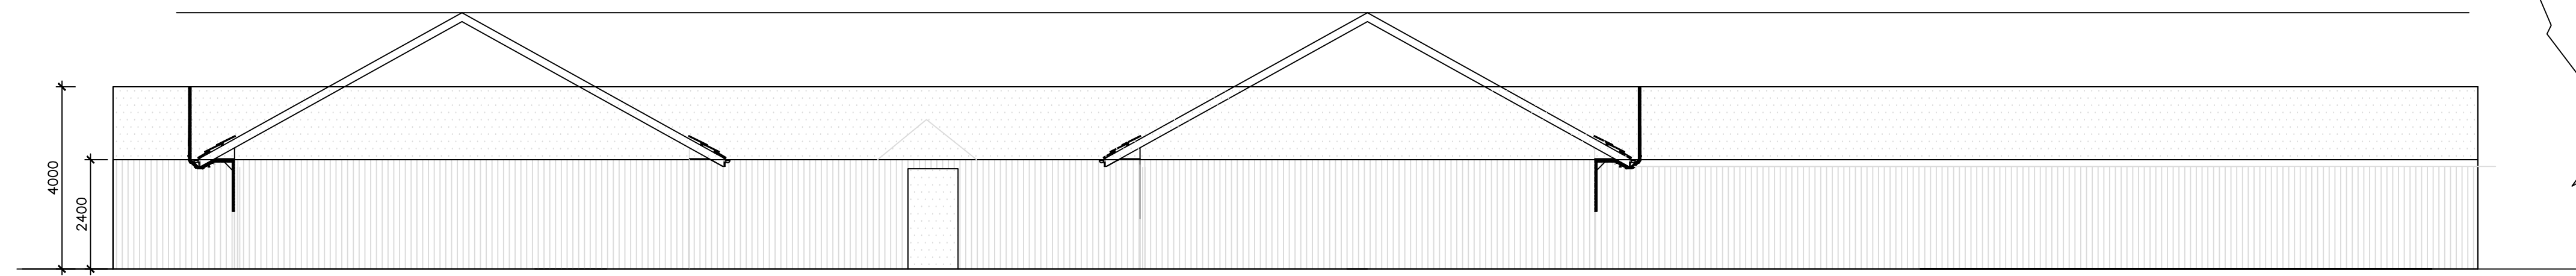

Existing West – Pine Ward

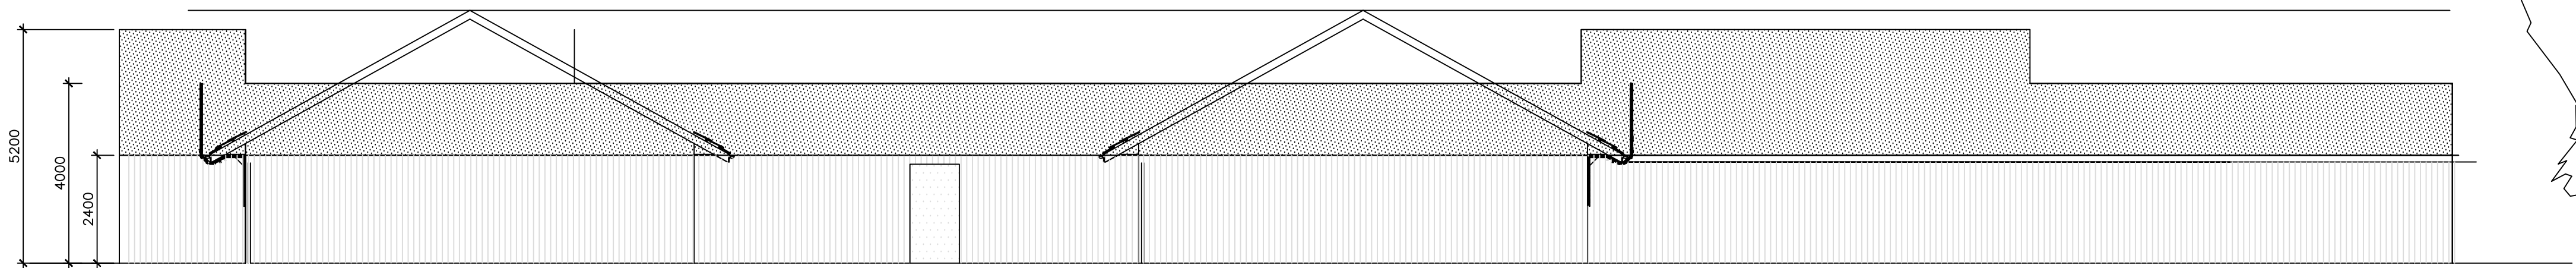

Proposed West – Pine Ward

REV	DATE	AMENDMENT	CHECK

  
 TEL/FAX - 01903 741559  
 email-Jon@jhburley.co.uk

CLIENT  
 VEOLIA ENERGY AND UTILITIES UK

PROJECT  
 CHICHESTER CENTRE PRIVACY  
 FENCING - FIR AND PINE WARDS

DRAWING  
 Typical Elevations

SCALE  
 1:100 @ A1

DATE 07.04.2021	DRAWN JB
DRAWING NUMBER JHB/576/6	REVISION A